


CAUSEWAYEND ABERDEEN
GROUND FLOOR PLAN - BUILDING 02 (FORMER SCHOOL)
Scale 1:100 @ A1

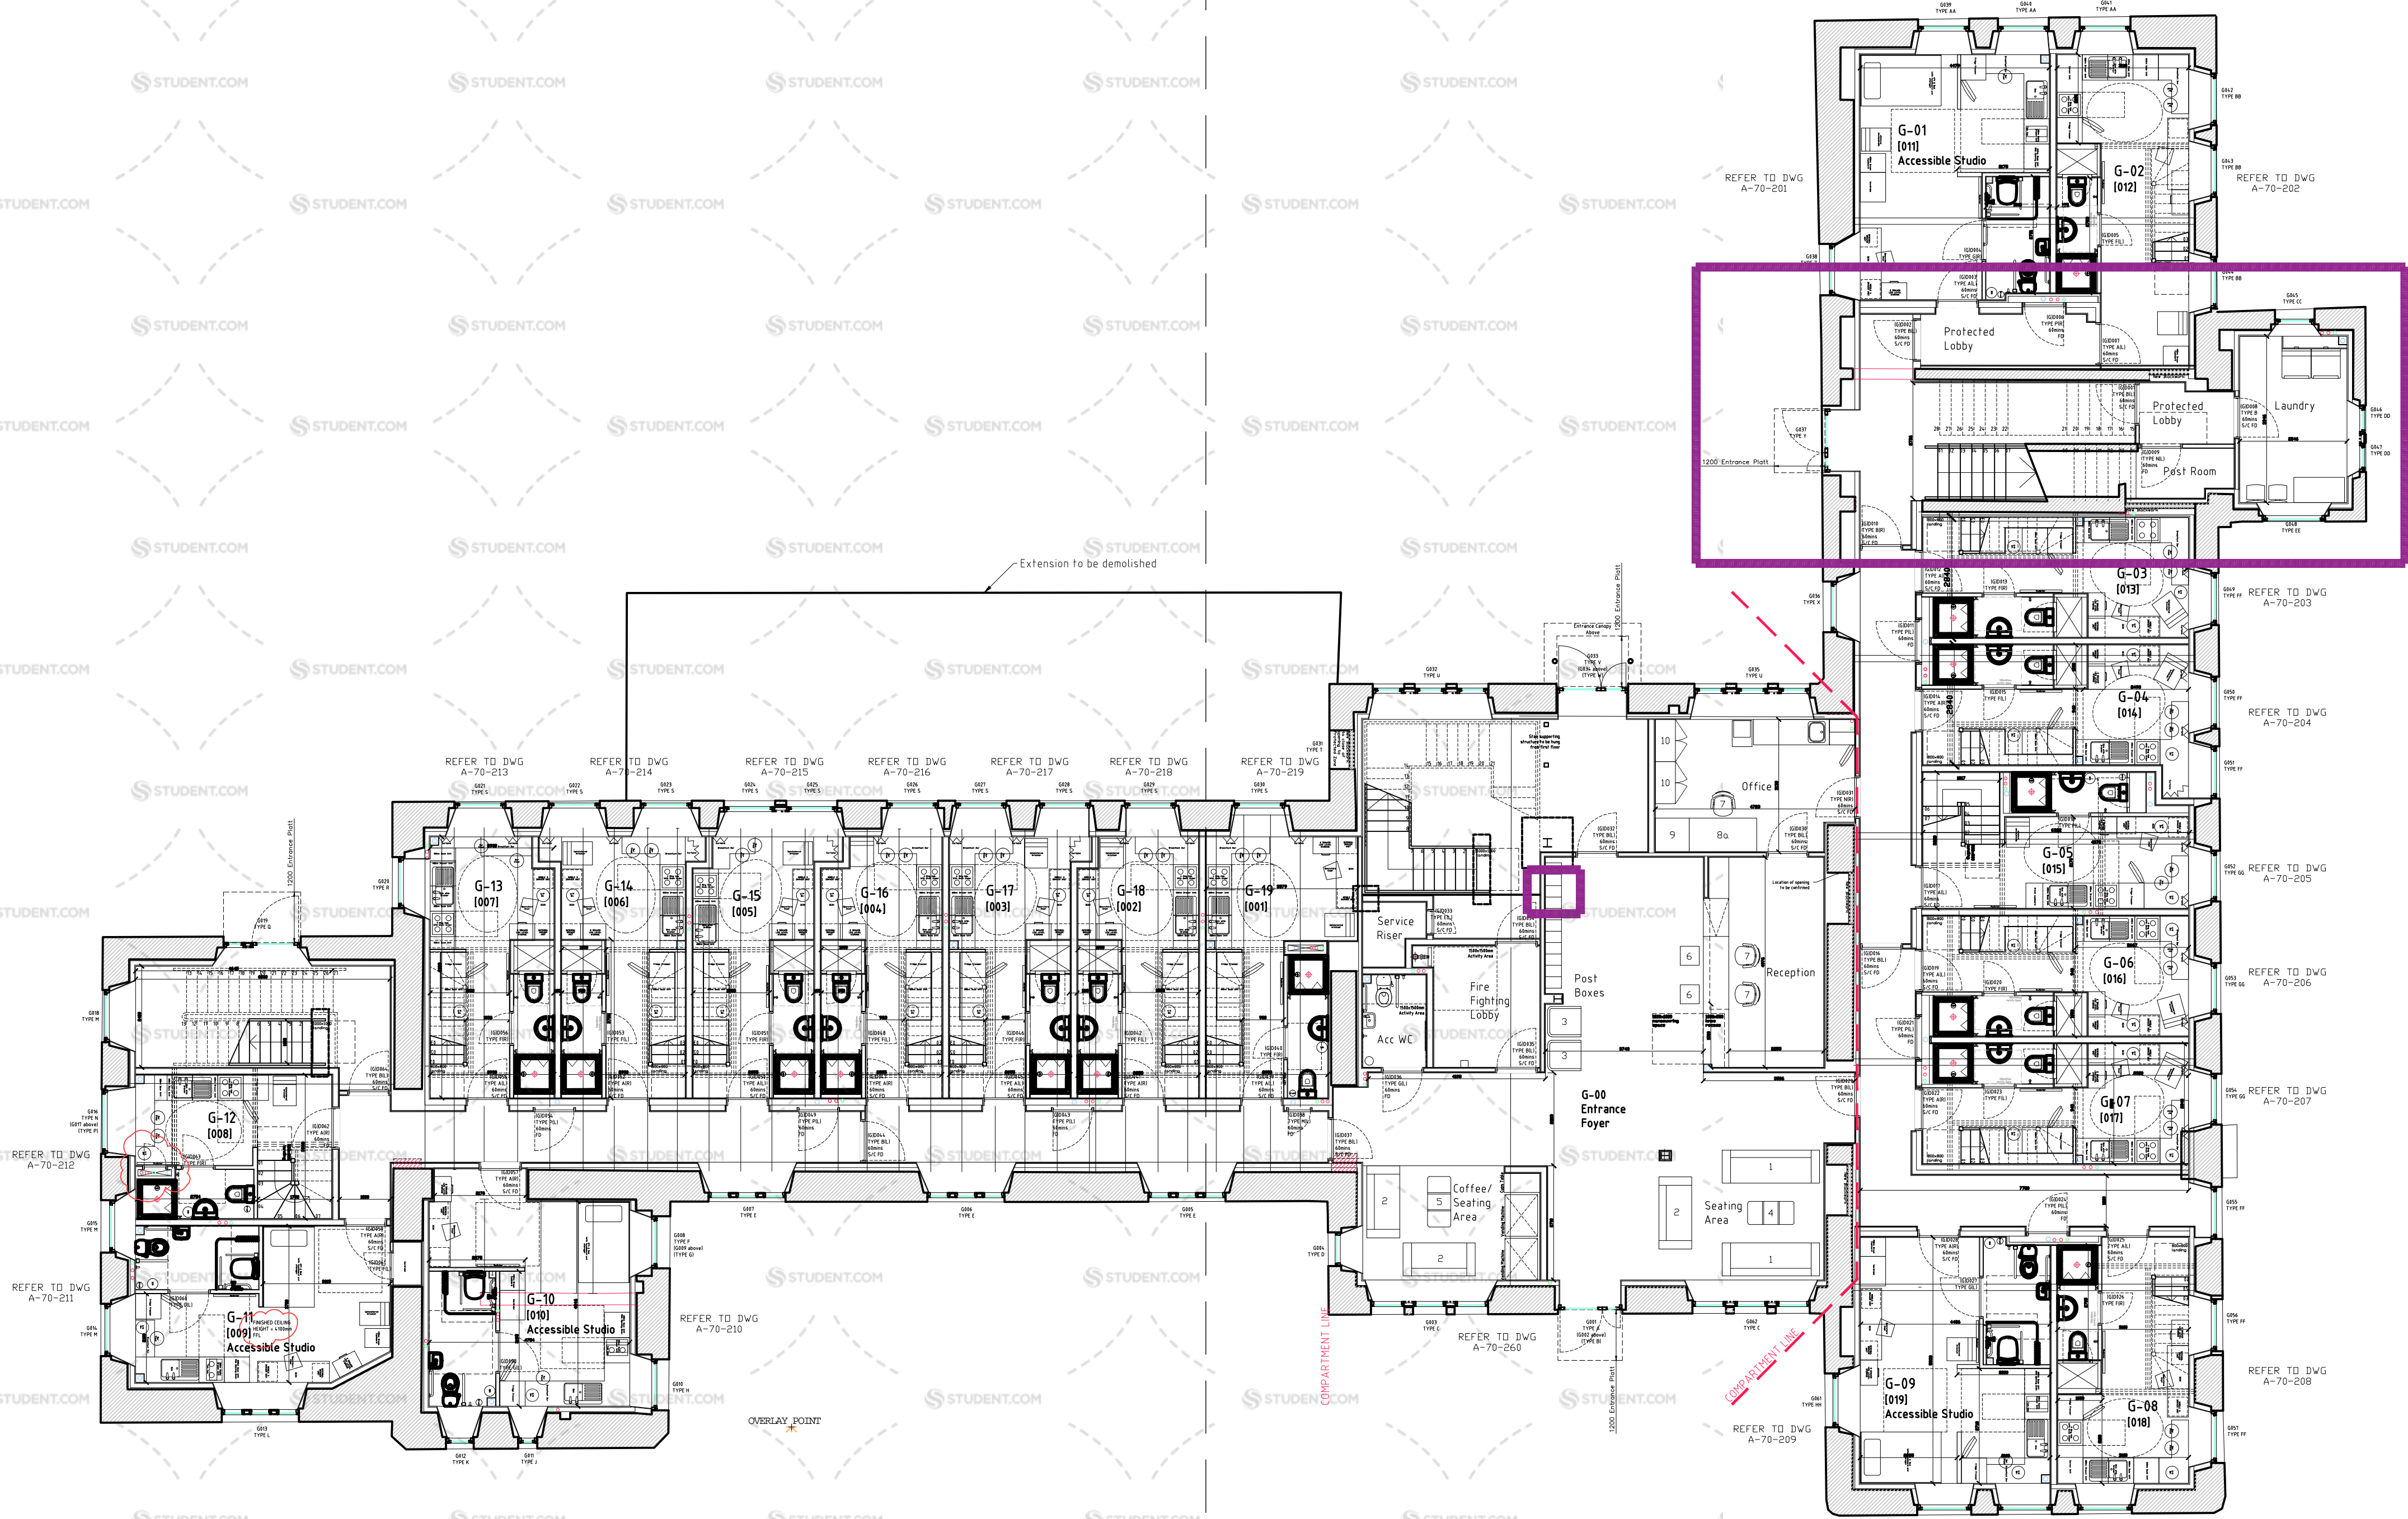

Region 1 - A-04-210

Region 2 - A-04-211