


CAUSEWAYEND ABERDEEN

FIRST FLOOR PLAN - BUILDING 2 (FORMER SCHOOL)

Scale 1:100 @ A1

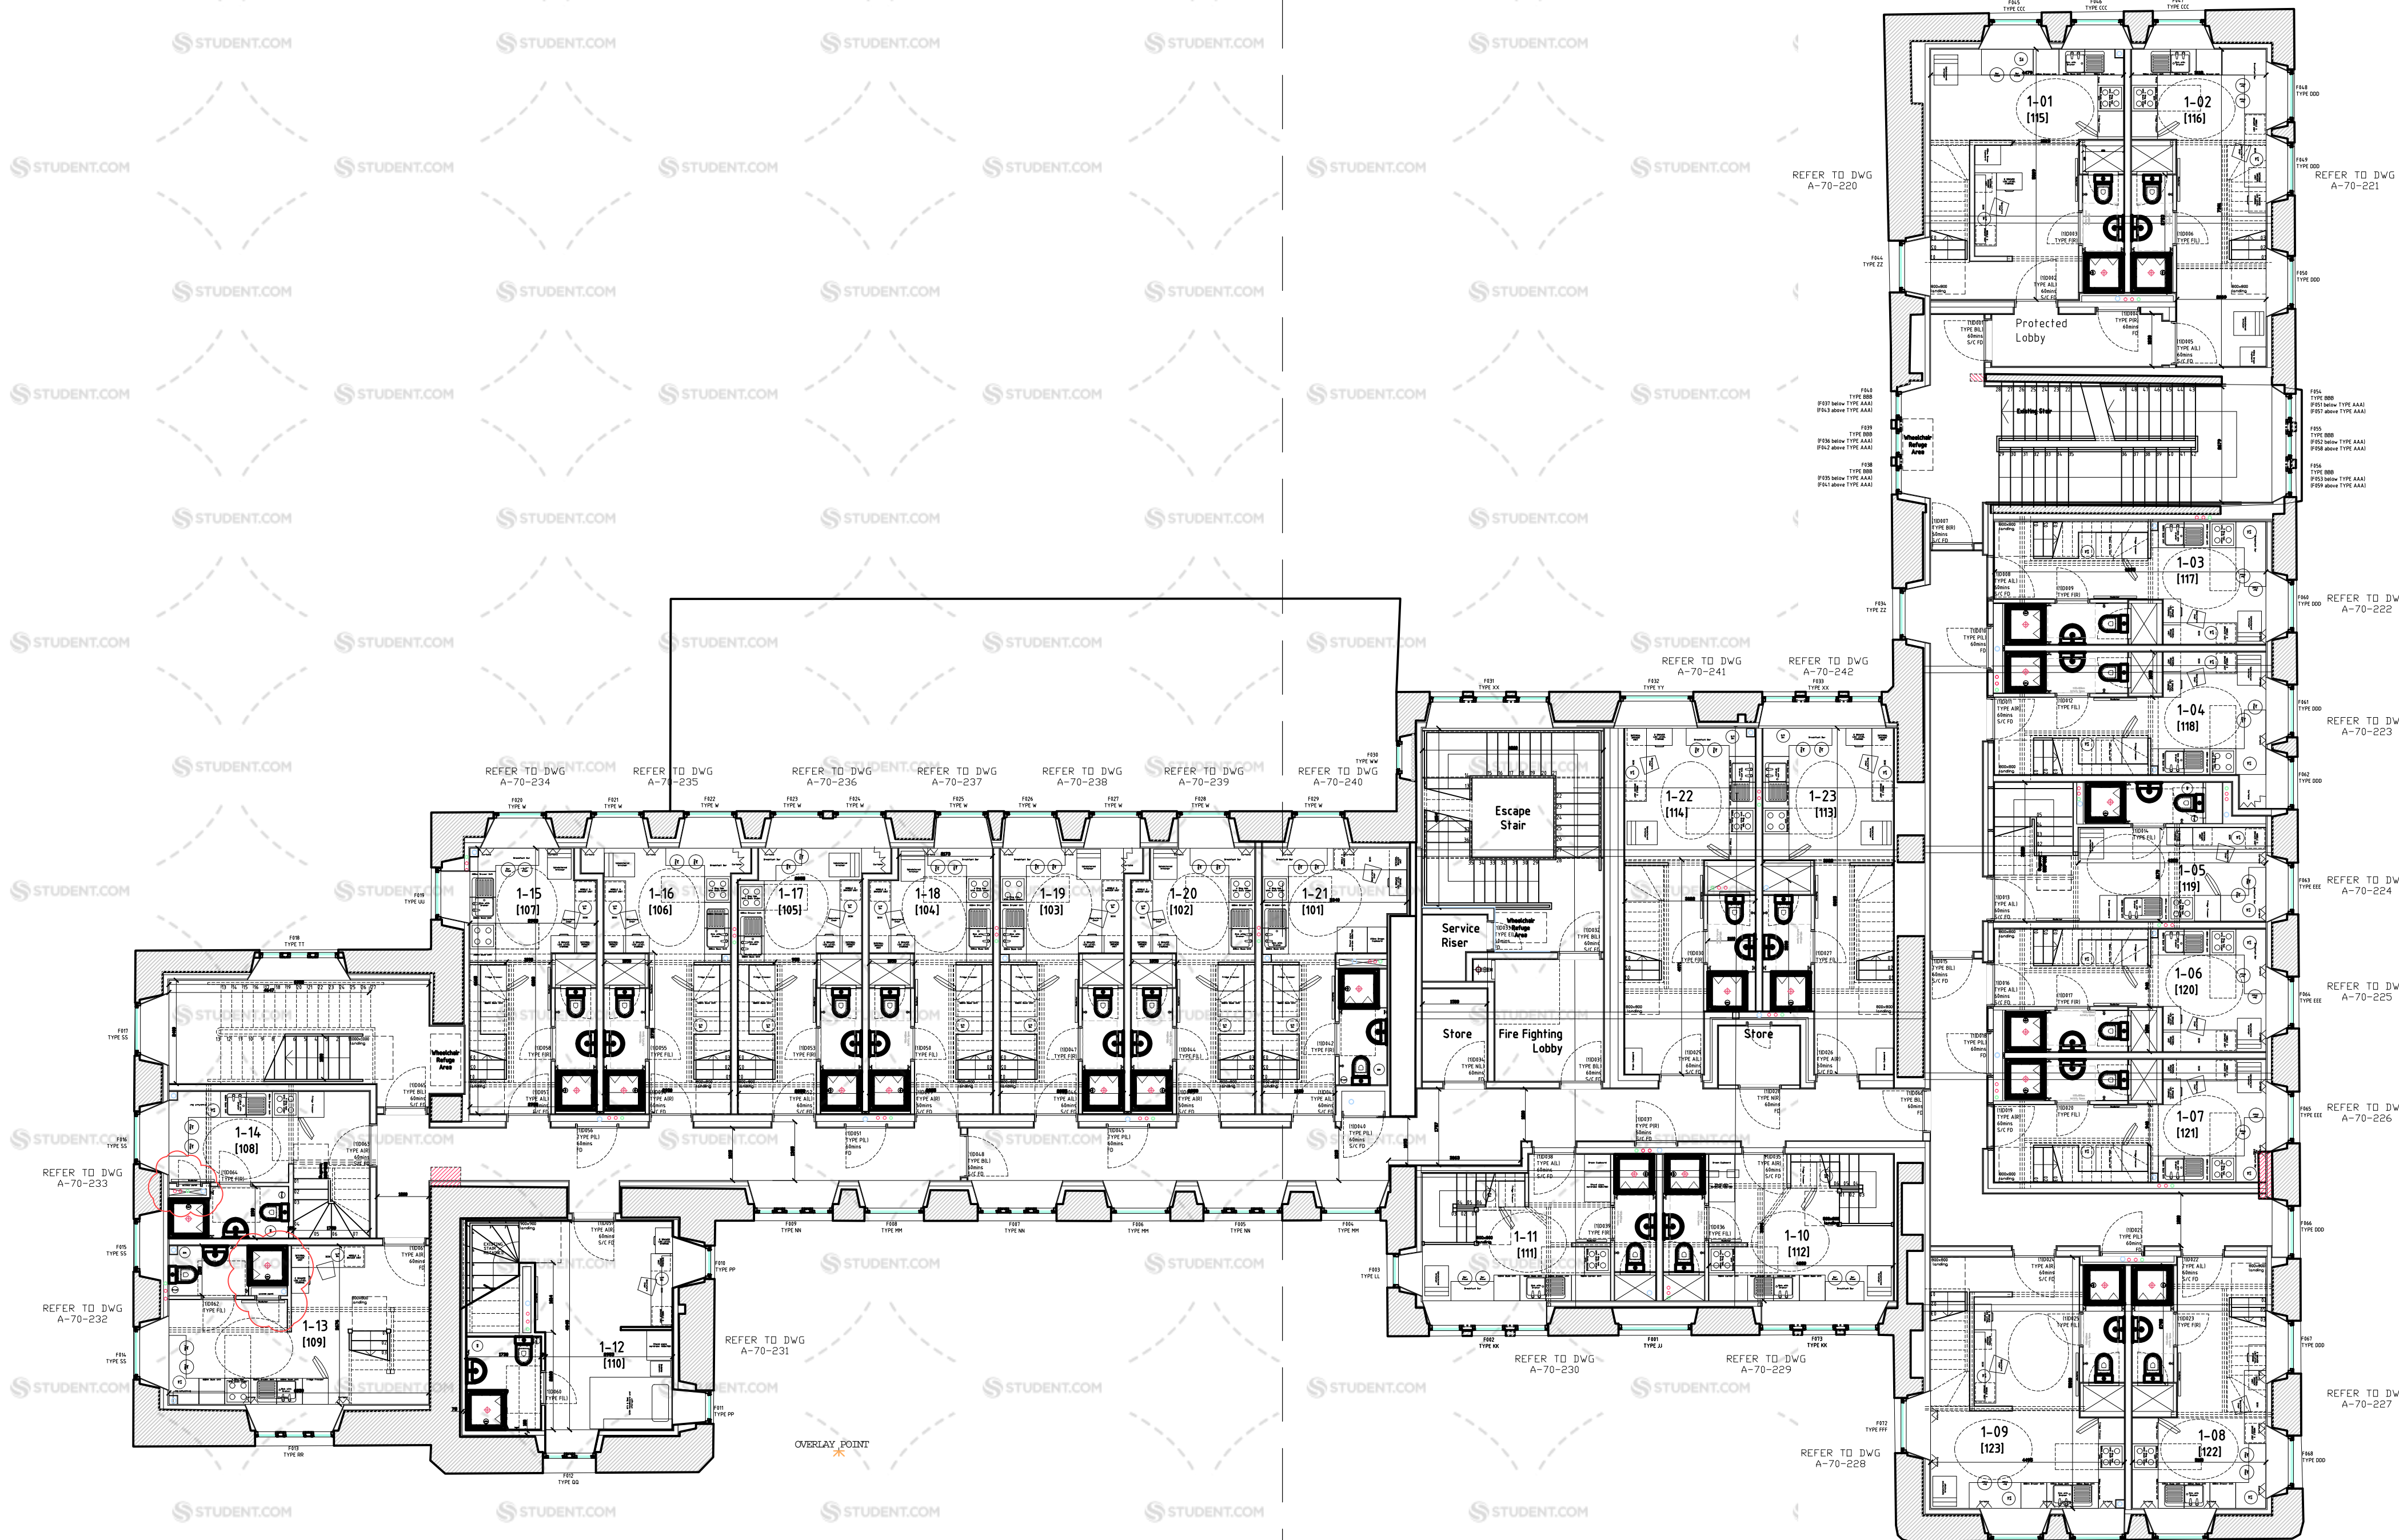

Region 1 - A-04-220

Region 2 - A-04-221

1. COPYRIGHT OF THIS DRAWING  
REMAINS WITH ACANTHUS  
ARCHITECTS @ AND SHOULD  
NOT BE REPRODUCED WITHOUT  
EXPRESS WRITTEN CONSENT.

2. CONTRACTOR AND  
SUBCONTRACTORS TO VERIFY  
ALL DIMENSIONS ON SITE PRIOR  
TO MAKING CONSTRUCTION  
DRAWINGS OR COMMENCING  
MANUFACTURE.

3. DO NOT SCALE THIS DRAWING.  
CONTRACTOR TO BRING TO THE  
NOTICE OF THE ARCHITECT ANY  
DISCREPANCIES CONTAINED IN  
THIS DRAWING PRIOR TO WORK  
COMMENCEMENT.

Revision

Rev B		
-	room layouts altered	
C		
-	partitions as per revised survey	
-	door numbers comply with schedule	
-	flat numbers as per unite spec	
D		
-	service layout amended	
-	radiator positions added	
E		
-	windows added	
-	door types added	
F		
-	ensuite and service duct revised to studio 1-12	
G		
-	shower rooms revised	
-	service risers increased	
H		
-	corridor set out altered	
-	room layouts adjusted	
-	studio 111 altered	
J		
-	1-19/20 partition altered	
K		
-	room layout drawing no's added	
L		
-	111 and 112 studio layouts altered	
M		
-	Rm 1-12 ensuite (wc & whb) position revised	
N		
-	shower/service duct revised to 1-13	
-	access panel added to 1-14	
N	sc	26 02 16
M	sc	25 02 16
L	hks	08 02 16
K	hks	08 02 16
J	hks	27 01 16
H	hks	11 12 15
G	hks	16 11 15
F	sc	20 10 15
E	hks	25 08 15
D	hks	11 08 15
C	hks	16 07 15
B	aa	20 05 15
A	cmw	29 04 15
x	br	09 04 15
Rev	Initial	Date



Acanthus  
architects  
df

Spence Mill  
Gordon Street  
Huntly  
Aberdeenshire AB54 8ES  
tel 01466 793 400  
e-mail name@douglas-forrest.co.uk

An independent practice within the  
Acanthus architects network  
www.acanthus.co.uk

Job Title	
PROPOSED STUDENT ACCOMMODATION AT CAUSEWAYEND ABERDEEN	
Drawing Title	
BUILDING 02 FIRST FLOOR PLAN	

Drawing No.	Rev	
A-04-203	N	
Drawing Status		
CONSTRUCTION		
Scale	Date	Drawing by
1:100	09 04 15	br

File Location  
968-9-1

FINAL ISSUE: June 2016