


CAUSEWAYEND ABERDEEN

SECOND FLOOR PLAN - BUILDING 2 (FORMER SCHOOL)

Scale 1:100 @ A1

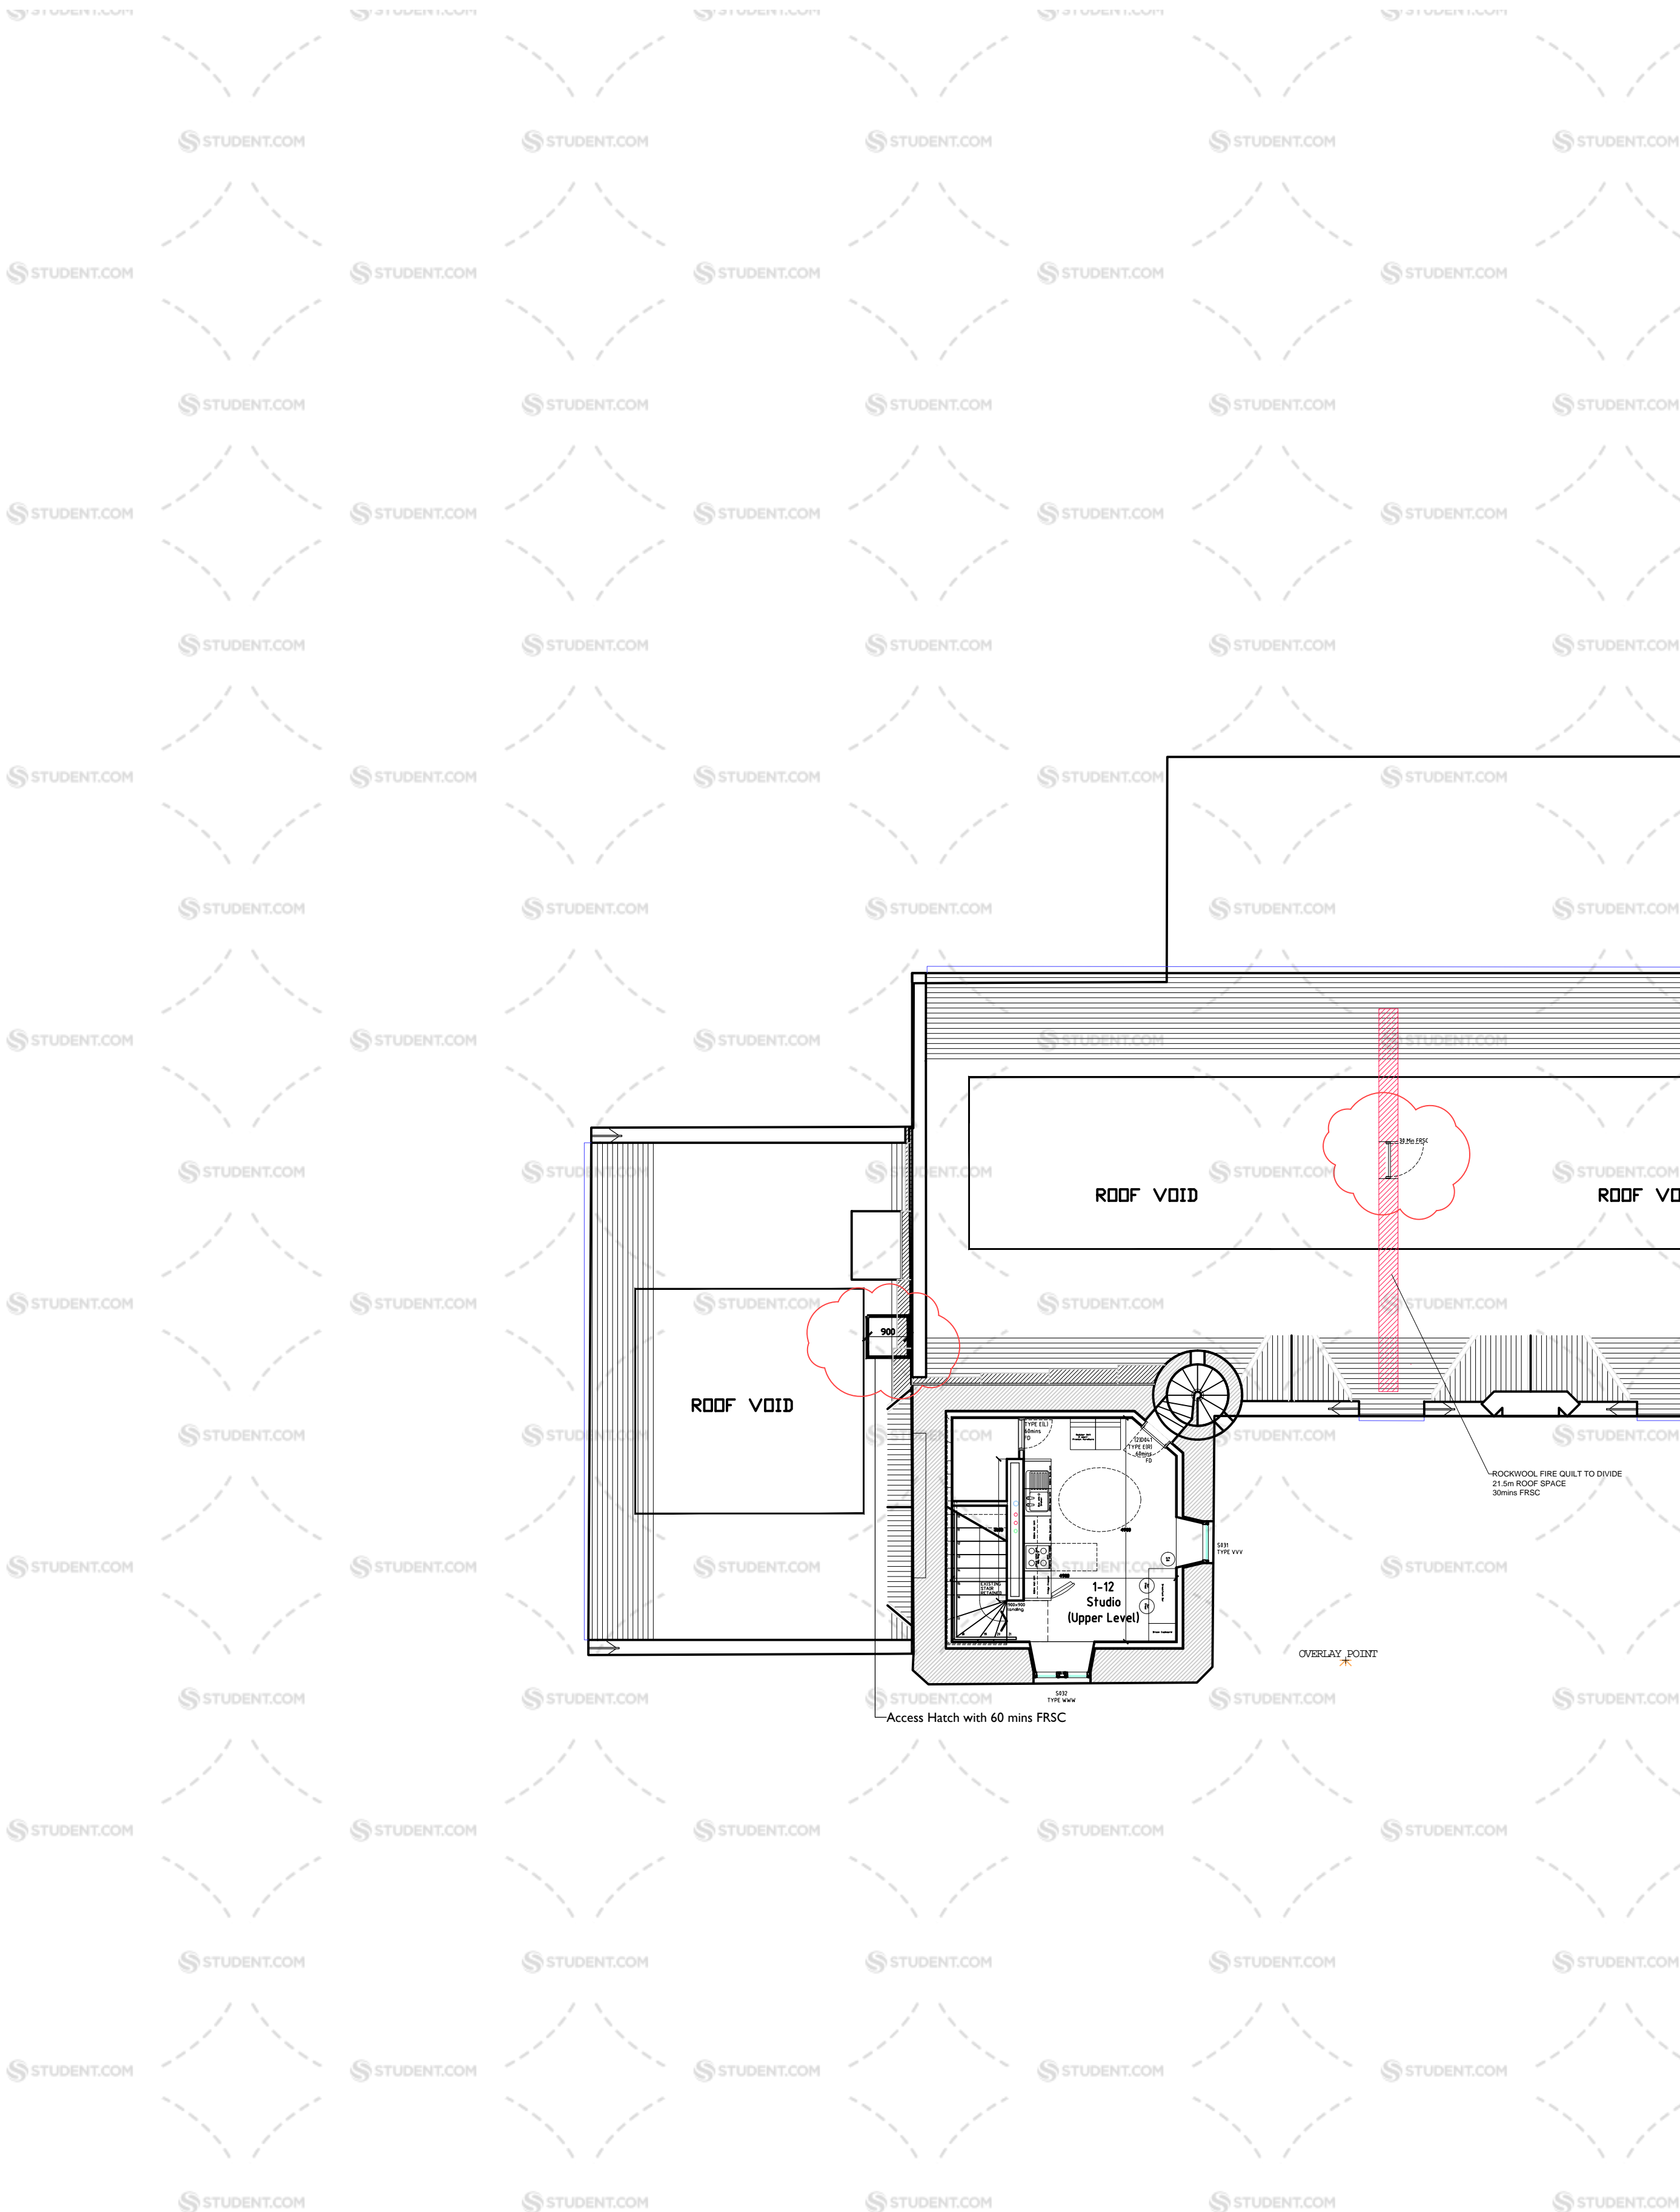

Region I - A-04-230

1. COPYRIGHT OF THIS DRAWING REMAINS WITH ACANTHUS ARCHITECTS #1 AND SHOULD NOT BE REPRODUCED WITHOUT EXPRESS WRITTEN CONSENT.

2. CONTRACTOR AND SUBCONTRACTORS TO VERIFY ALL DIMENSIONS ON SITE PRIOR TO MAKING CONSTRUCTION DRAWINGS OR COMMENCING MANUFACTURE.

3. DO NOT SCALE THIS DRAWING. CONTRACTOR TO BRING TO THE NOTICE OF THE ARCHITECT ANY DISCREPANCIES CONTAINED IN THIS DRAWING PRIOR TO WORK COMMENCEMENT.

Revision		
Rev	K	
-Studio 2-05 Bathroom mirrored		
-service riser increased 2-05		
L		
- room layout drawing no's added		
M		
- roof access hatch positions shown		

M	sc	09 03 16
L	hks	08 02 16
K	br	17 11 15
J	br	13 11 15
H	hks	04 11 15
G	br	12 10 15
F	hks	24 09 15
E	hks	27 08 15
D	hks	11 08 15
C	hks	16 07 15
B	aa	26 05 15
A	cw	01 05 15
x	br	08 04 15
Rev	Initial	Date



Acanthus
architects
df

Spence Mill
Gordon Street
Huntly
Aberdeenshire AB54 8ES
tel 01466 793 400
e-mail name@douglas-forrest.co.uk

An independent practice within the
Acanthus architects network
www.acanthus.co.uk

Job Title	
PROPOSED STUDENT ACCOMMODATION AT CAUSEWAYEND ABERDEEN	
Drawing Title	
BUILDING 02 SECOND FLOOR PLAN	

Drawing No.	Rev
A-04-205	M

Drawing Status
CONSTRUCTION

Scale	Date	Drawing by
1:100	08 04 15	br

File Location
988-9-1

FINAL ISSUE: June 2016