


CAUSEWAYEND ABERDEEN

FLOOR PLANS - BUILDING 03

Scale 1:50 @ A1

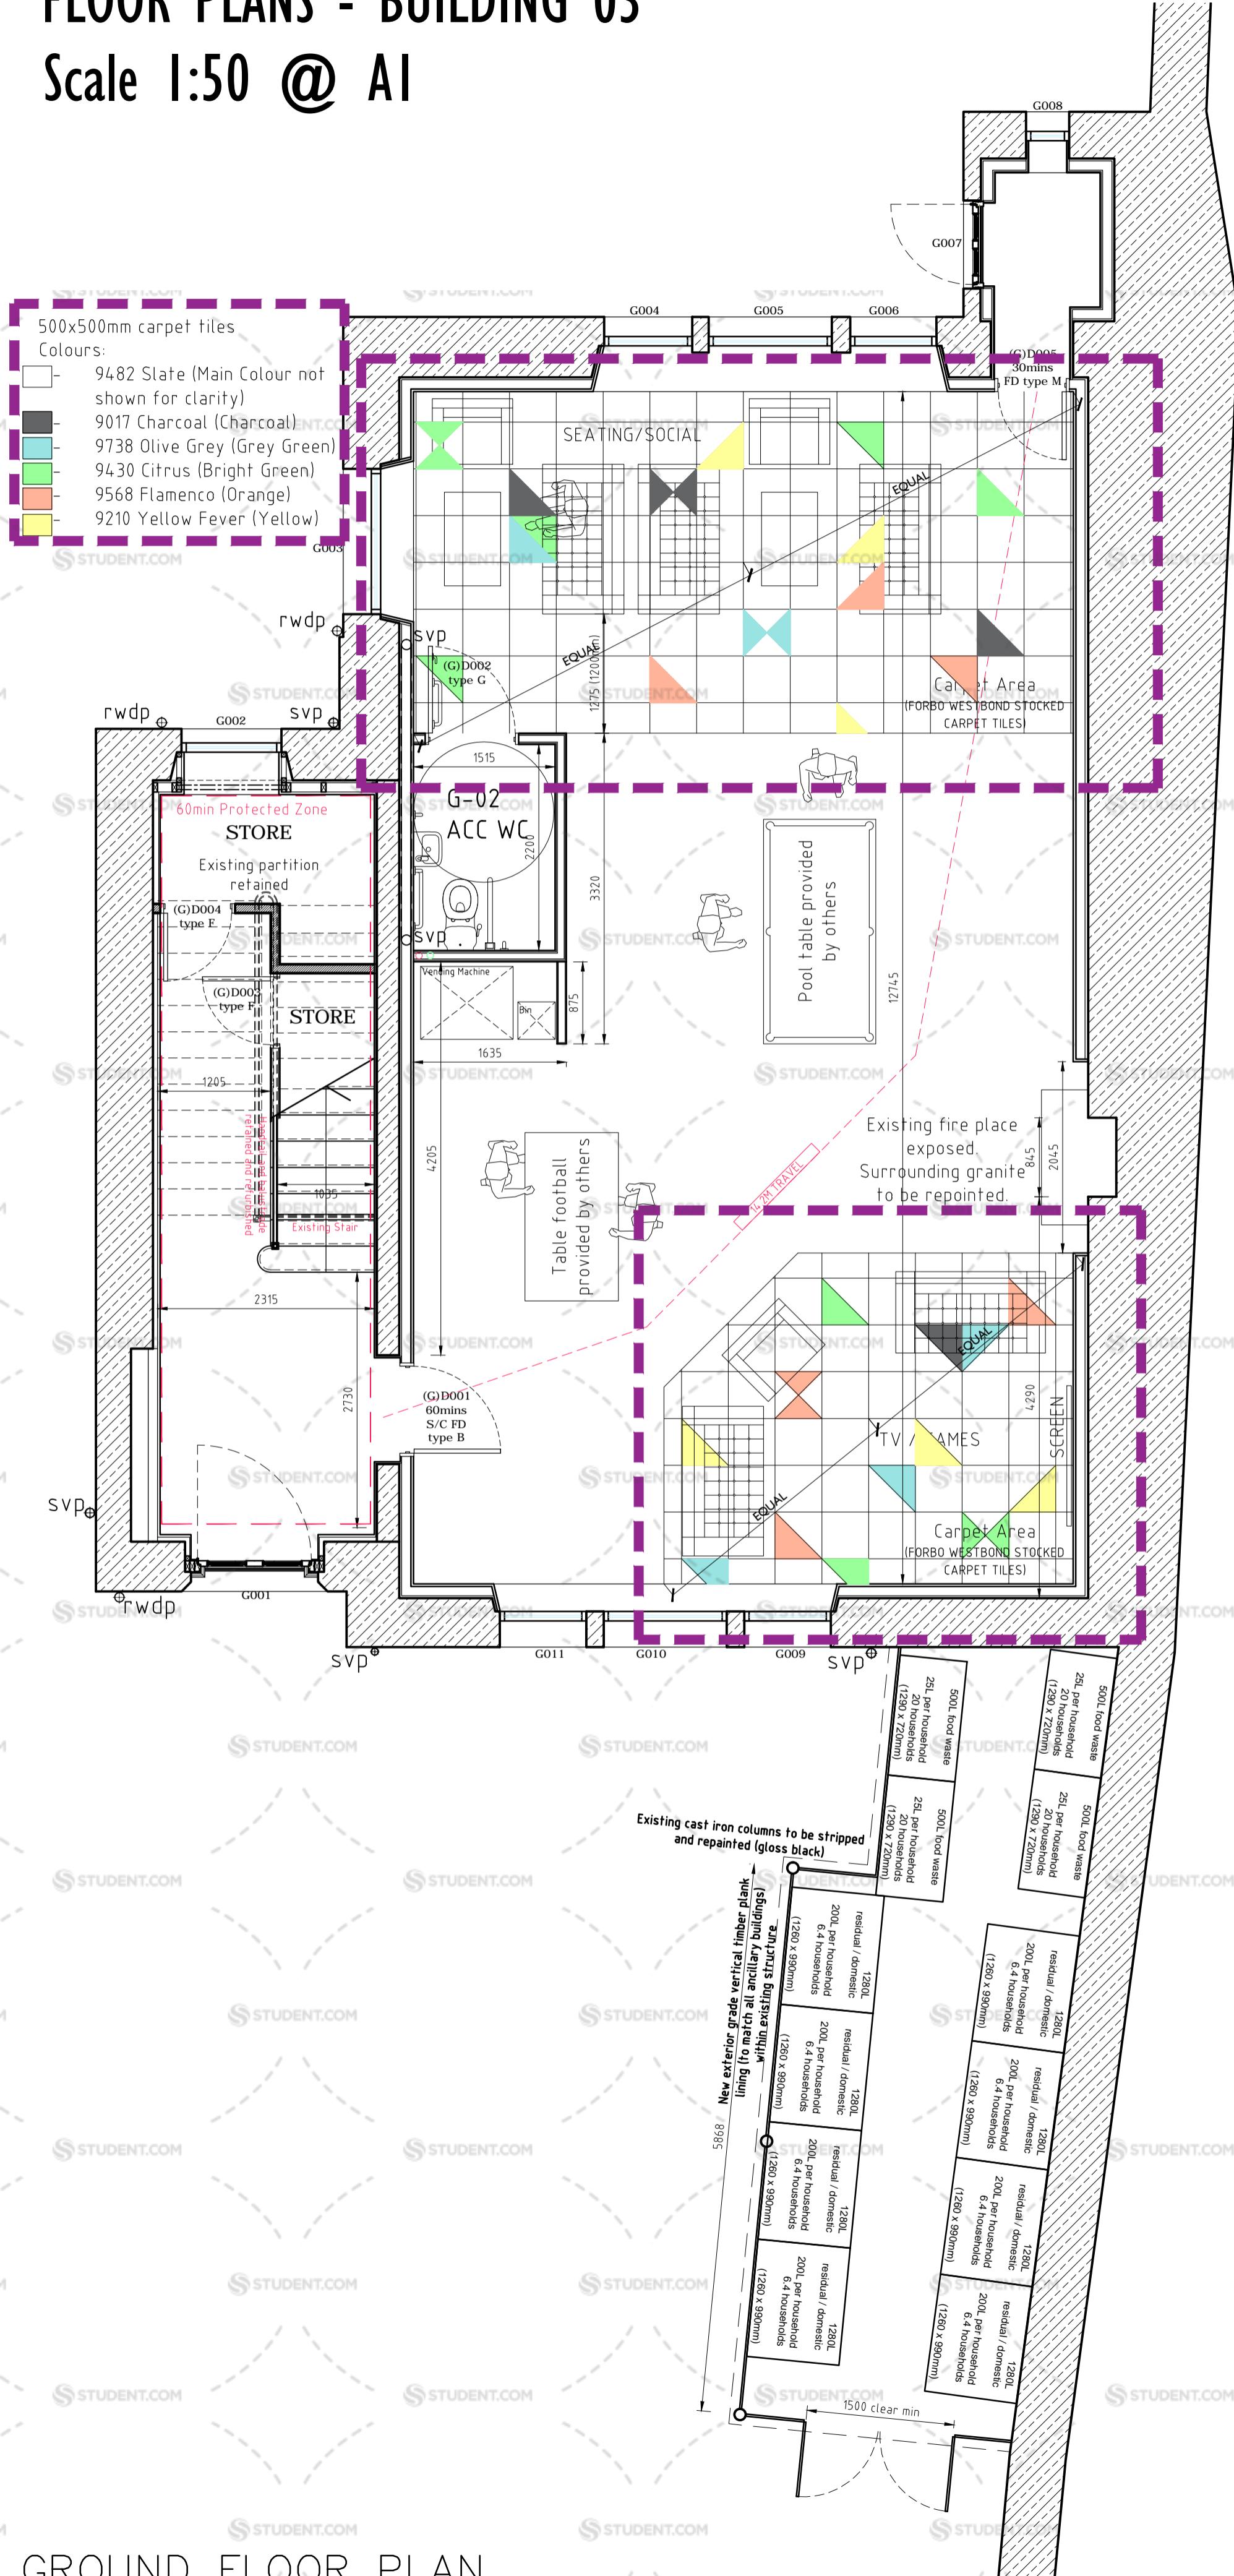

GROUND FLOOR PLAN