




Rev	Date	Description
A	06/03/17	Door references added
B	13/03/17	Door schedule updated
C	15/03/17	New Door Type added

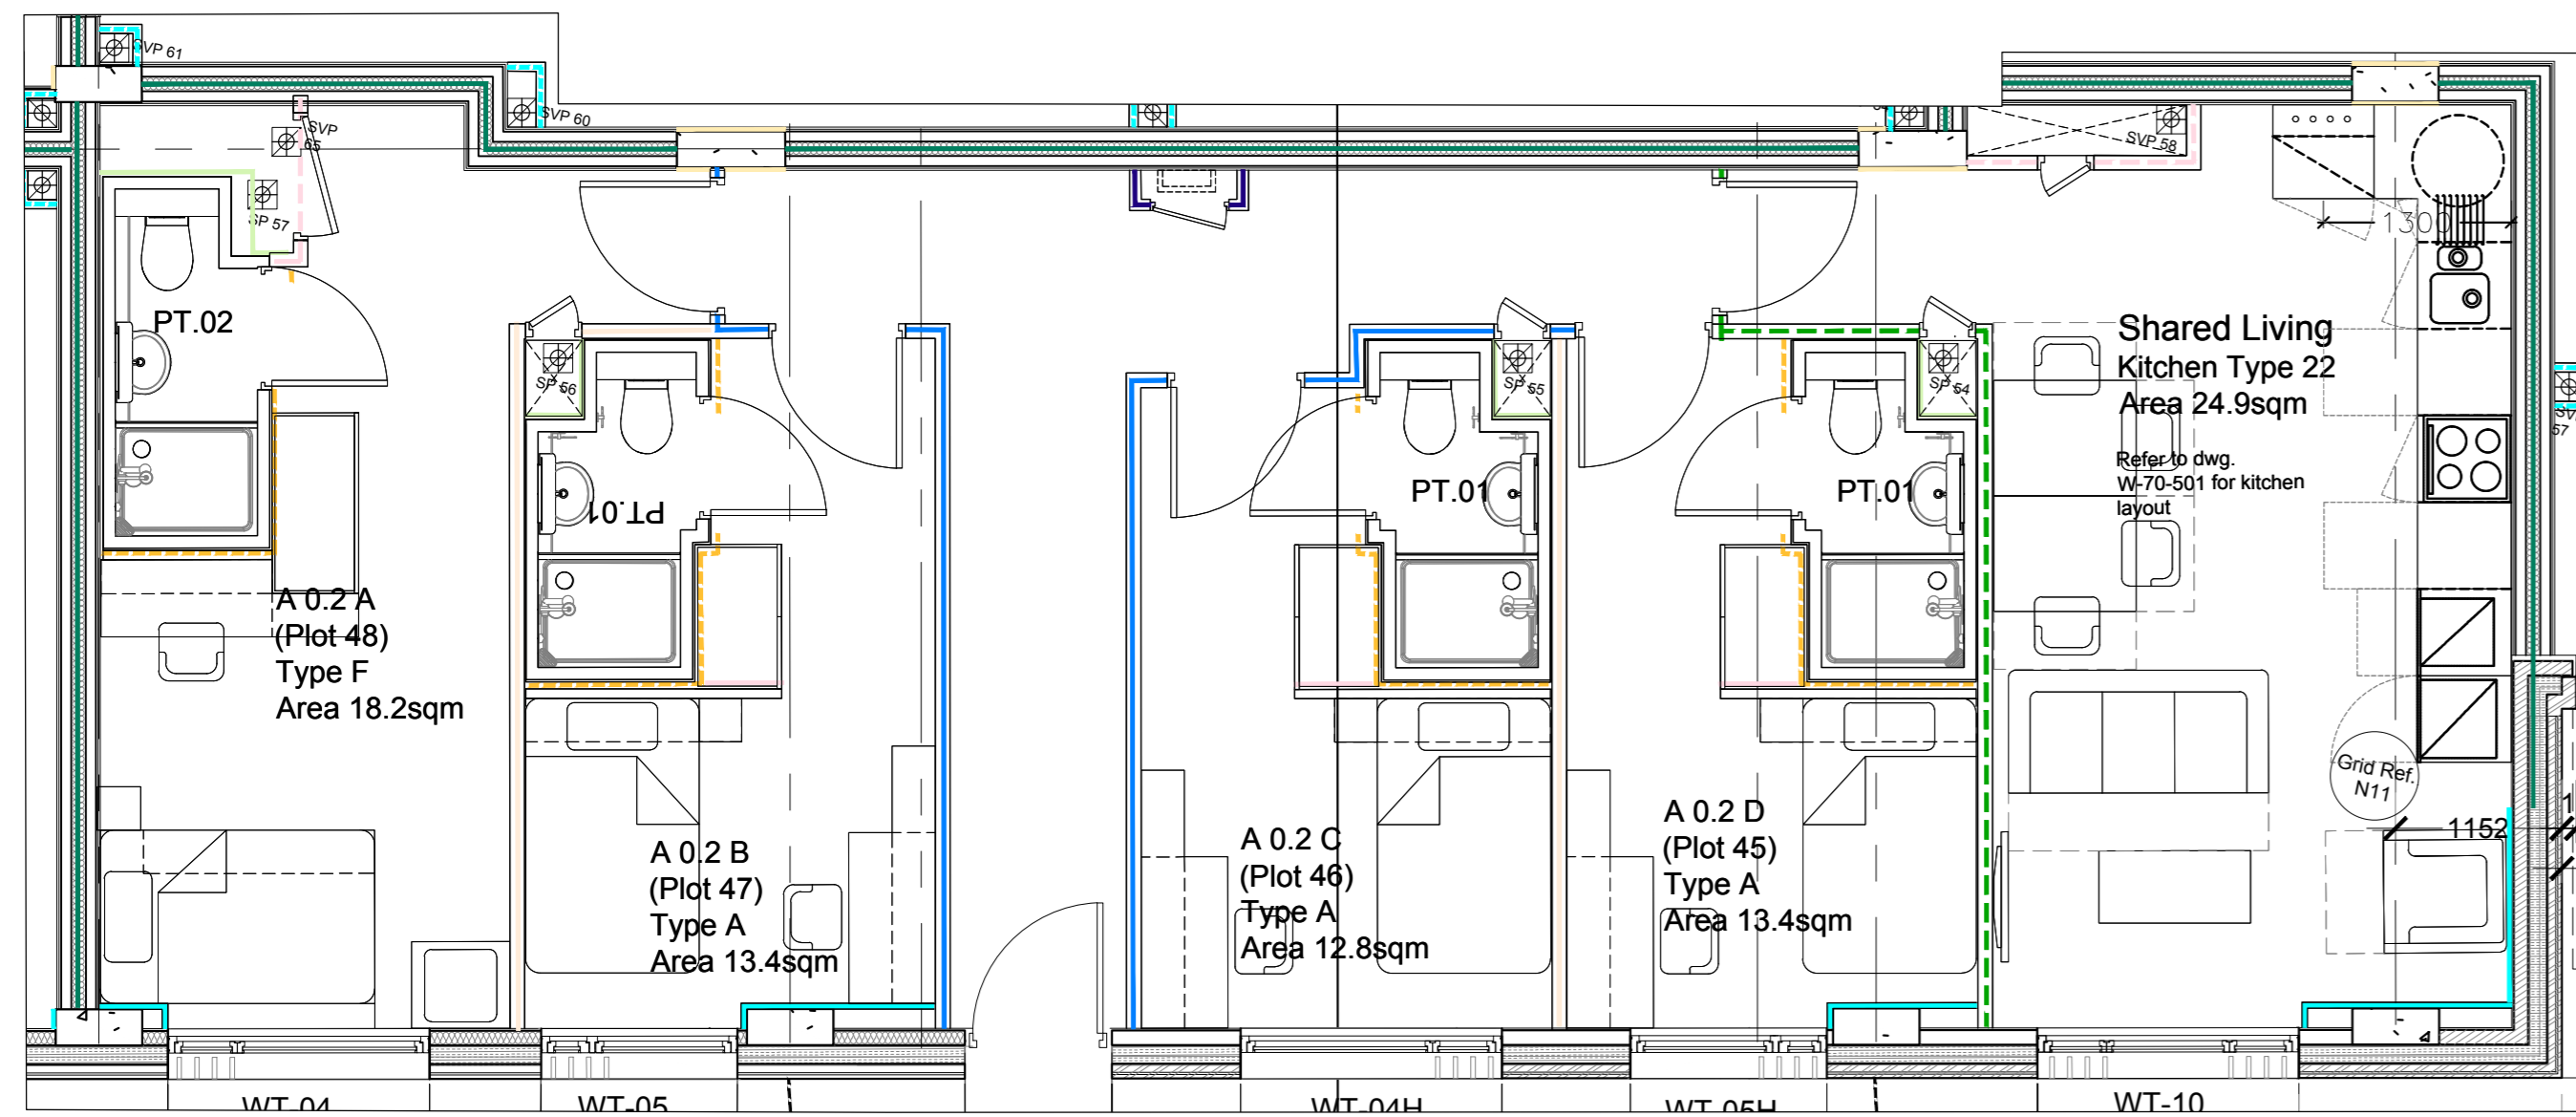

UNIT TYPE 08 - Furniture Arrangements Plan
Scale 1:50

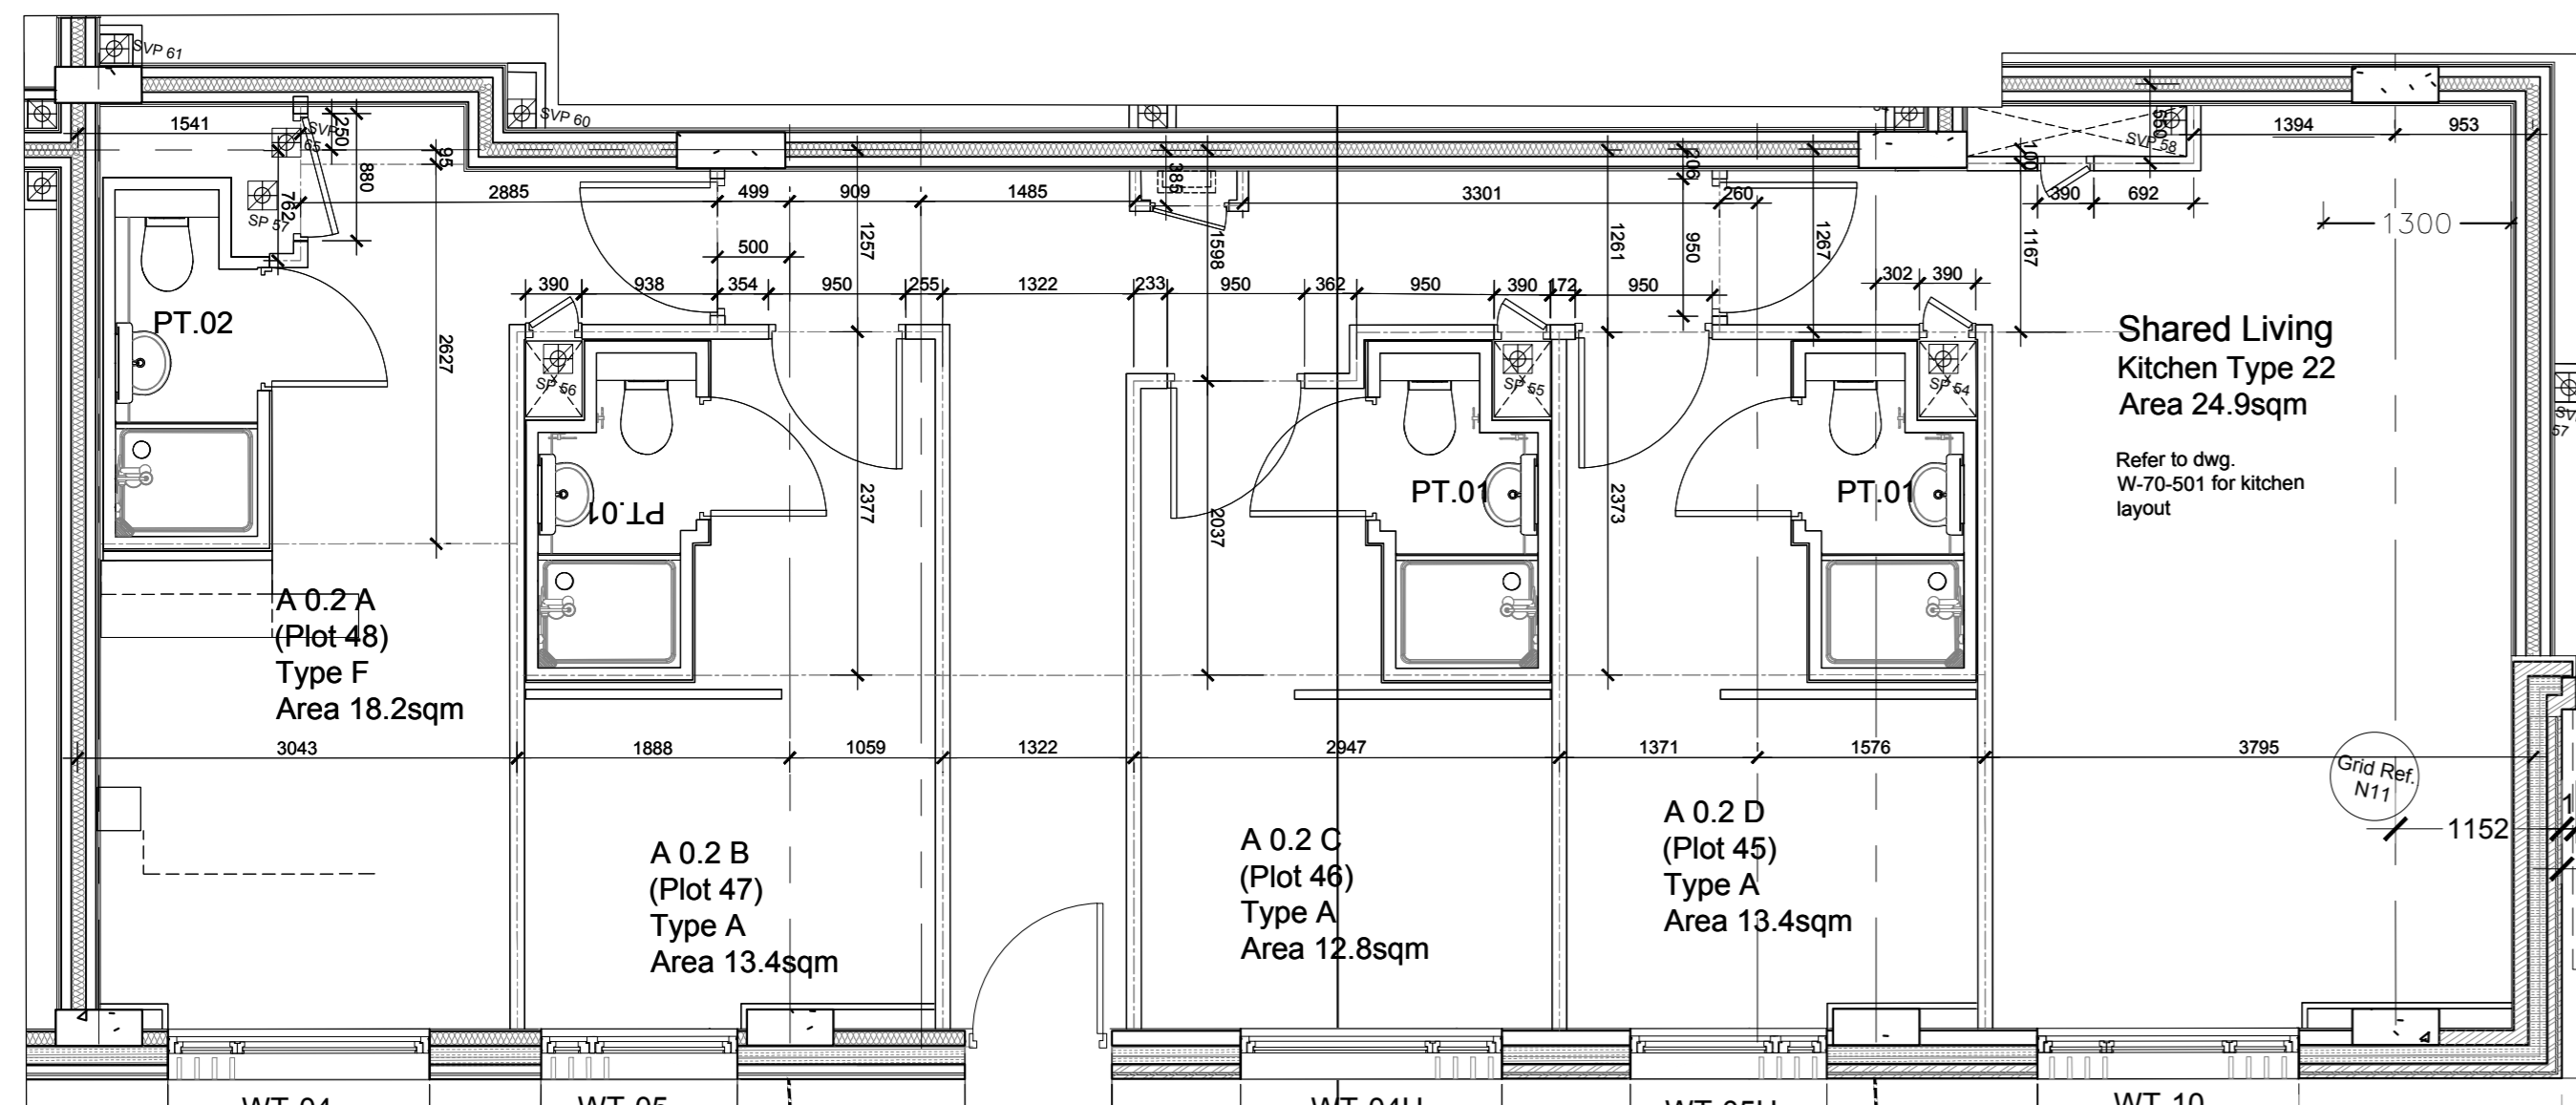

UNIT TYPE 08 - Partition Setting Out Plan
Scale 1:50

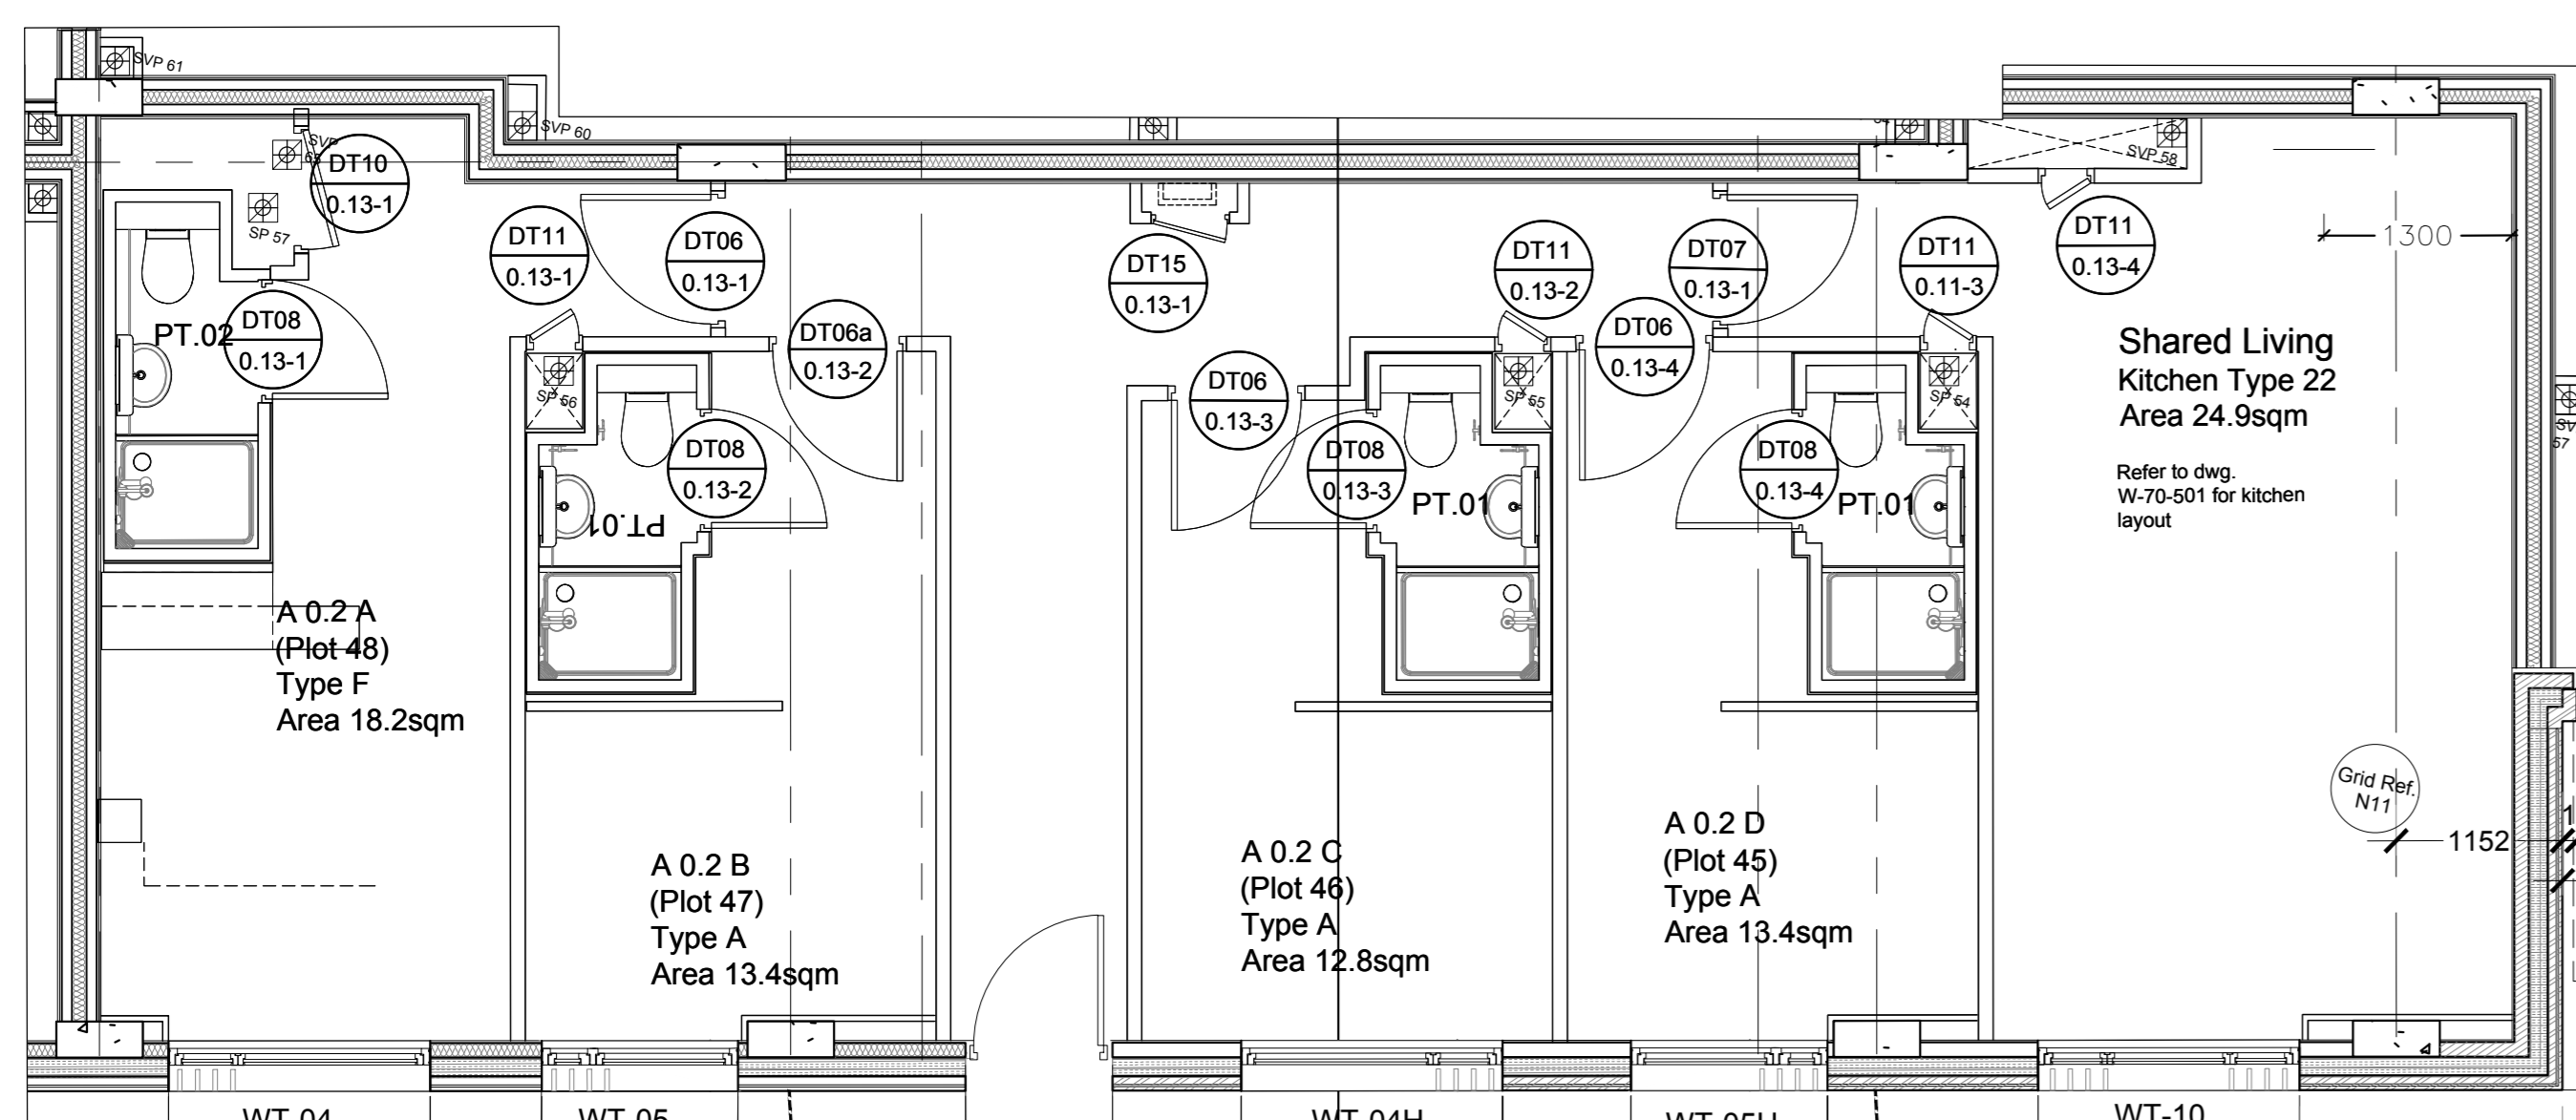

UNIT TYPE 08 - Reflected Ceiling Plan
Scale 1:50

Partition Wall Types:

- Partition Type 01:
102mm nom. width
30min fire rating & 50RwdB rating
- Partition Type 02:
102mm nom. width
60min fire rating & 50RwdB rating
- Partition Type 03:
102mm nom. width
No fire rating & 50RwdB rating
- Partition Type 04:
101mm nom. width
60min fire rating & 49 RwdB rating
- Partition Type 05:
101mm nom. width
60min fire rating & 49 RwdB rating
- Partition Type 06:
97mm nom. width
No fire rating & No acoustic rating
- Partition Type 07:
52.5mm nom. width
60-120min. fire rating & 53 RwdB rating
- Partition Type 08:
173mm nom. width
60min fire rating & 52RwdB rating
- Partition Type 09:
97mm nom. width
No fire rating & No acoustic rating
- Partition Type 10:
300mm nom. width
60-120min fire rating & 62 RwdB rating
- Partition Type 11:
40mm nom. width
No fire rating & No acoustic rating
- Partition Type 12:
No fire rating & No acoustic rating
- Partition Type 13:
No fire rating & No acoustic rating
- Partition Type 14:
97mm nom. width
No fire rating & No acoustic rating
- Partition Type 15:
154mm nom. width
120min. fire rating & 53 RwdB rating
- Partition Type 16:
80mm nom. width
30min. fire rating & No acoustic rating
- Partition Type 17 & 19:
No fire rating & No acoustic rating
- Partition Type 18 & 20:
60min. fire rating & No acoustic rating

Door Schedule:

- DT 03- 1no.
- DT 06- 3no.
- DT 06a- 1no.
- DT 07- 1no.
- DT 08- 4no.
- DT 10- 1no.
- DT 11- 4no.
- DT 15- 1no.

08
W-30-108

UNIT TYPE 08

Ref No's: 0.13 4 Bed (101.5sqm)

JOHN FLEMING ARCHITECTS

103 LEESON STREET UPPER, DUBLIN 4.
Telephone: (01) 858 0888
e-mail: info@jf.ie
web: www.jf.ie

Client: Camdunore Property Ltd.
Project: Student Residences at Gardiner Street

Scale: 1:50
Date: 30.08.16
Drawn: W.ACB8
Checked: TON
Construction: C