

 


Responsibility is not accepted for errors made by others in scaling from this drawing. All construction information should be taken from figured dimensions only.

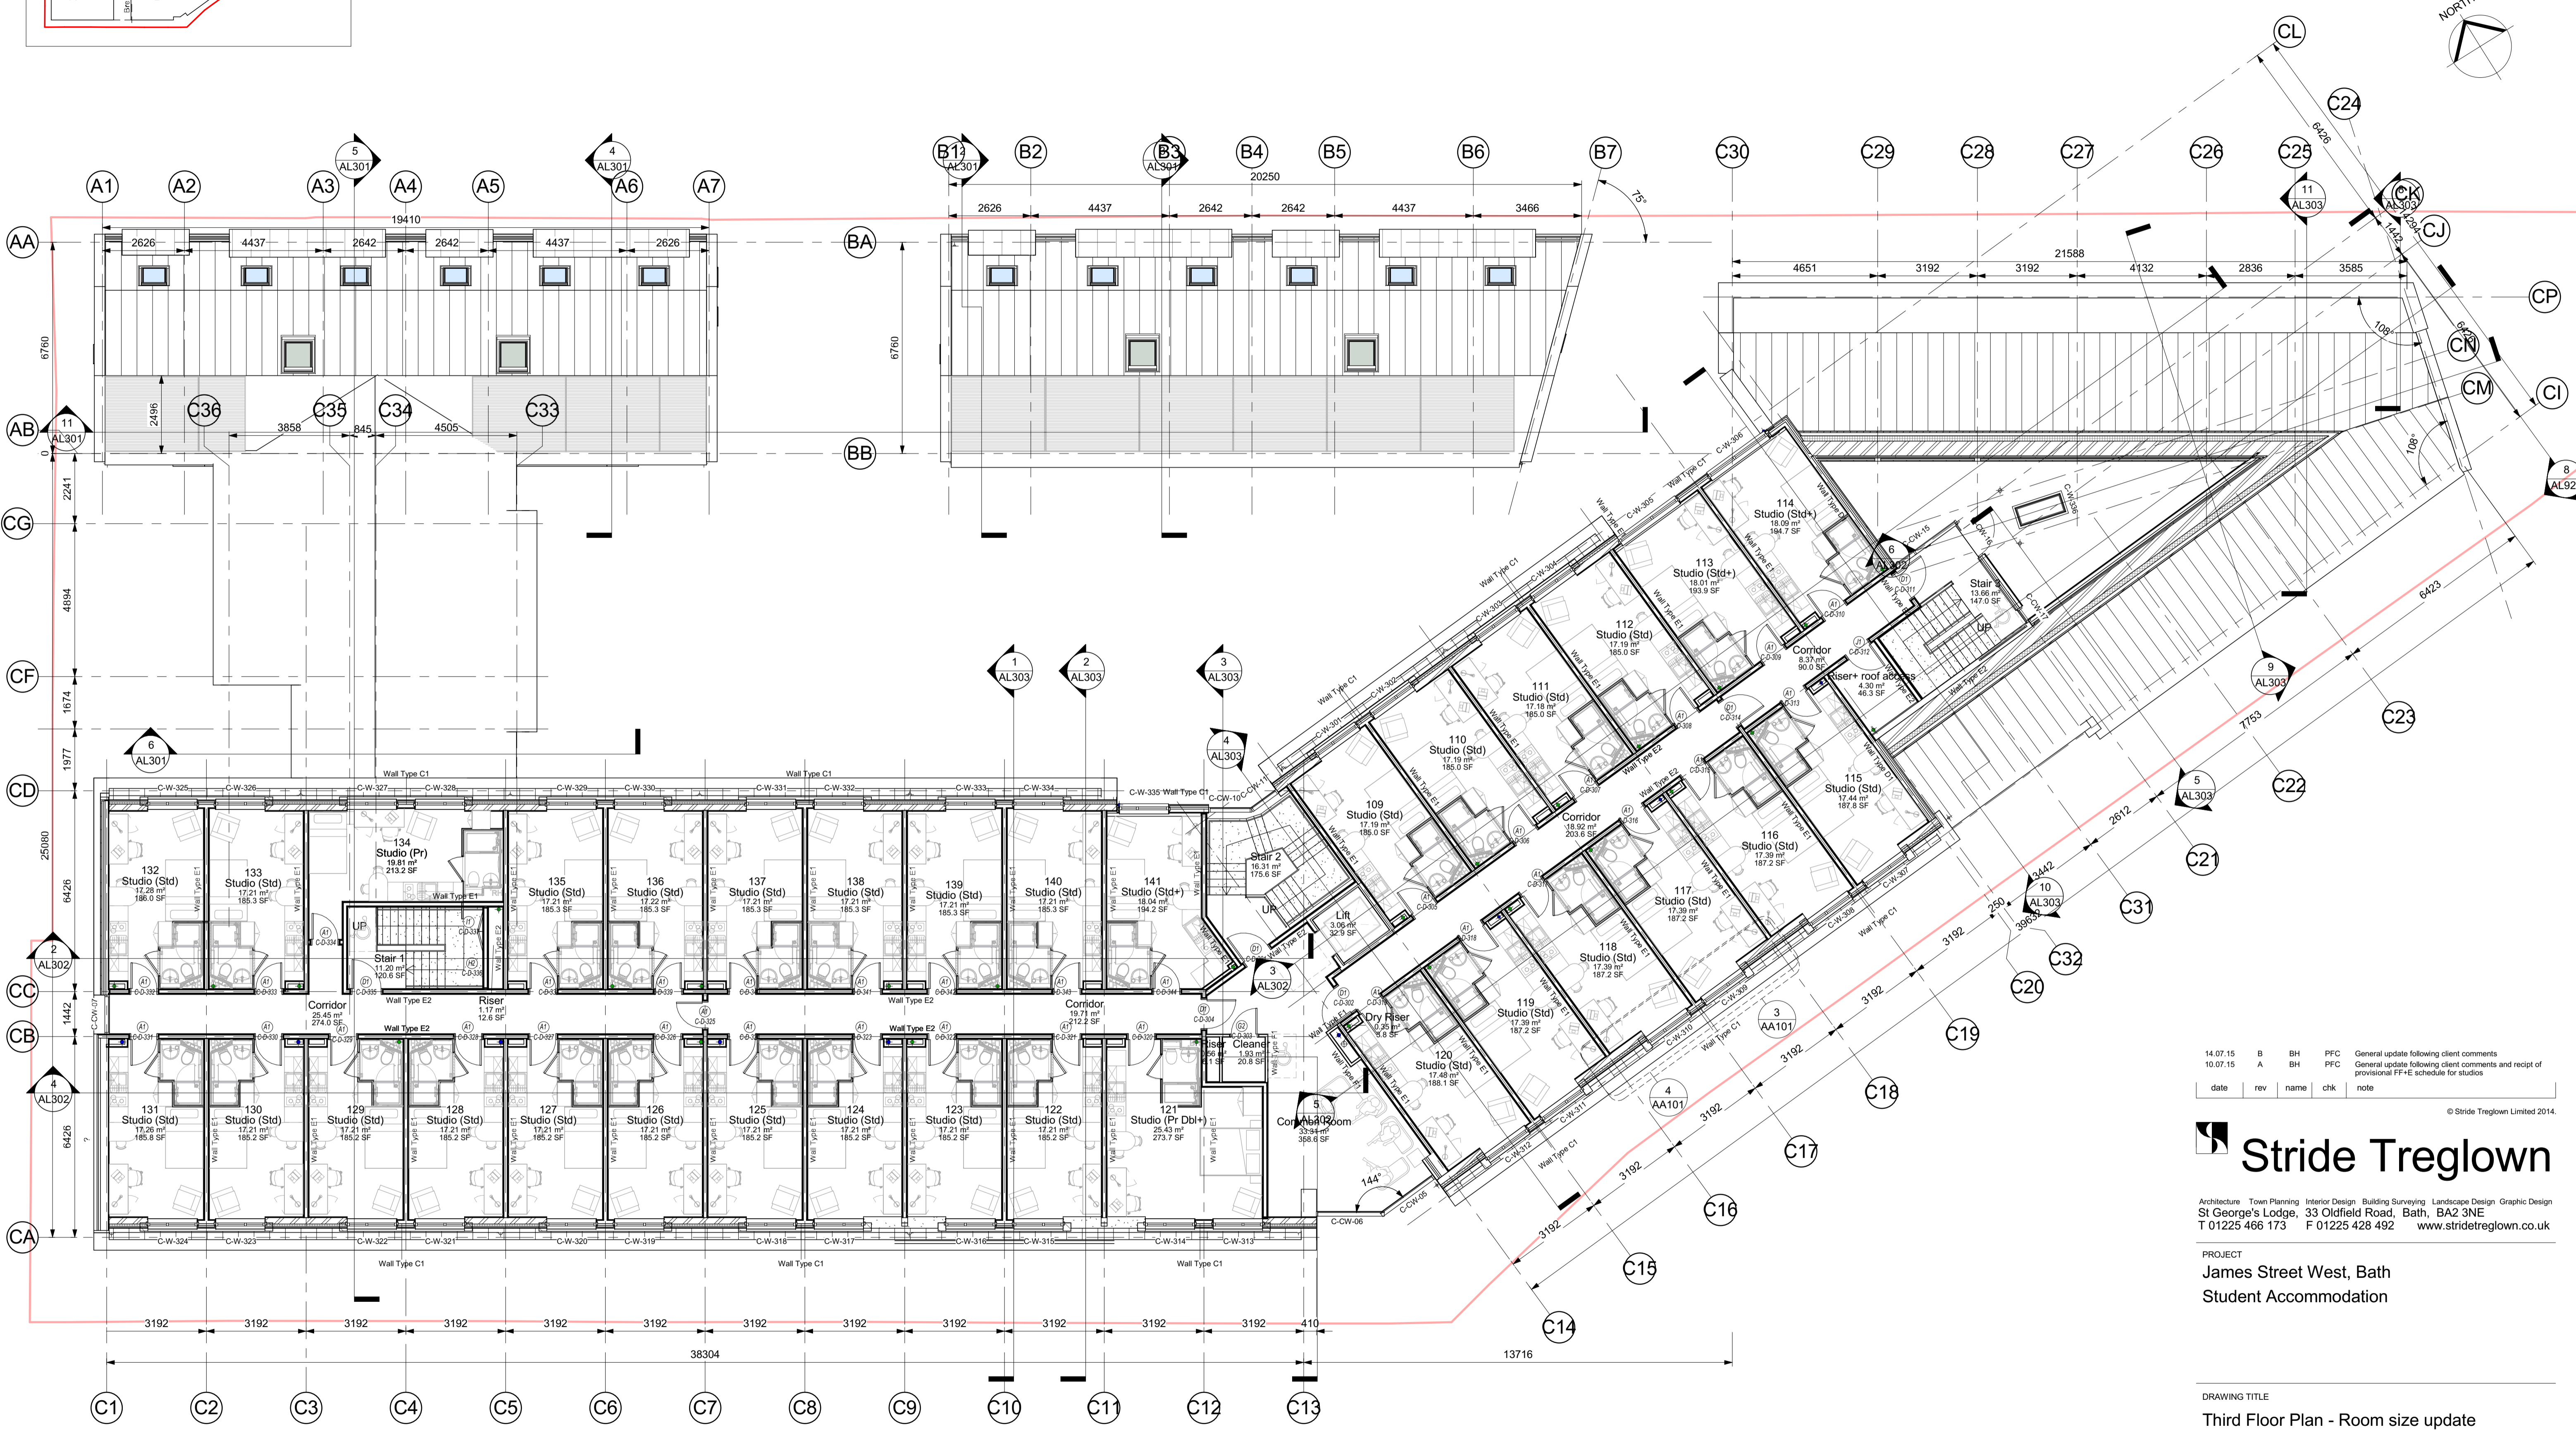

A1 Original Sheet Size

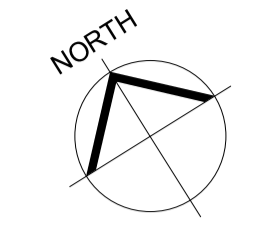

date	rev	name	chk	note
14.07.15	B	BH	PFC	General update following client comments
10.07.15	A	BH	PFC	General update following client comments and receipt of provisional FF+E schedule for studios

© Stride Treglown Limited 2014.

**Stride Treglown**

Architecture Town Planning Interior Design Building Surveying Landscape Design Graphic Design  
 St George's Lodge, 33 Oldfield Road, Bath, BA2 3NE  
 T 01225 466 173 F 01225 428 492 www.stridetreglown.co.uk

PROJECT  
**James Street West, Bath**  
**Student Accommodation**

DRAWING TITLE  
**Third Floor Plan - Room size update**

STATUS			
CONTRACT			
SCALE	DATE	DRAWN BY	CHECKED BY
1 : 100	08.07.15	BH	PFC
PROJECT NUMBER	DRAWING NUMBER	REVISION	
80336	SK179	B	

Third Floor Plan  
 1 : 100

