




- Key - Room Tags
- Flat XX Flat Number
- XX/YY Flat Number/Room Number
- Bronze
  - Silver
  - Gold
  - Platinum
  - Diamond

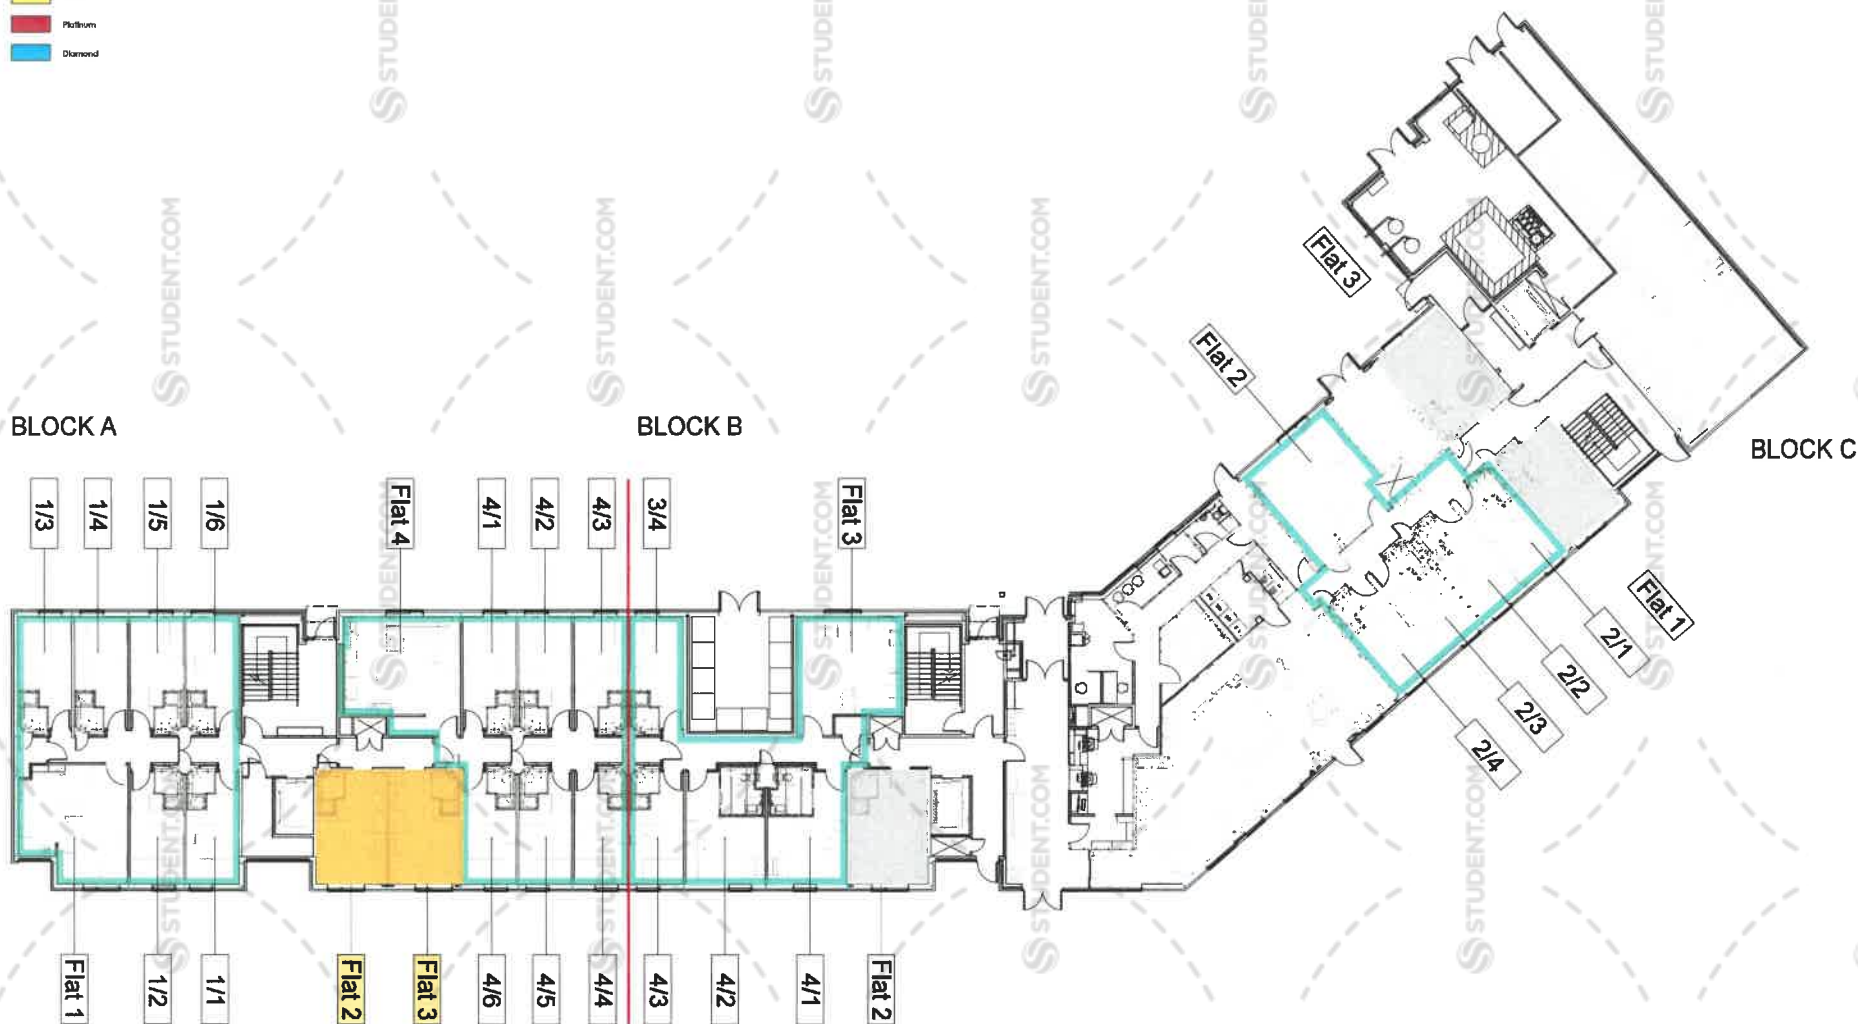

GROUND FLOOR PLAN  
SCALE 1:125

Proposed Ground Floor Plan