


Note: Furniture positions to be confirmed by project FF&E

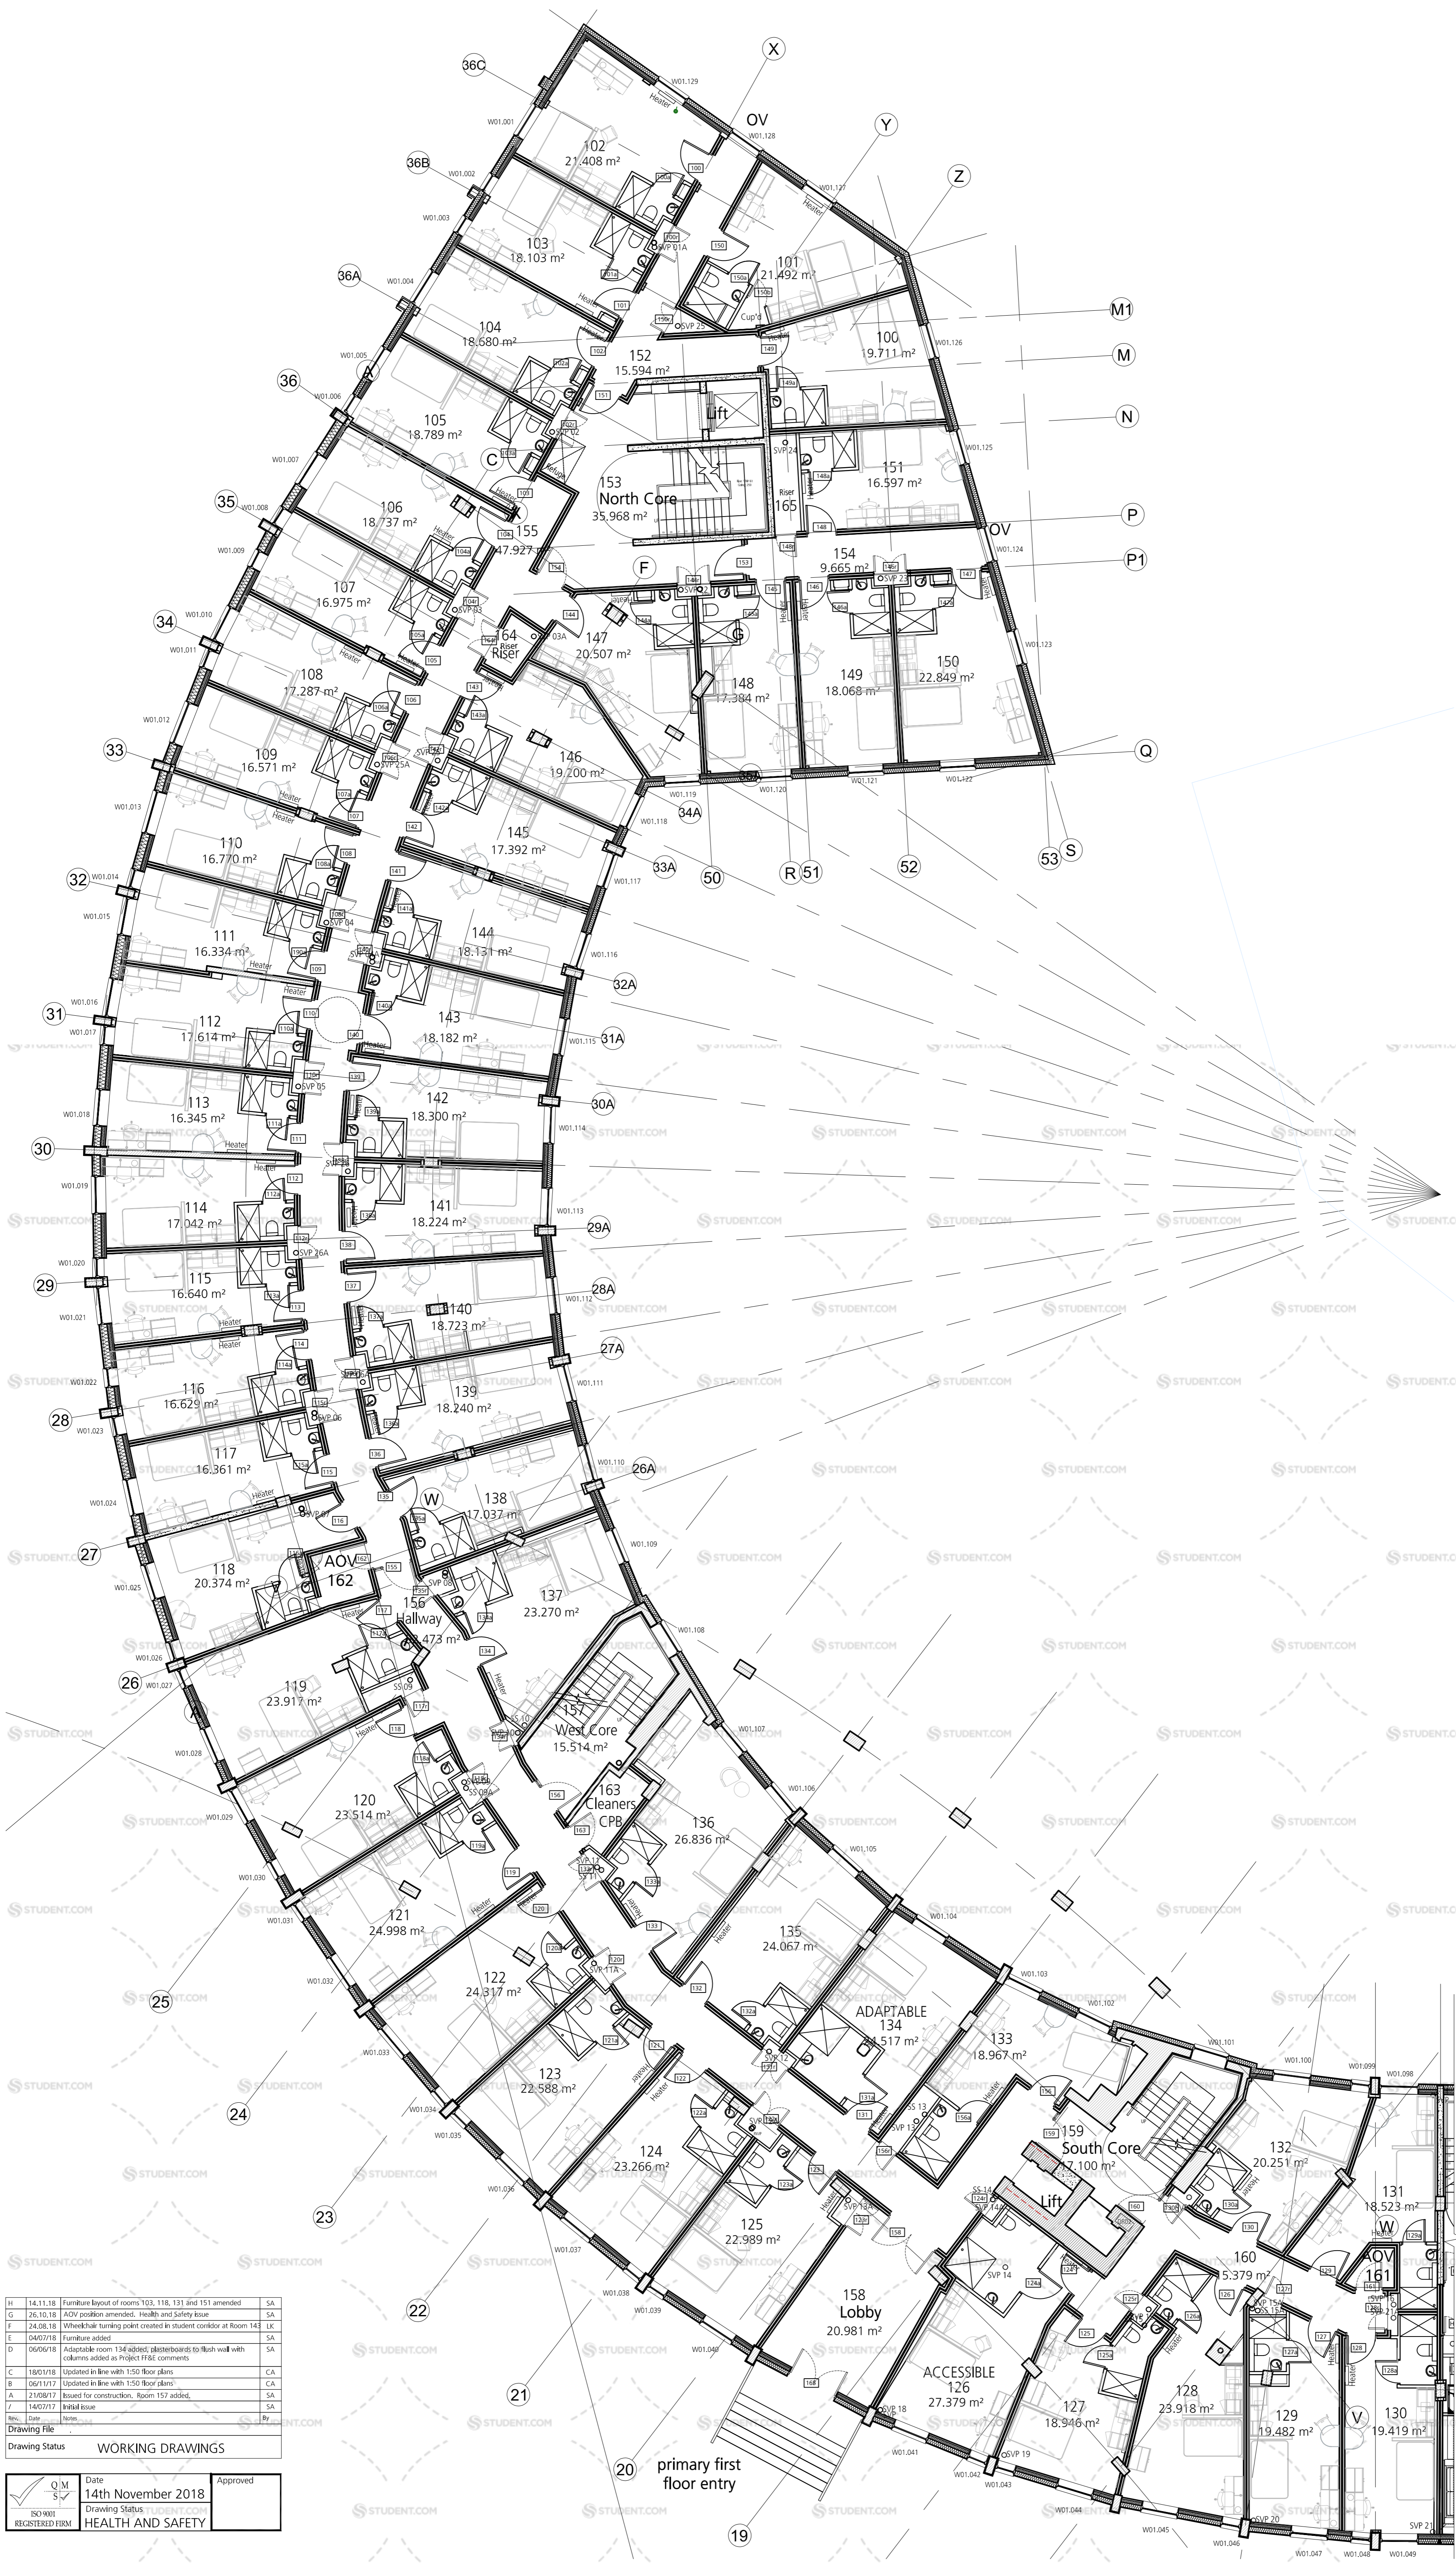

H	14.11.18	Furniture layout of rooms 103, 118, 131 and 151 amended	SA
G	26.10.18	AOV position amended. Health and Safety issue	SA
F	24.08.18	Wheelchair turning point created in student corridor at room 142	LK
E	04/07/18	Furniture added	SA
D	06/06/18	Adaptable room 134 added; plasterboards to flush wall with columns added as Project FF&E comments	SA
C	18/01/18	Updated in line with 1:50 floor plans	CA
B	05/11/17	Updated in line with 1:50 floor plans	CA
A	21/08/17	Issued for construction, room 157 added.	SA
Z	14/07/17	Initial issue	SA

Date: 14th November 2018  
 Drawing Status: WORKING DRAWINGS  
 Drawing No: 1953(GA)100-25  
 Revision: H

**mittchell architects**  
 30482 Exeter Business Centre, 3 Church Street, Stoke Newington, T3 3DT  
 T: 01752 66007 F: 01752 66078 E: info@mittchell.co.uk www.mittchell.co.uk  
 You should not scale from this drawing. ALL dimensions and levels to be checked on site and any discrepancies reported before work commences - if in doubt, ASK.  
 This Drawing is © Copyright Mitchell Architects. Scale [5] @ Sheet Size: 1:100 @ A1

Project	Uavend House Exeter
Client	Uavend Exeter
Title	Student Accommodation First Floor Plan
Drawn	SA Drawing No. 1953(GA)100-25 Revision: H
Checked	