


Note: Furniture positions to be confirmed by project FF&E

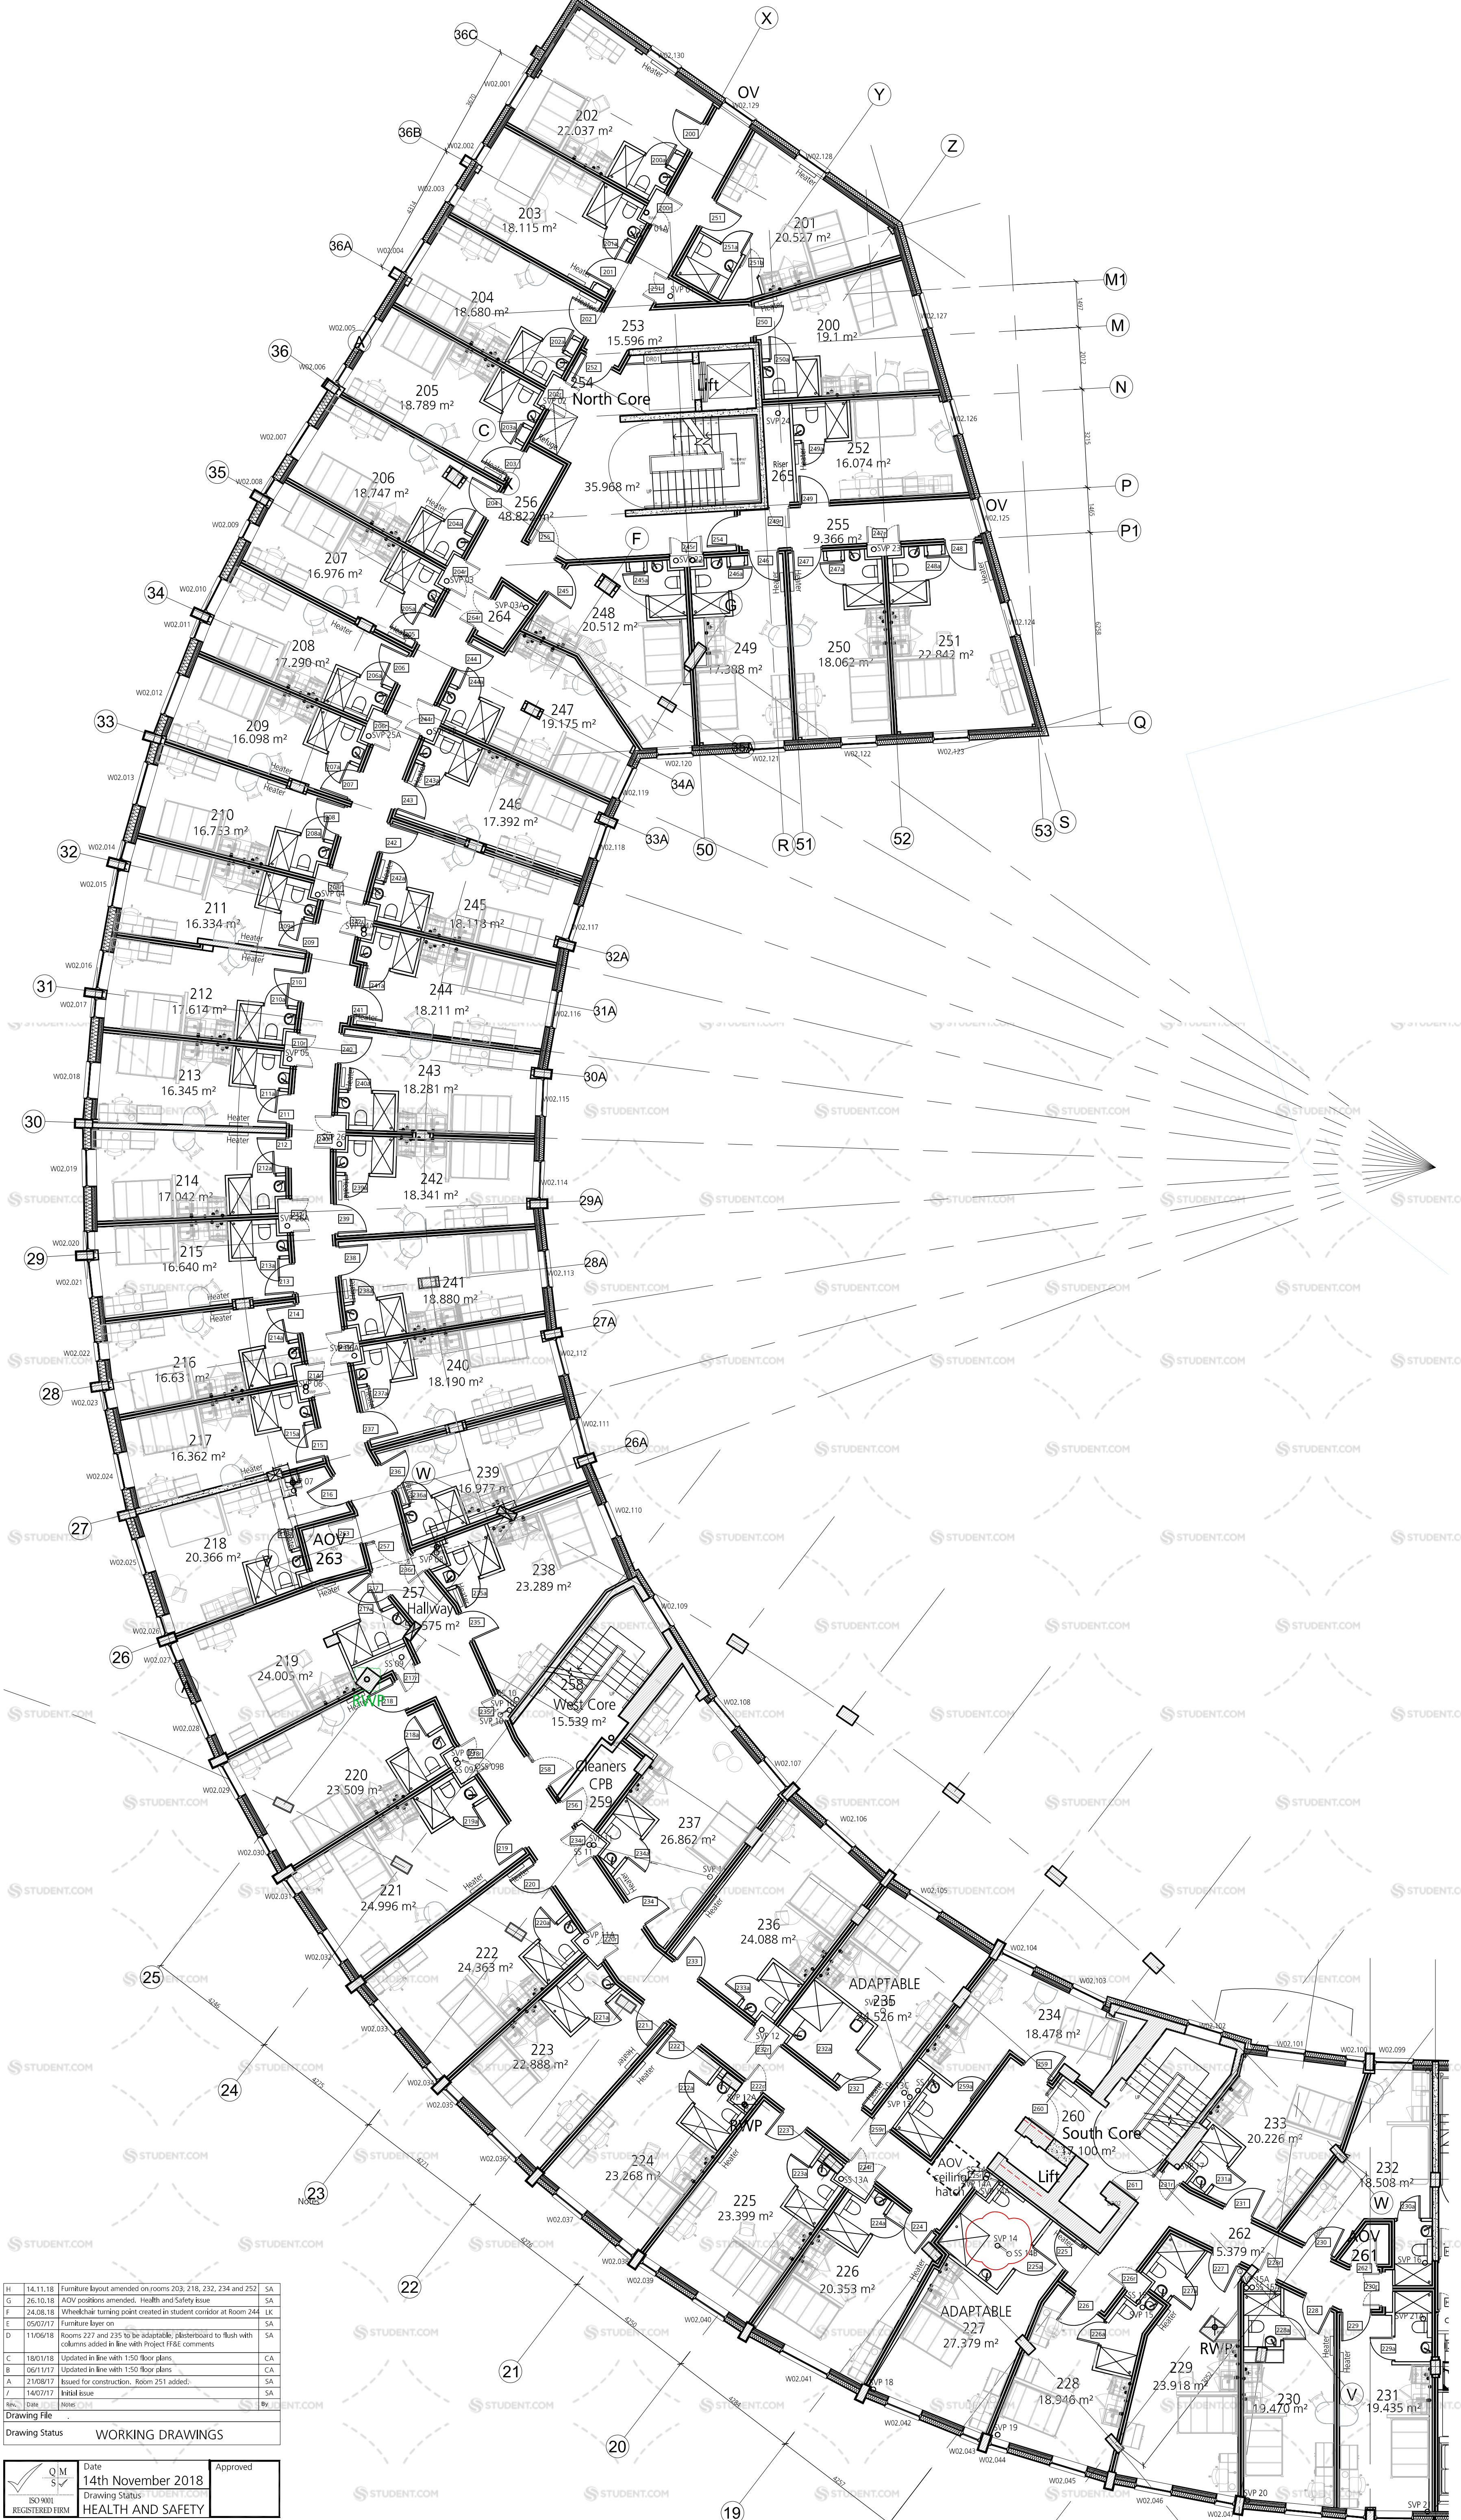

H	14.11.18	Furniture layout amended on rooms 203, 218, 232, 234 and 252	SA
G	26.10.18	AOV positions amended. Health and Safety issue	SA
F	24.08.18	Wheelchair turning point created in student corridor at Room 244	LK
E	05/05/17	Furniture layout on	SA
D	11/06/16	Rooms 227 and 235 to be adaptable: glisoboard to flush with columns added in line with Project FF&E comments	SA
C	18/01/16	Updated in line with 1:50 floor plans	CA
B	06/11/17	Updated in line with 1:50 floor plans	CA
A	21/06/17	Issued for construction. Room 251 added	SA
7	14/02/17	Initial issue	SA
6		Issue	SA
5		Issue	SA
4		Issue	SA
3		Issue	SA
2		Issue	SA
1		Issue	SA

Drawing File	WORKING DRAWINGS
Drawing Status	WORKING DRAWINGS
Date	14th November 2018
Approved	
Q/M S	HEALTH AND SAFETY

mitchell architects
 Stoke Damerel Business Centre, 5 Church Street, Stoke, Plymouth, PL3 4DT
 T: 01752 232000 F: 01752 232078 E: info@mitchellarchitects.co.uk www.mitchellarchitects.co.uk

You should not scale from this drawing. All dimensions and levels to be checked on site and any discrepancies reported before work commences - if in doubt, ASK.
 This Drawing is © Copyright Mitchell Architects

Scale 1:100 @ A1

Project	Juavend House Exeter
Client	Juavend Exeter
Title	Student Accommodation Second Floor Plan
Drawn	SA Drawing No. Revision.
Checked	CA 1953(GA)100-26 H