


Note: Furniture positions to be confirmed by project FF&E

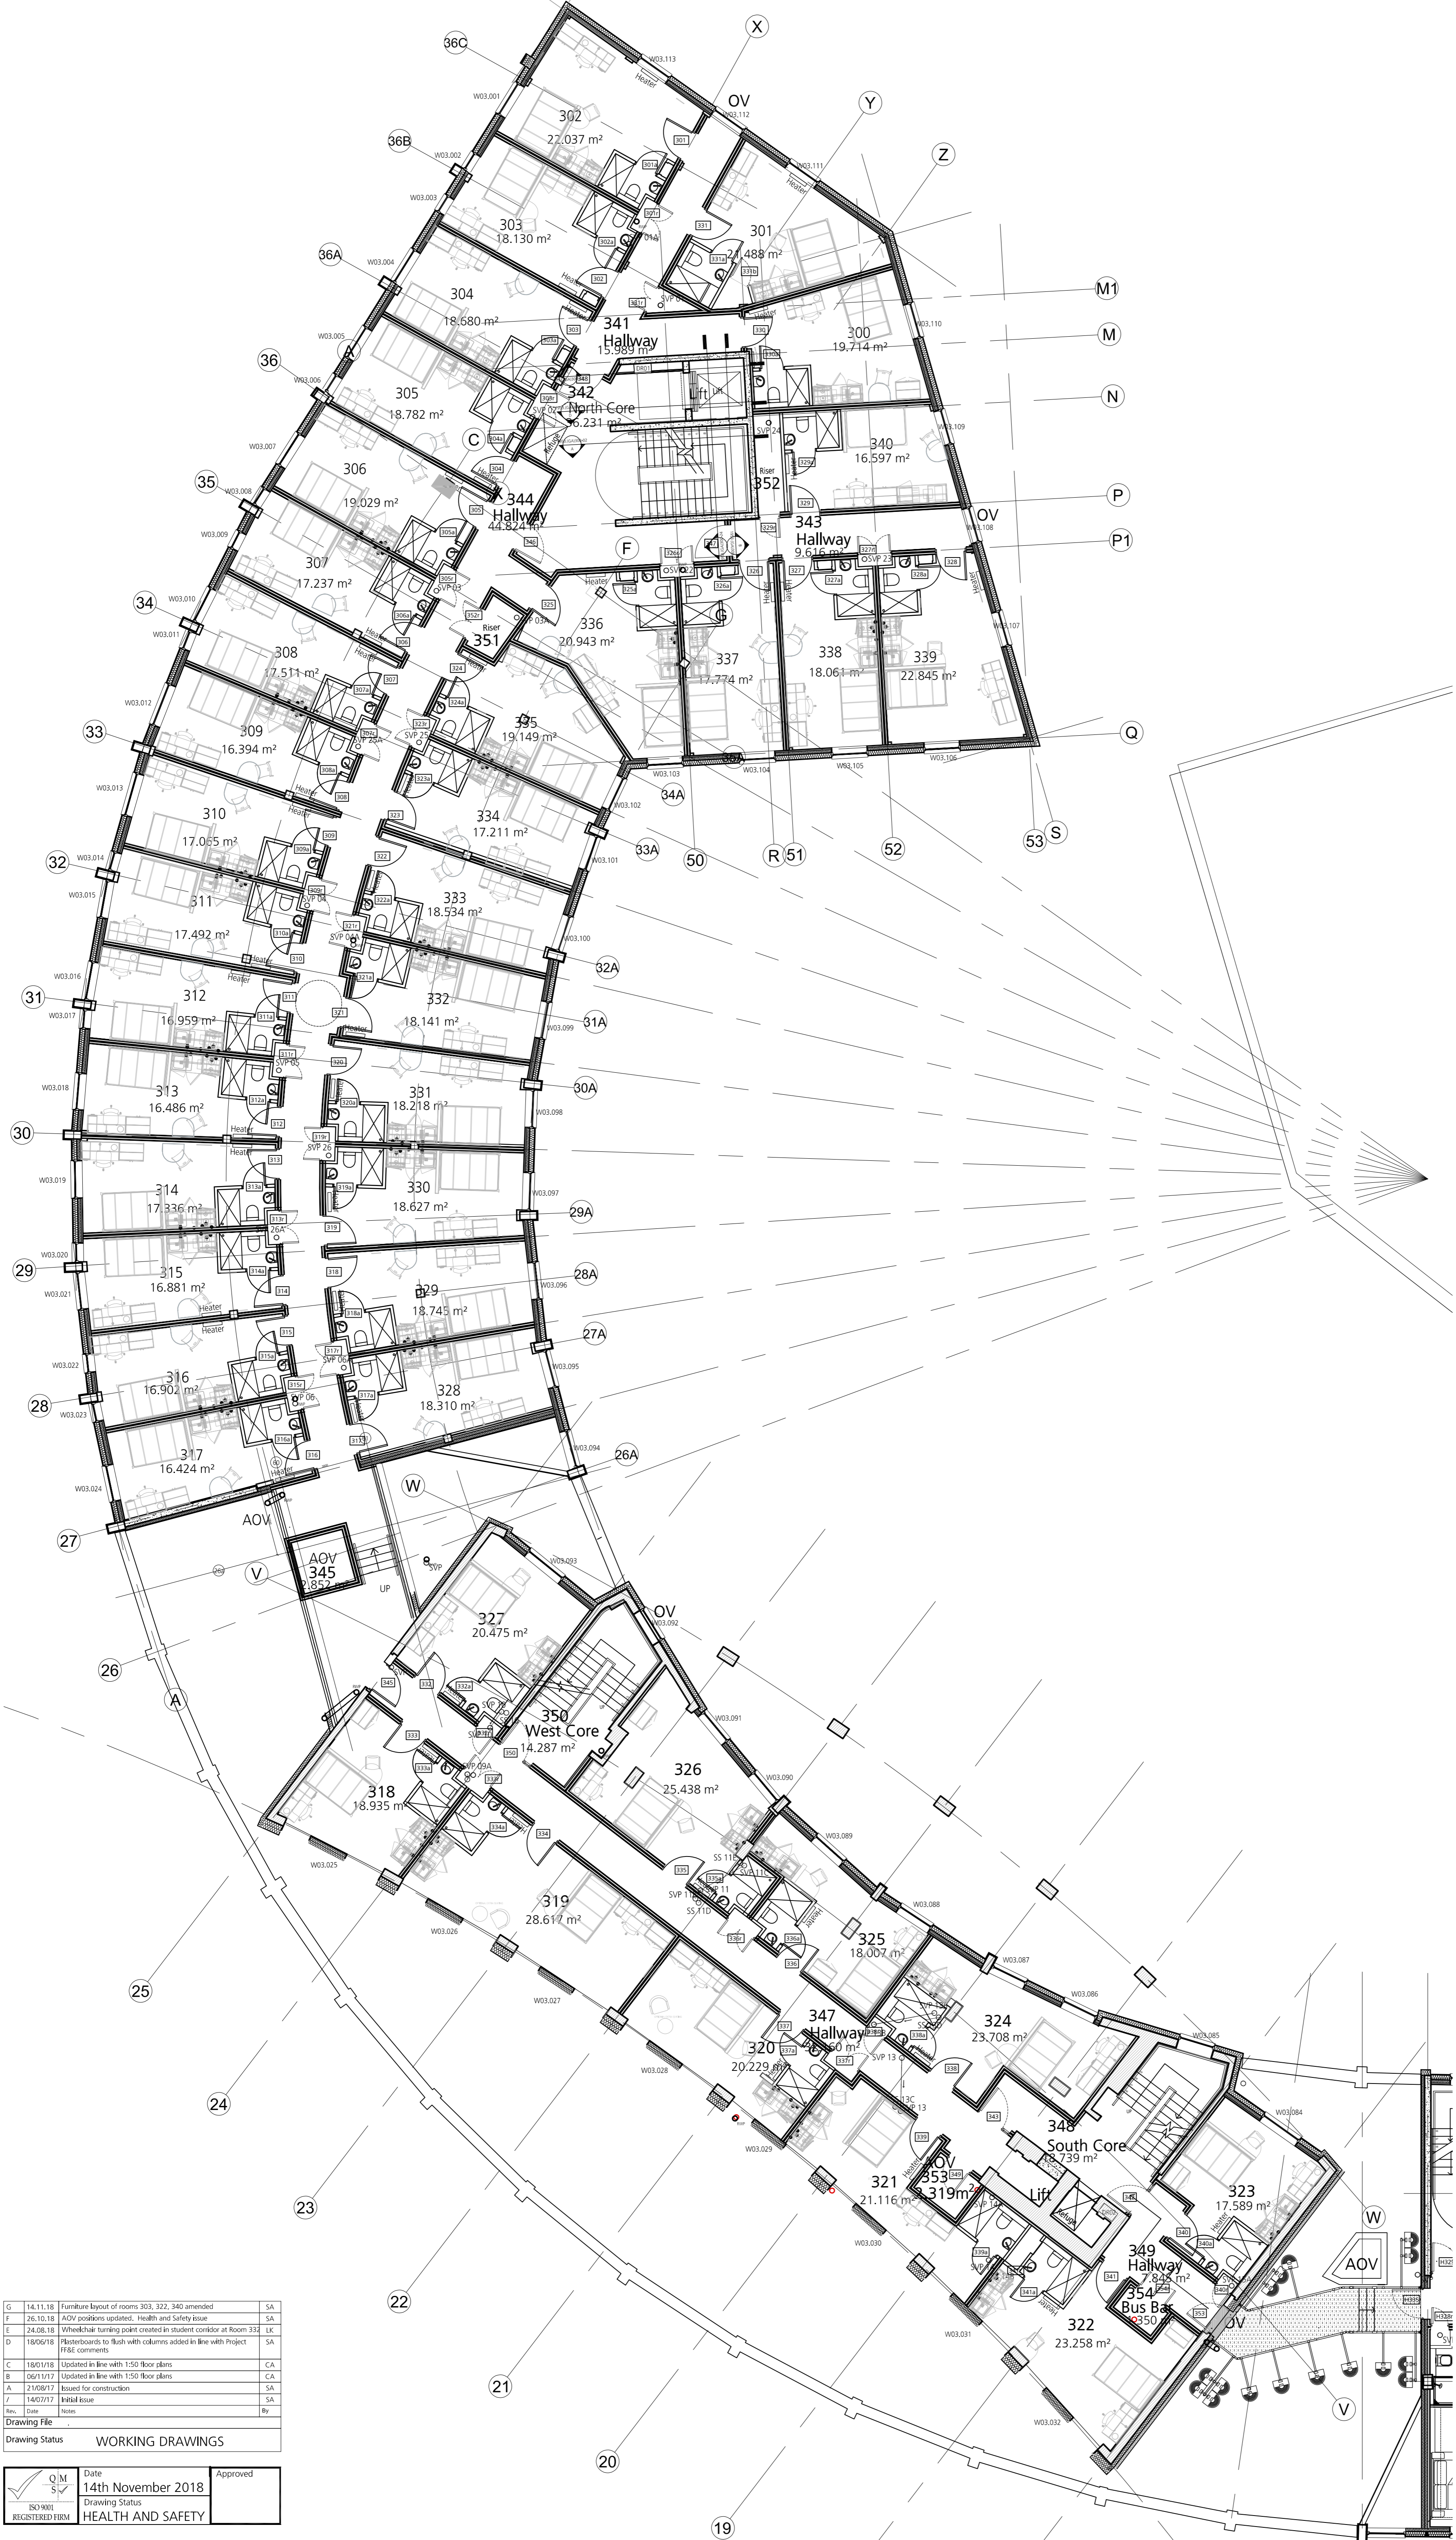

G	14.11.18	Furniture layout of rooms 303, 322, 340 amended	SA
F	26.10.18	AOV positions updated. Health and Safety issue	SA
E	24.08.18	Wheelchair turning point created in student corridor at Room 332	LK
D	18/06/18	Plasterboards to flush with columns added in line with Project FF&E comments	SA
C	18/01/18	Updated in line with 1:50 floor plans	CA
B	06/11/17	Updated in line with 1:50 floor plans	CA
A	21/08/17	Issued for construction	SA
Z	14/02/17	Health issue	SA
Rev.	Date	From	By
Drawing File			
Drawing Status: WORKING DRAWINGS			

Q/M	Date	Approved
REGISTERED FIRM	14th November 2018	
ISO 9001	Drawing Status	
HEALTH AND SAFETY		

mitchell architects
 Stoke Dameral Business Centre, 5 Church Street, Stoke, Plymouth, PL3 4DT
 T: 01752 265000 F: 01752 265078 E: info@mitchellarchitects.co.uk www.mitchellarchitects.co.uk

You should not scale from this drawing. All dimensions and levels to be checked on site and any discrepancies reported before work commences - if in doubt, ASK.
 This Drawing is © Copyright Mitchell Architects

Scale 1:100 @ A1

Project	Javend House Exeter
Client	Javend Exeter
Title	Student Accommodation Third Floor Plan
Drawn	SA Drawing No. Revision.
Checked	CA 1953(GA)100-27 G