


Note: Furniture positions to be confirmed by project FF&E

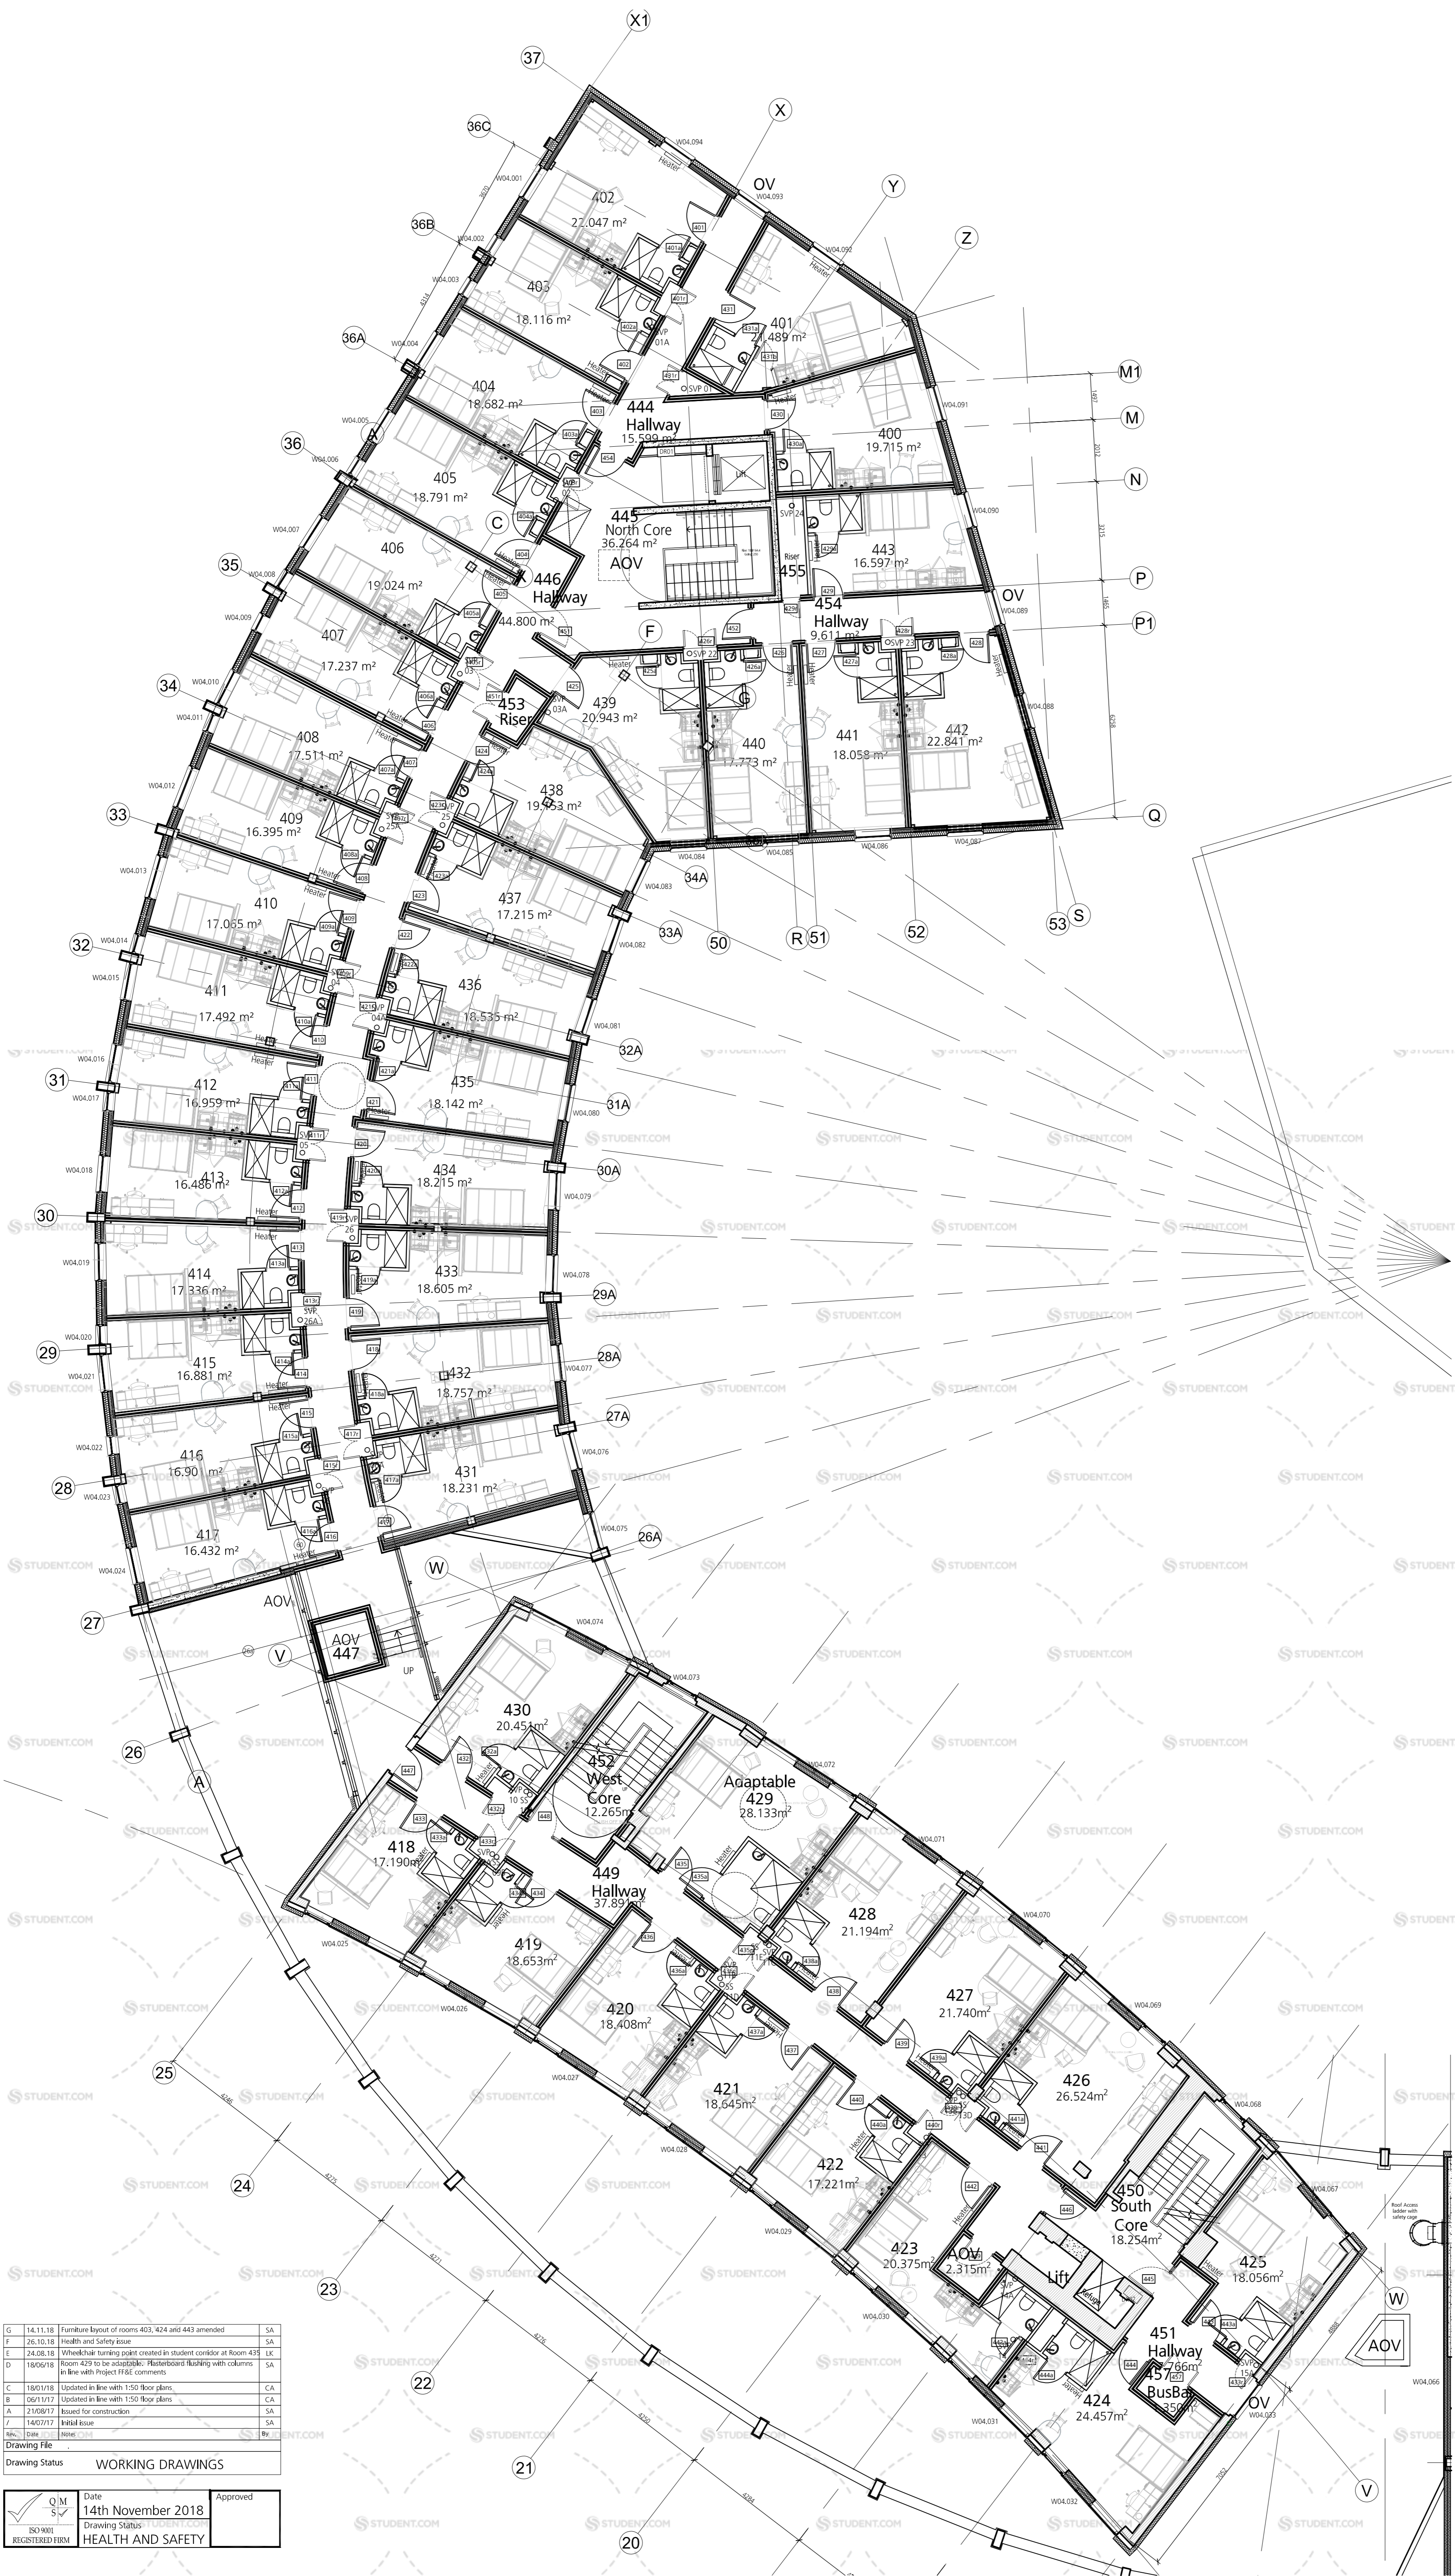

G	14.11.18	Furniture layout of rooms 403, 424 and 443 amended	SA
F	26.10.18	Health and Safety issue	SA
E	24.08.18	Wheelchair turning point created in student corridor at Room 435	SA
D	18/06/18	Room 429 to be adaptable: Plasterboard flooring with columns in line with Project FF&E comments	SA
C	18/01/18	Updated in line with 1:50 floor plans	CA
B	09/11/17	Updated in line with 1:50 floor plans	CA
A	21/09/17	Issued for construction	SA
J	14/02/17	Initial issue	SA
INC		Issue	SA

Drawing File	
Drawing Status	WORKING DRAWINGS

Q/M	Date	Approved
REGISTERED FIRM	14th November 2018	
HEALTH AND SAFETY	Drawing Status	

**mitchell architects**  
 Stoke Damerel Business Centre, 5 Church Street, Stoke, Plymouth, PL3 4DT  
 T: 01752 230000 F: 01752 230078 E: info@mitchellarchitects.co.uk www.mitchellarchitects.co.uk

You should not scale from this drawing. All dimensions and levels to be checked on site and any discrepancies reported before work commences - if in doubt, ASK.  
 This Drawing is © Copyright Mitchell Architects

Scale 1:100 @ A1

Project	Javend House Exeter
Client	Javend Exeter
Title	Student Accommodation Fourth Floor Plan
Drawn	SA Drawing No. Revision.
Checked	CA 1953(GA)100-28 G