


Note: Furniture positions to be confirmed by project FF&E

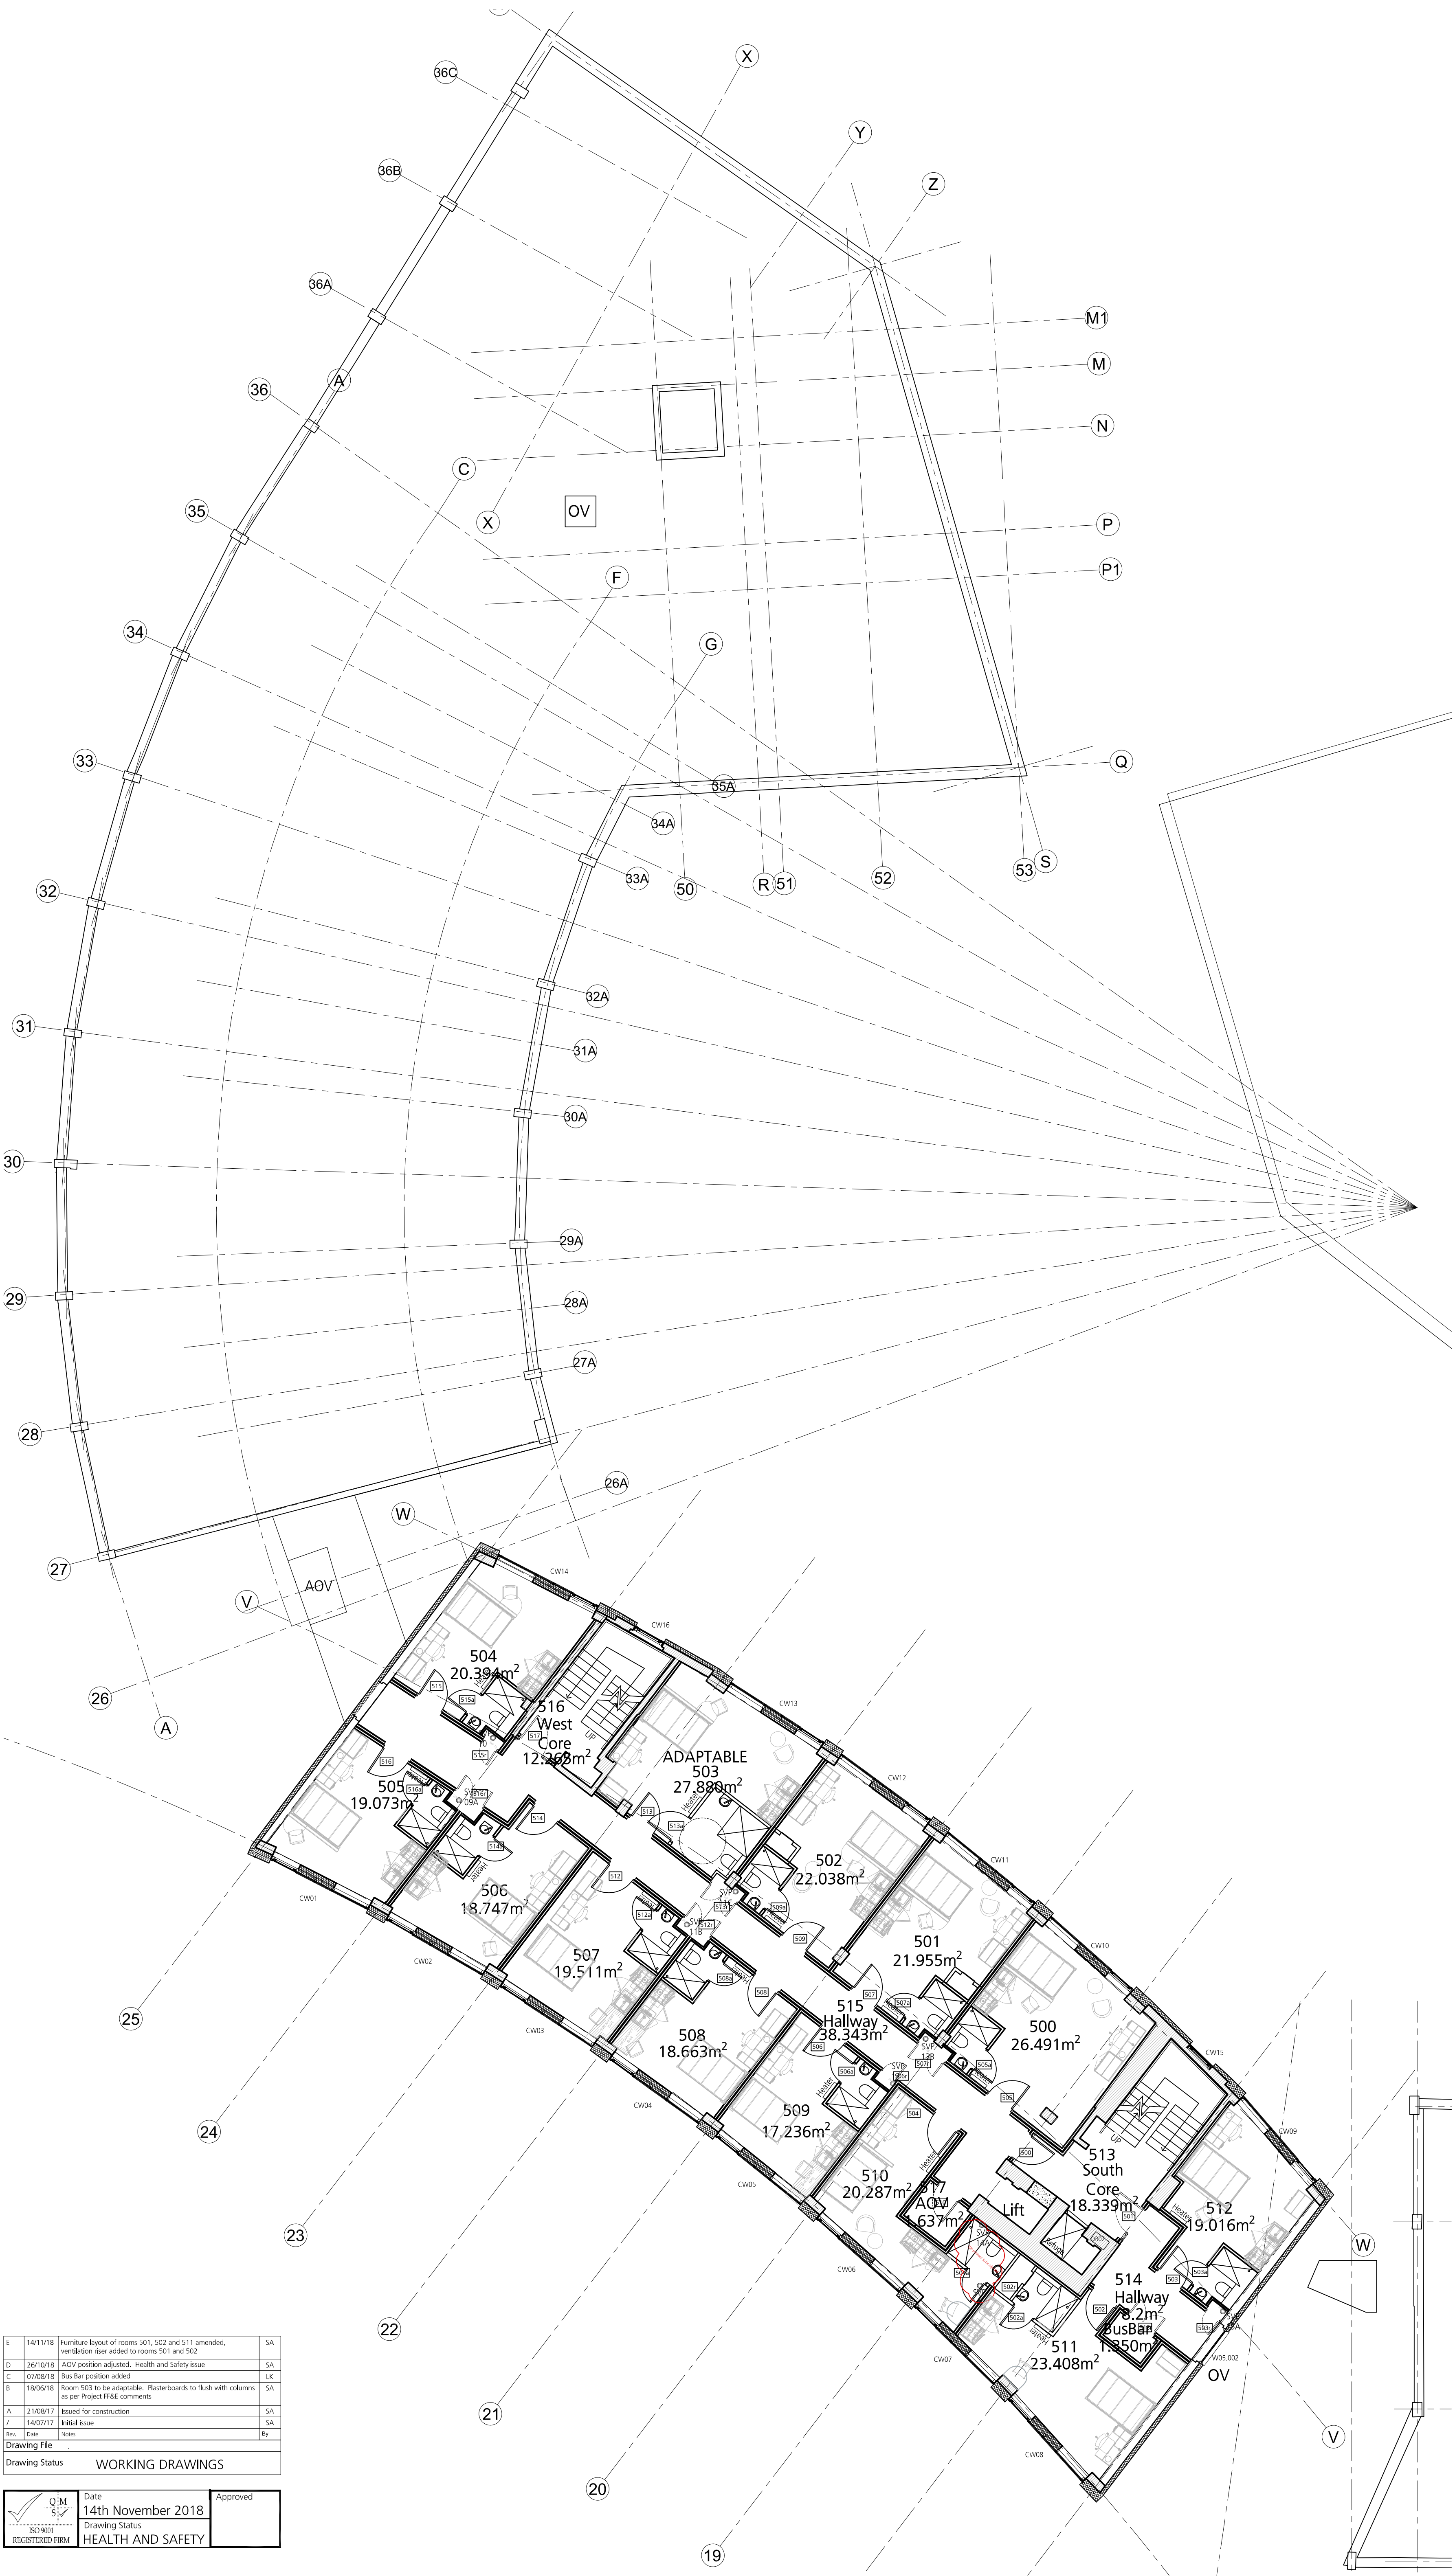

| | | | |
|----|----------|---|----|
| E | 14/11/18 | Furniture layout of rooms 501, 502 and 511 amended, ventilation size added to rooms 501 and 502 | SA |
| D | 26/10/18 | AOV position adjusted, Health and Safety issue | SA |
| C | 07/09/18 | Bus Bar position added | LK |
| B | 18/06/18 | Room 503 to be adaptable, Plasterboards to flush with columns as per Project FF&E comments | SA |
| A | 21/09/17 | Issued for construction | SA |
| Z | 14/02/17 | Initial issue | SA |
| Y | | Issue | SA |
| X | | Issue | SA |
| W | | Issue | SA |
| V | | Issue | SA |
| U | | Issue | SA |
| T | | Issue | SA |
| S | | Issue | SA |
| R | | Issue | SA |
| Q | | Issue | SA |
| P | | Issue | SA |
| O | | Issue | SA |
| N | | Issue | SA |
| M | | Issue | SA |
| L | | Issue | SA |
| K | | Issue | SA |
| J | | Issue | SA |
| I | | Issue | SA |
| H | | Issue | SA |
| G | | Issue | SA |
| F | | Issue | SA |
| E | | Issue | SA |
| D | | Issue | SA |
| C | | Issue | SA |
| B | | Issue | SA |
| A | | Issue | SA |
| 36 | | Issue | SA |
| 35 | | Issue | SA |
| | | |
|-----|--------------------|----------|
| Q/M | Date | Approved |
| SA | 14th November 2018 | |
| SA | Health and Safety | |
| SA | HEALTH AND SAFETY | |

mitchell architects
 Stoke Dameral Business Centre, 5 Church Street, Stoke, Plymouth, PL3 4DT
 T: 01752 266000 F: 01752 266078 E: info@mitchellarchitects.co.uk www.mitchellarchitects.co.uk

You should not scale from this drawing. All dimensions and levels to be checked on site and any discrepancies reported before work commences - if in doubt, ASK.
 This Drawing is © Copyright Mitchell Architects

Scale 1:100 @ A1

Project **Javend House Exeter**

Client **Javend Exeter**

Title **Student Accommodation Fifth Floor Plan**

Drawn SA Drawing No. Revision.
 Checked CA 1953(GA)100-29 E