


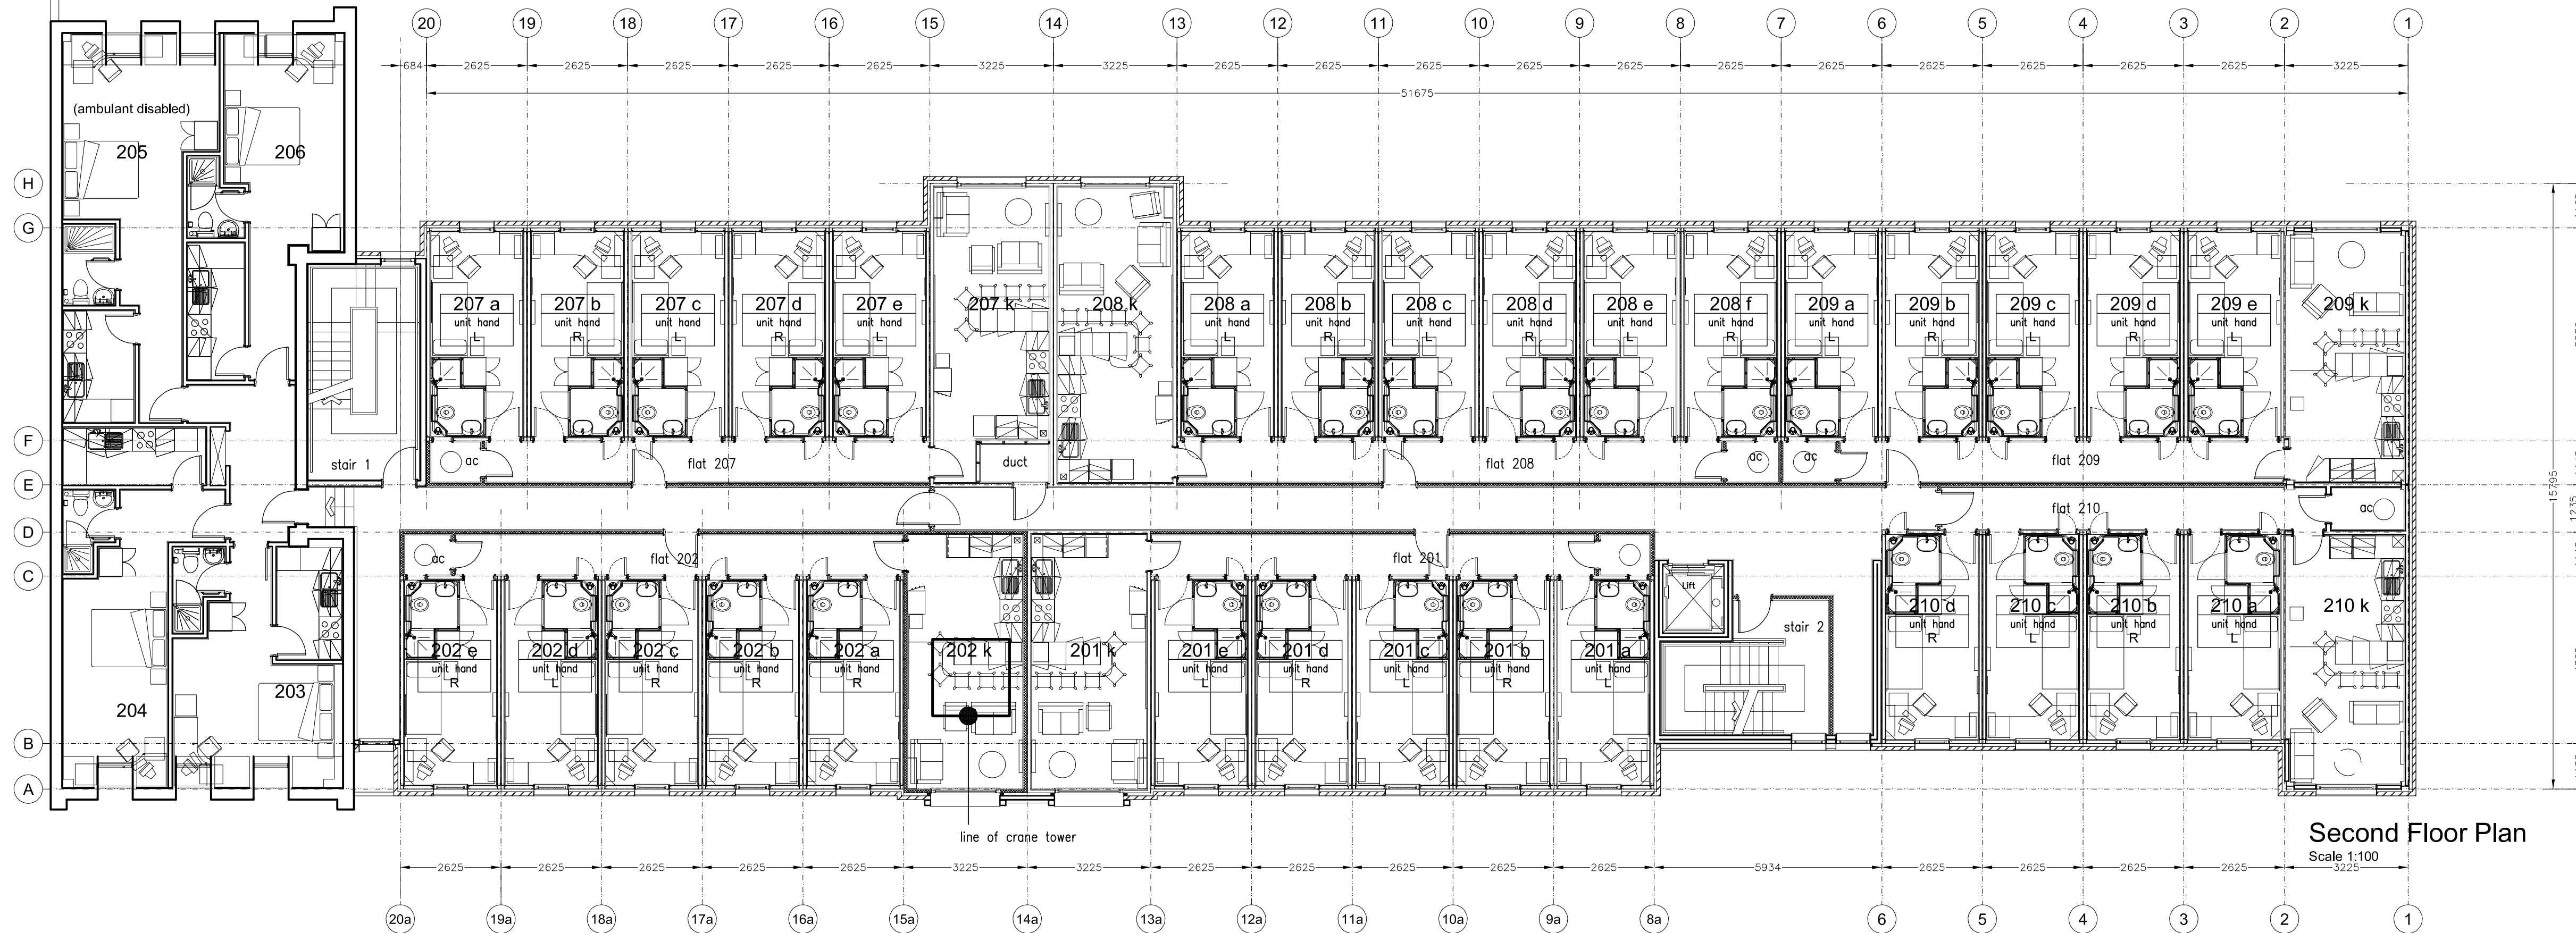

Second Floor Plan

Scale 1:100