


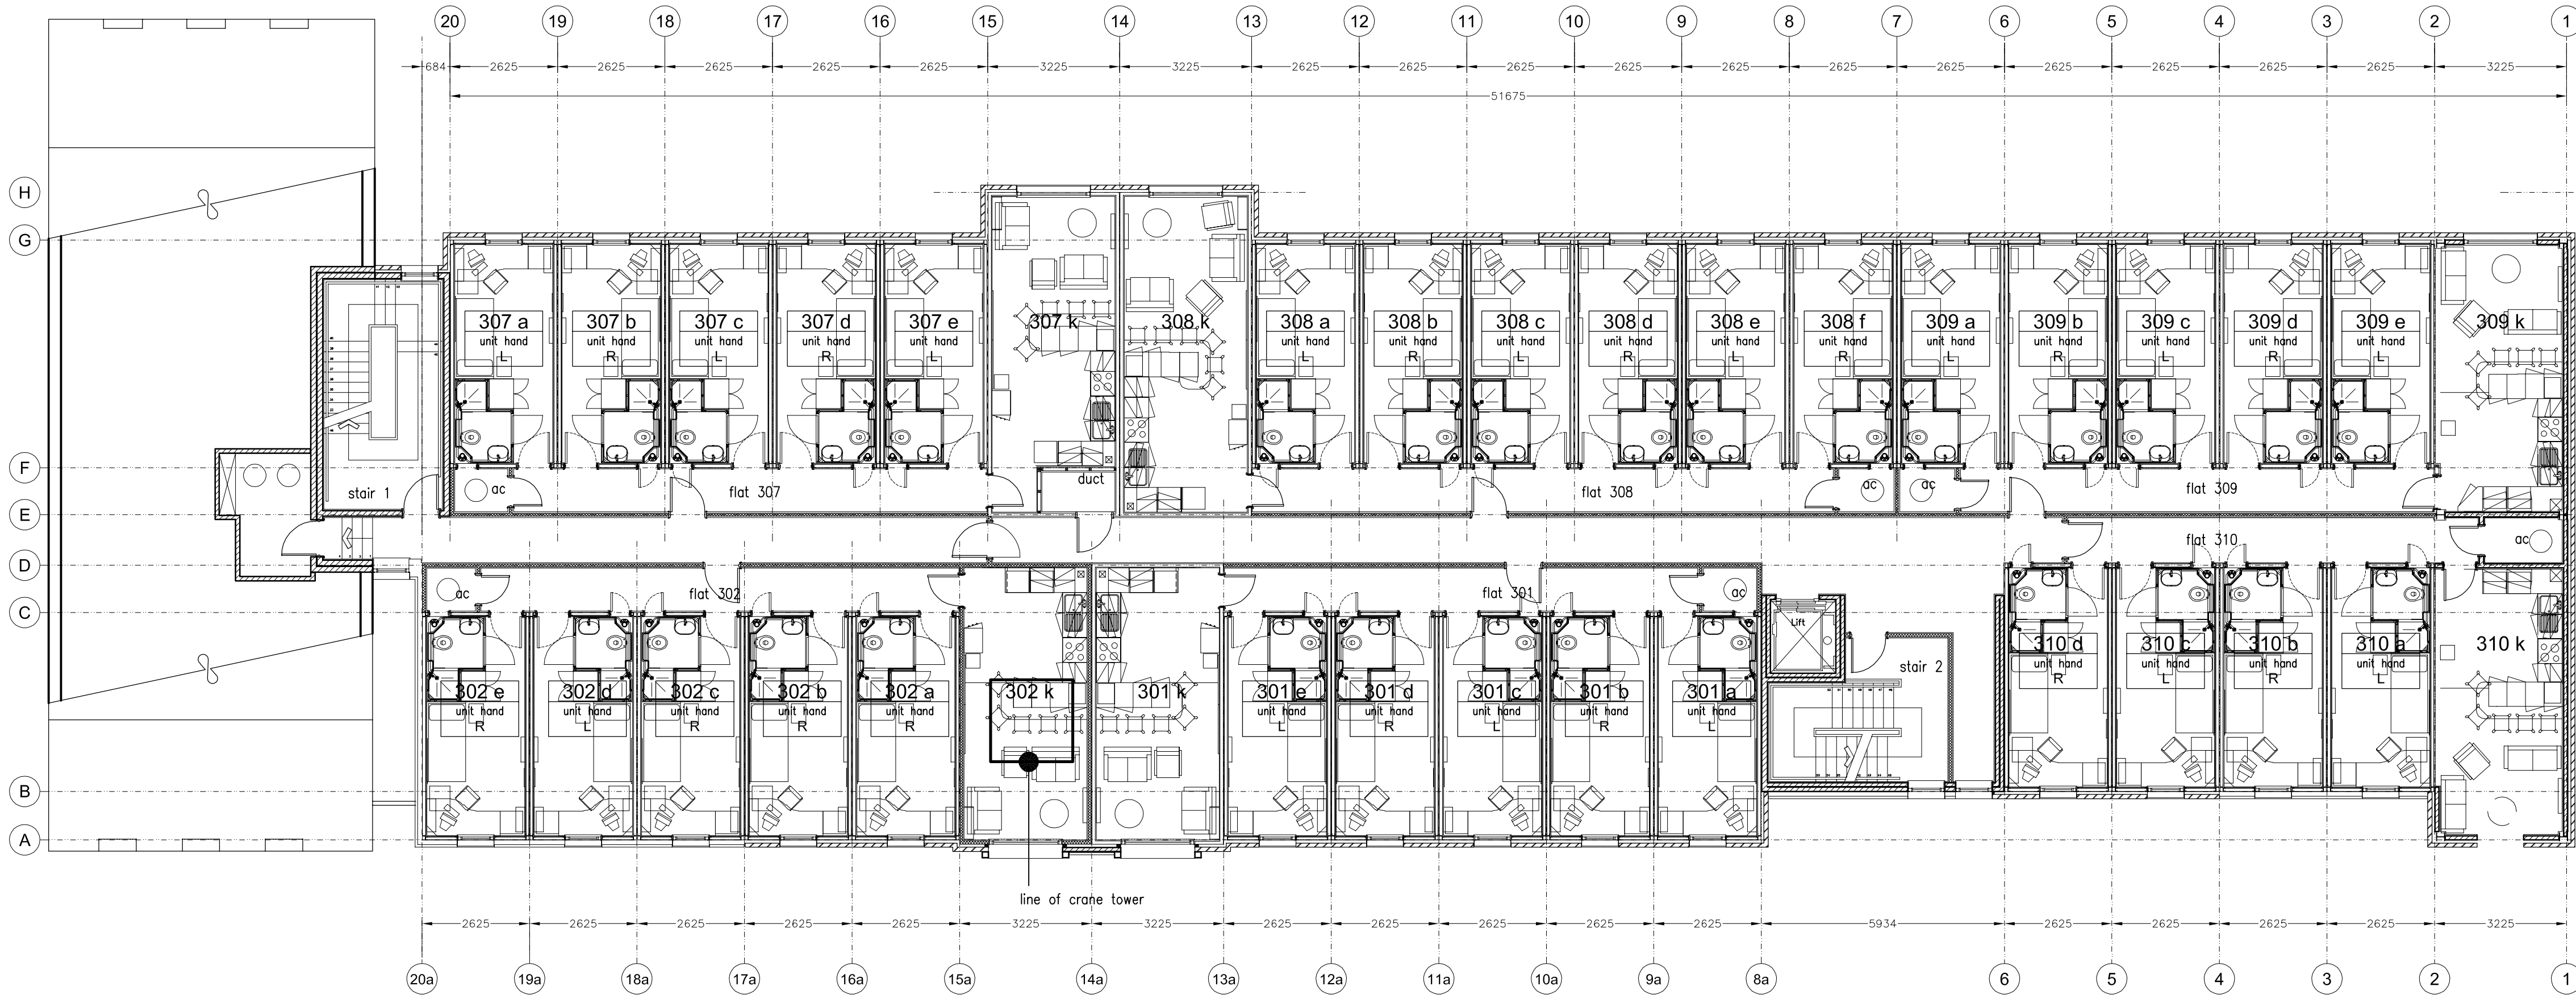

NOTE : kitchen plans are indicative only and subject to revision

Third Floor Plan
Scale 1:100