

Merchant Exchange  
 20 Bell Street  
 Glasgow  
 G1 1LG  
 +44(0)141 552 2194  
 www.ica.com




project title //  
**Proposed Student Accommodation**  
 Cowley Road, Oxford

drawing title //  
**First Floor Plan as Proposed**  
**STUDIO NUMBERS**

issue stage //

INFORMATION			
date //	drawn //	scale @ A1 //	
SEPT '21	NR	1 : 100	
project //	dwg number //	revision //	
776	ID(SK)801	-	

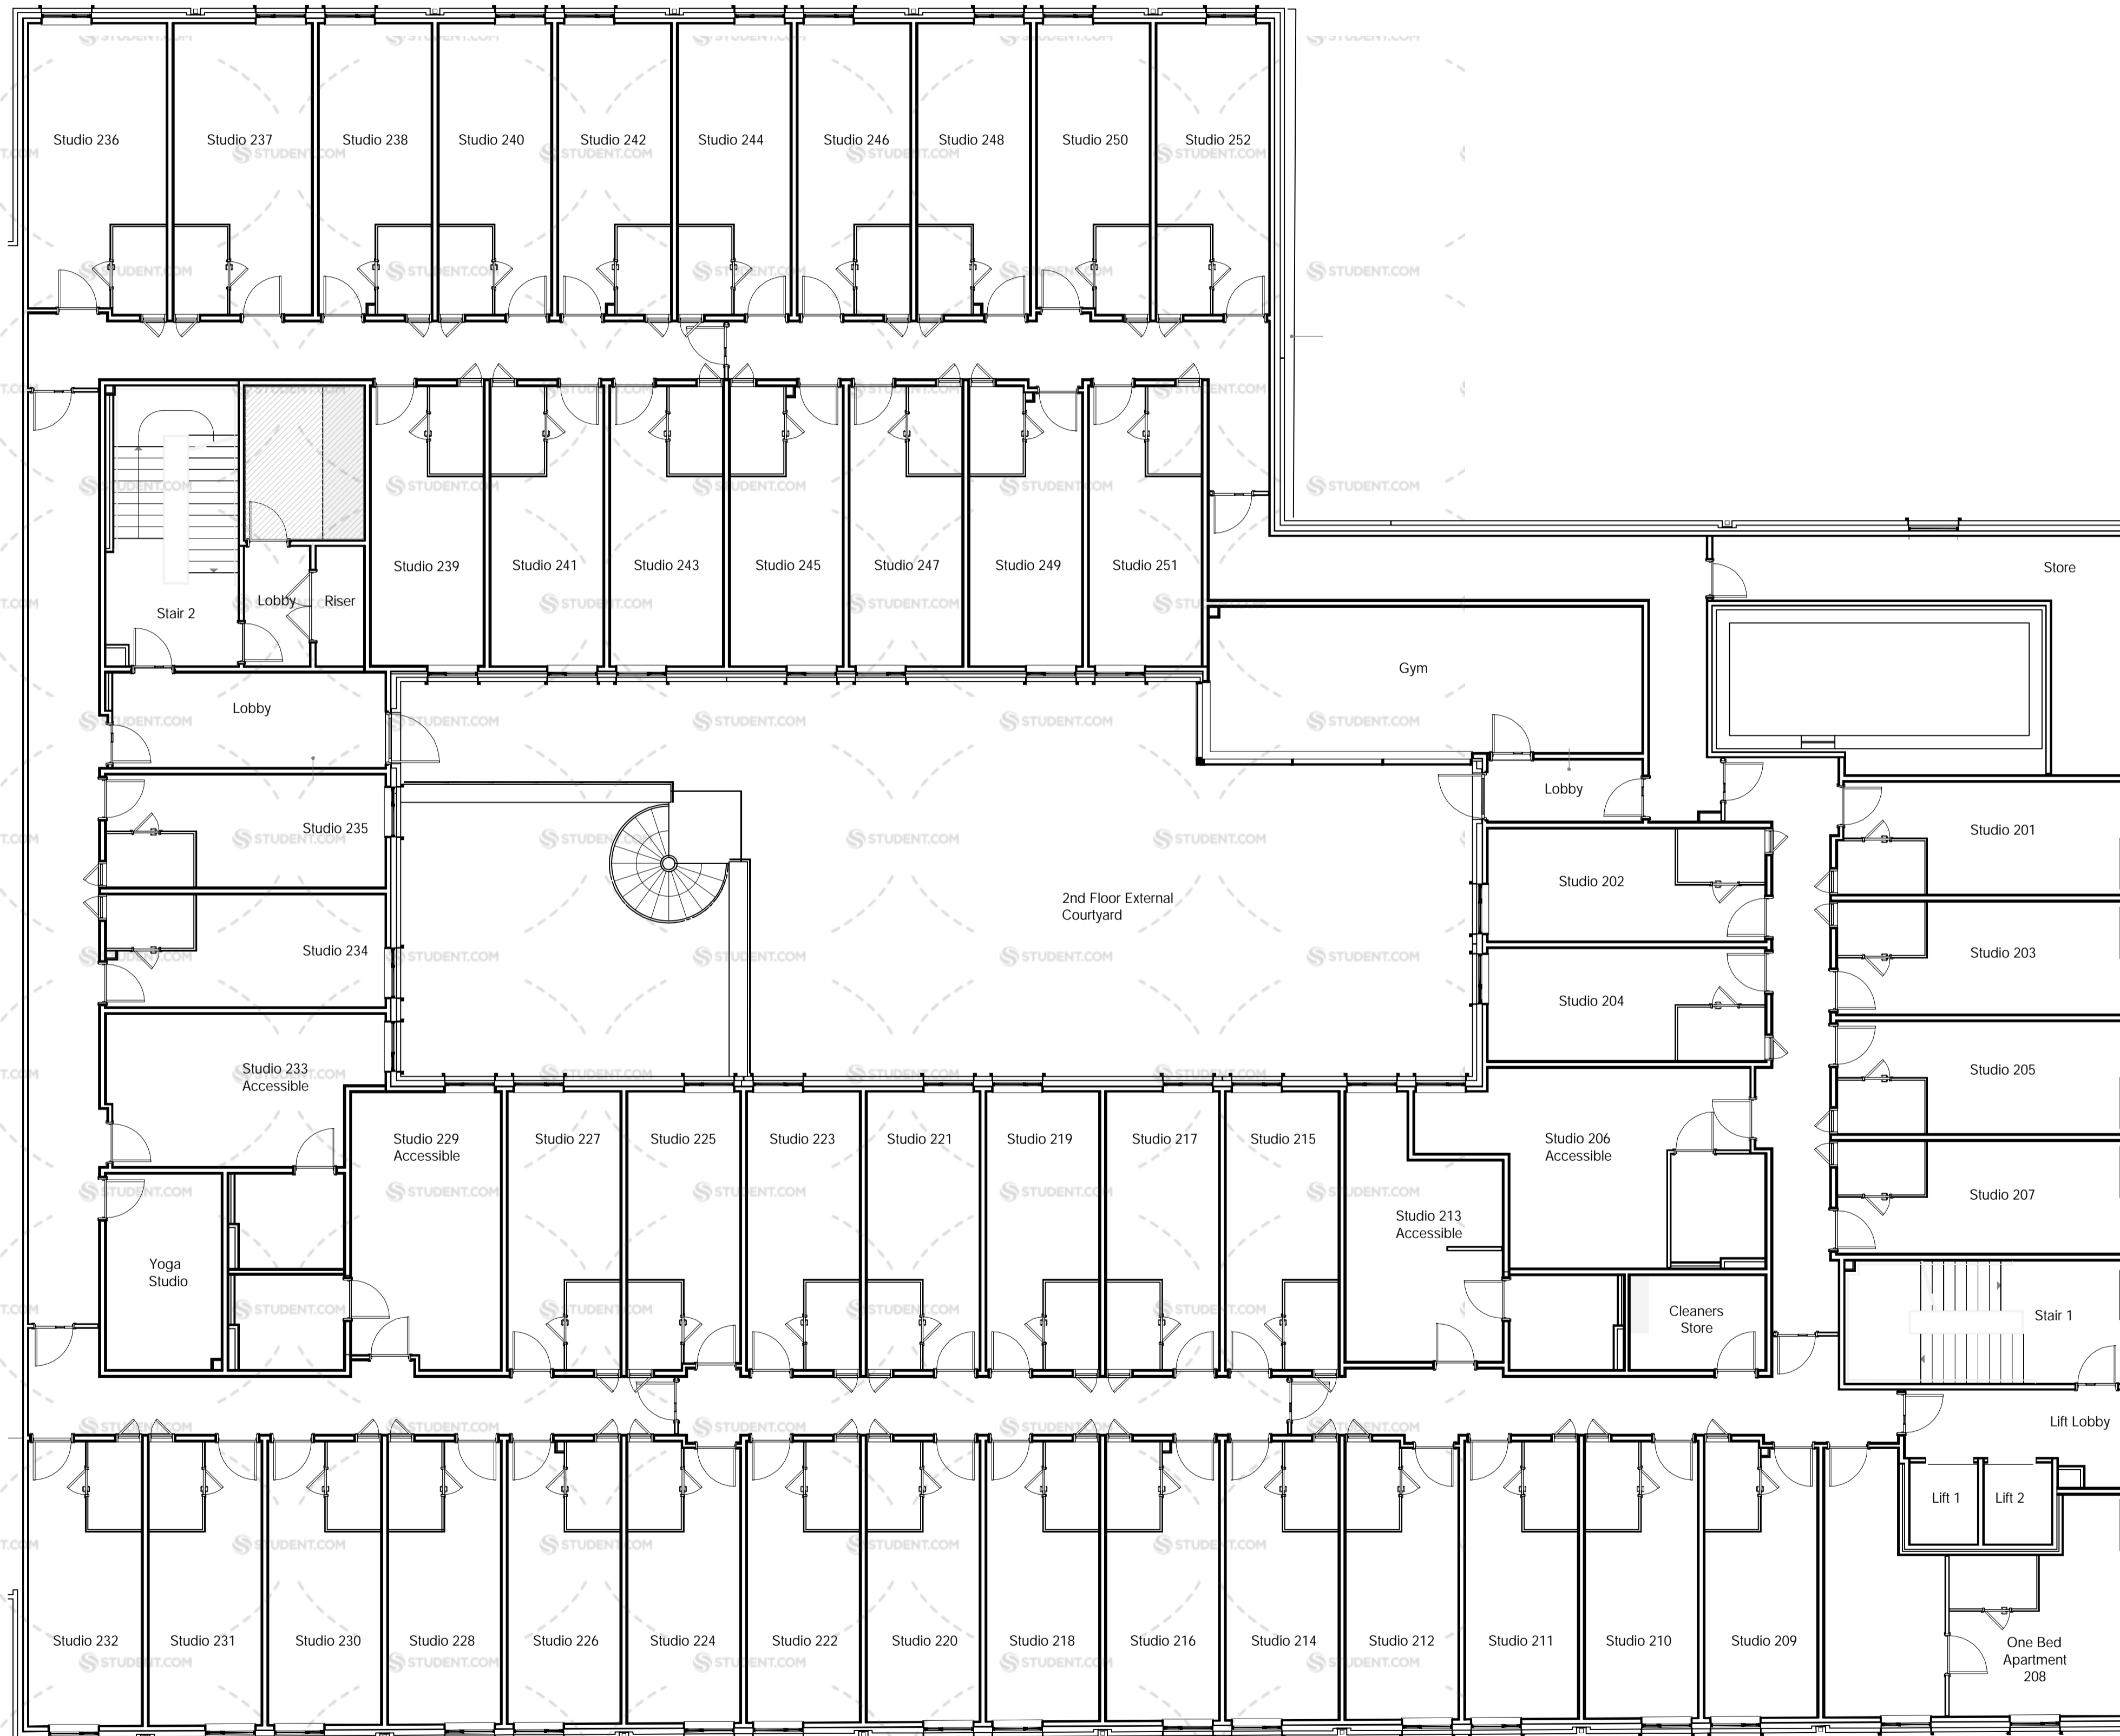

Merchant Exchange  
 20 Bell Street  
 Glasgow  
 G1 1LG  
 +44(0)141 552 2194  
 www.ica.com





project title //  
**Proposed Student Accommodation  
 Cowley Road, Oxford**

drawing title //  
**Second Floor Plan as Proposed  
 STUDIO NUMBERS**

issue stage //

INFORMATION			
date //	drawn //	scale @ A1 //	
SEPT '21	NR	1 : 100	
project //	dwg number //	revision //	
776	ID(SK)802	-	

 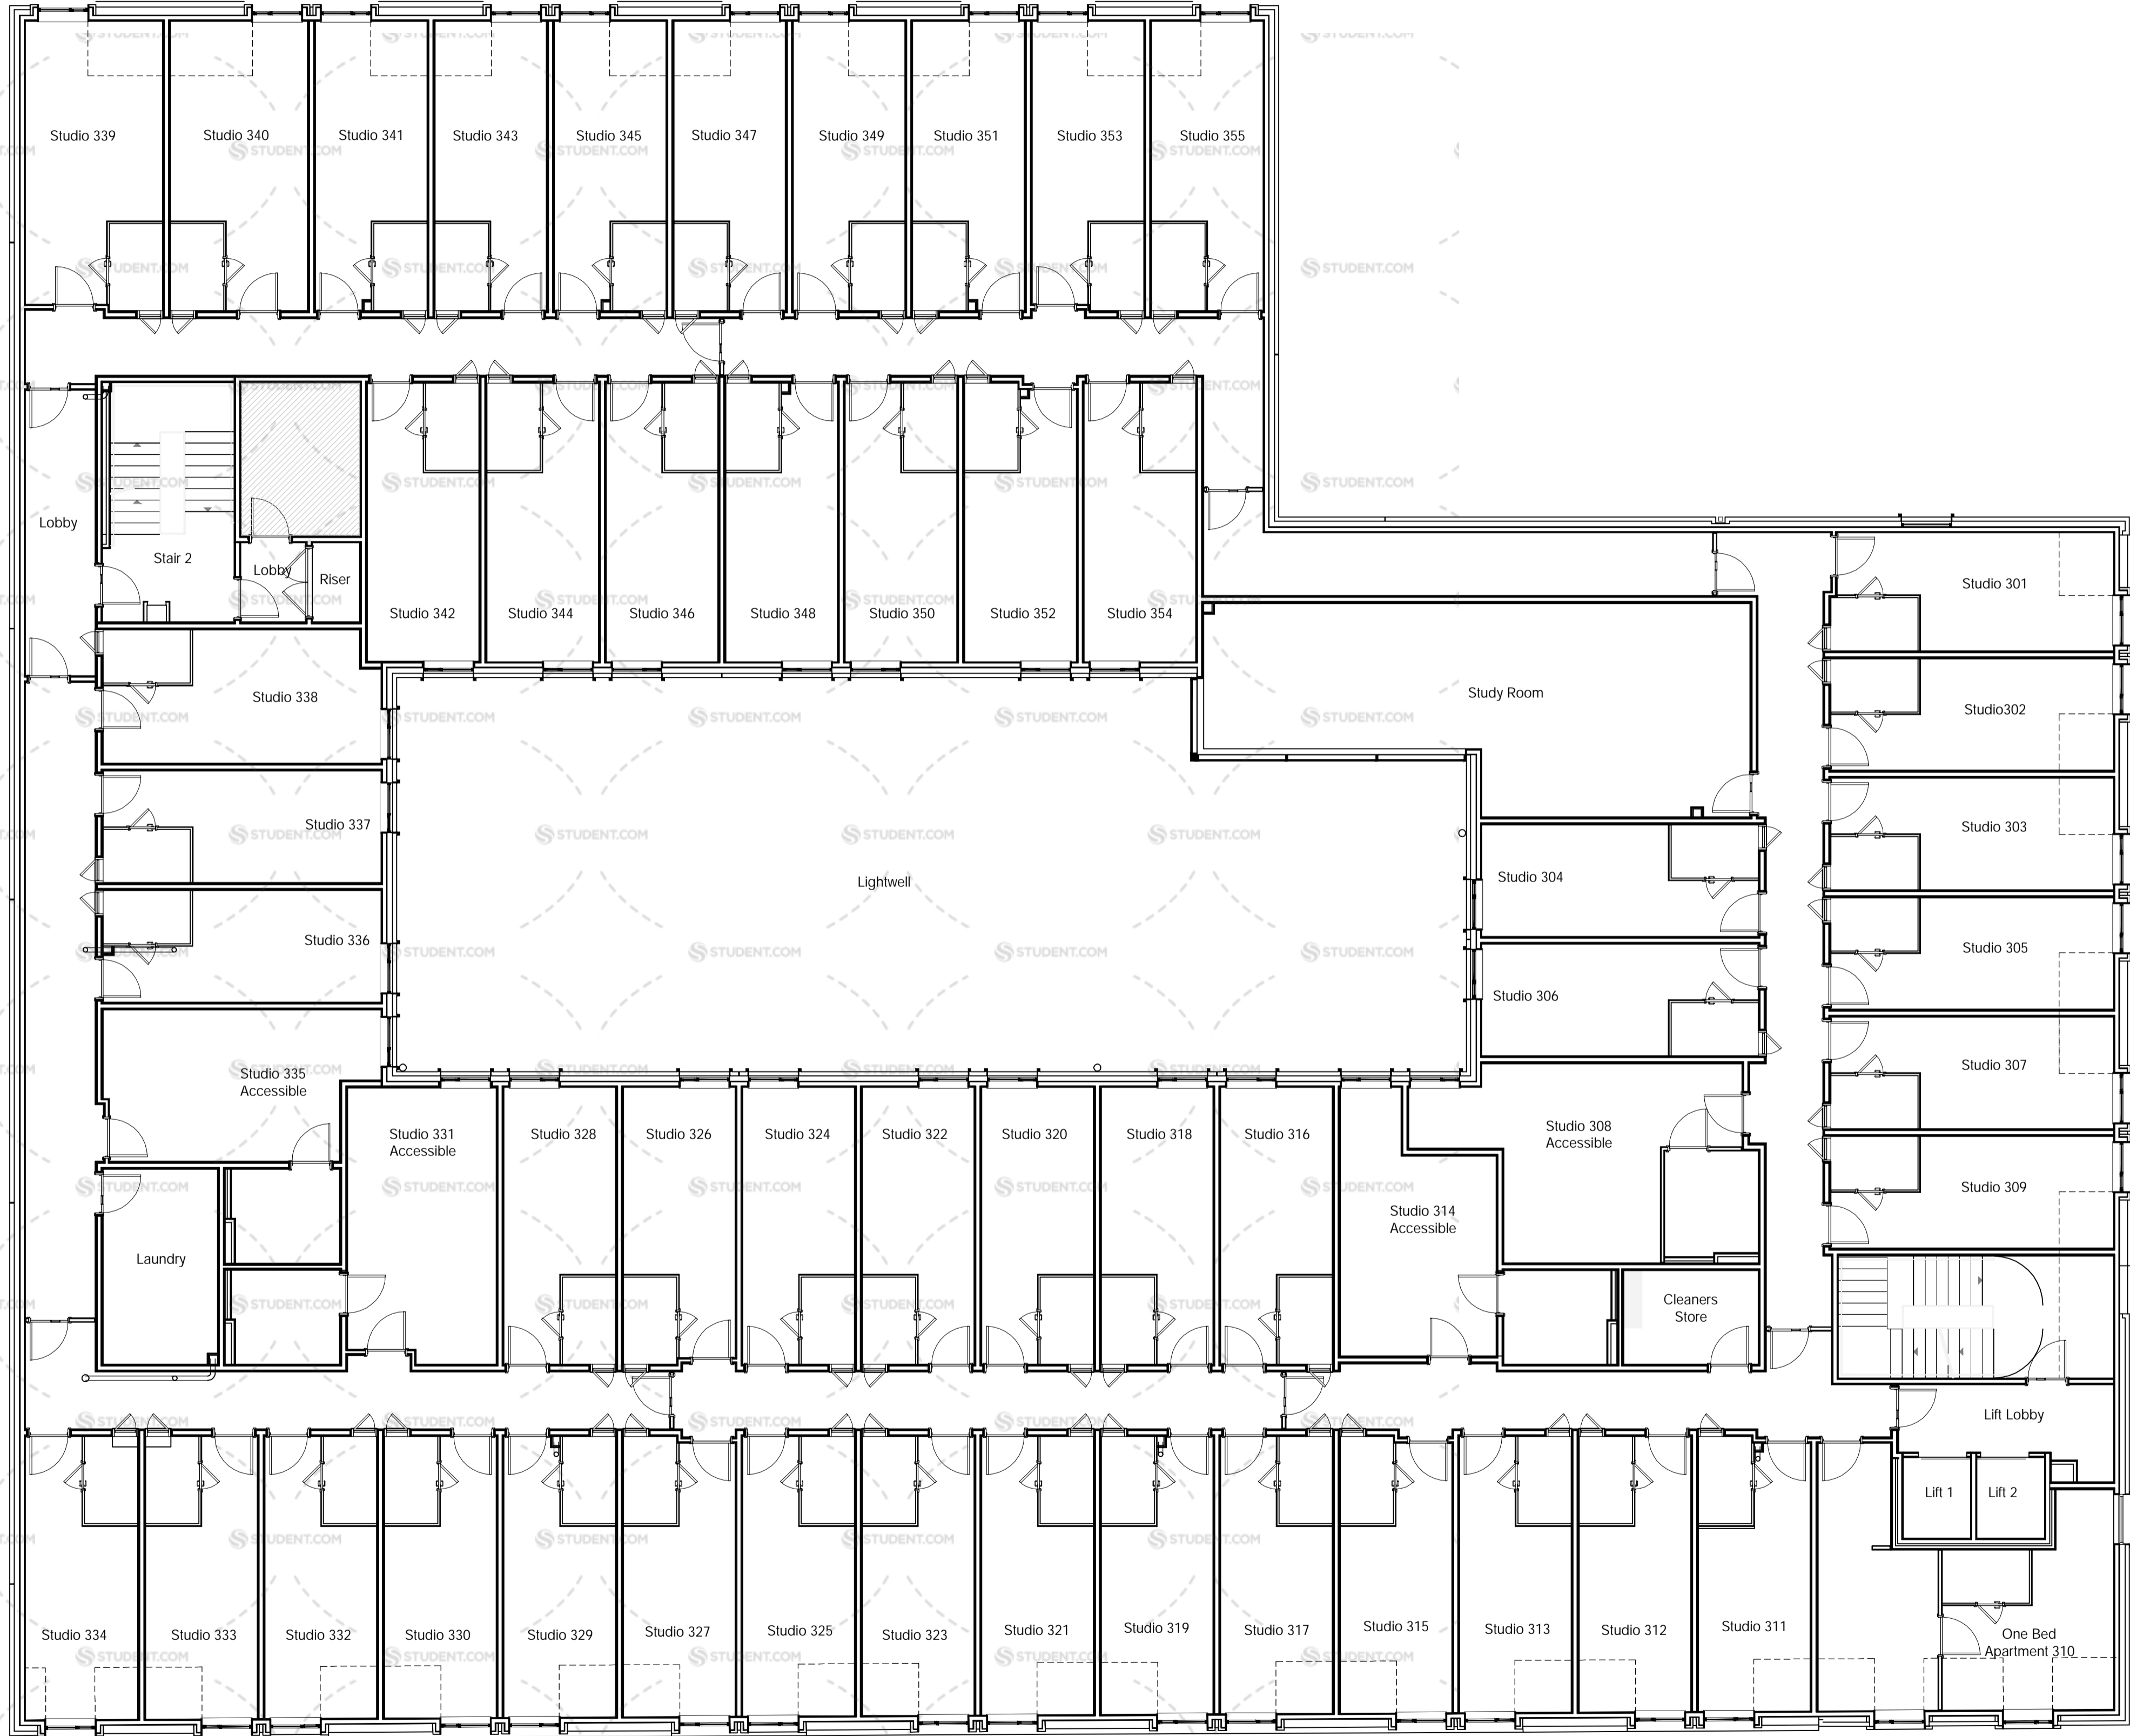

Merchant Exchange  
 20 Bell Street  
 Glasgow  
 G1 1UG  
 +44(0)141 552 2194  
 wareica.com





project title //  
**Proposed Student Accommodation  
 Cowley Road, Oxford**

drawing title //  
**Third Floor Plan as Proposed  
 STUDIO NUMBERS**

issue stage //

INFORMATION		
date //	drawn //	scale @ A1 //
SEPT '21	NR	1 : 100
project //	dwg number //	revision //
776	ID(SK)803	-

 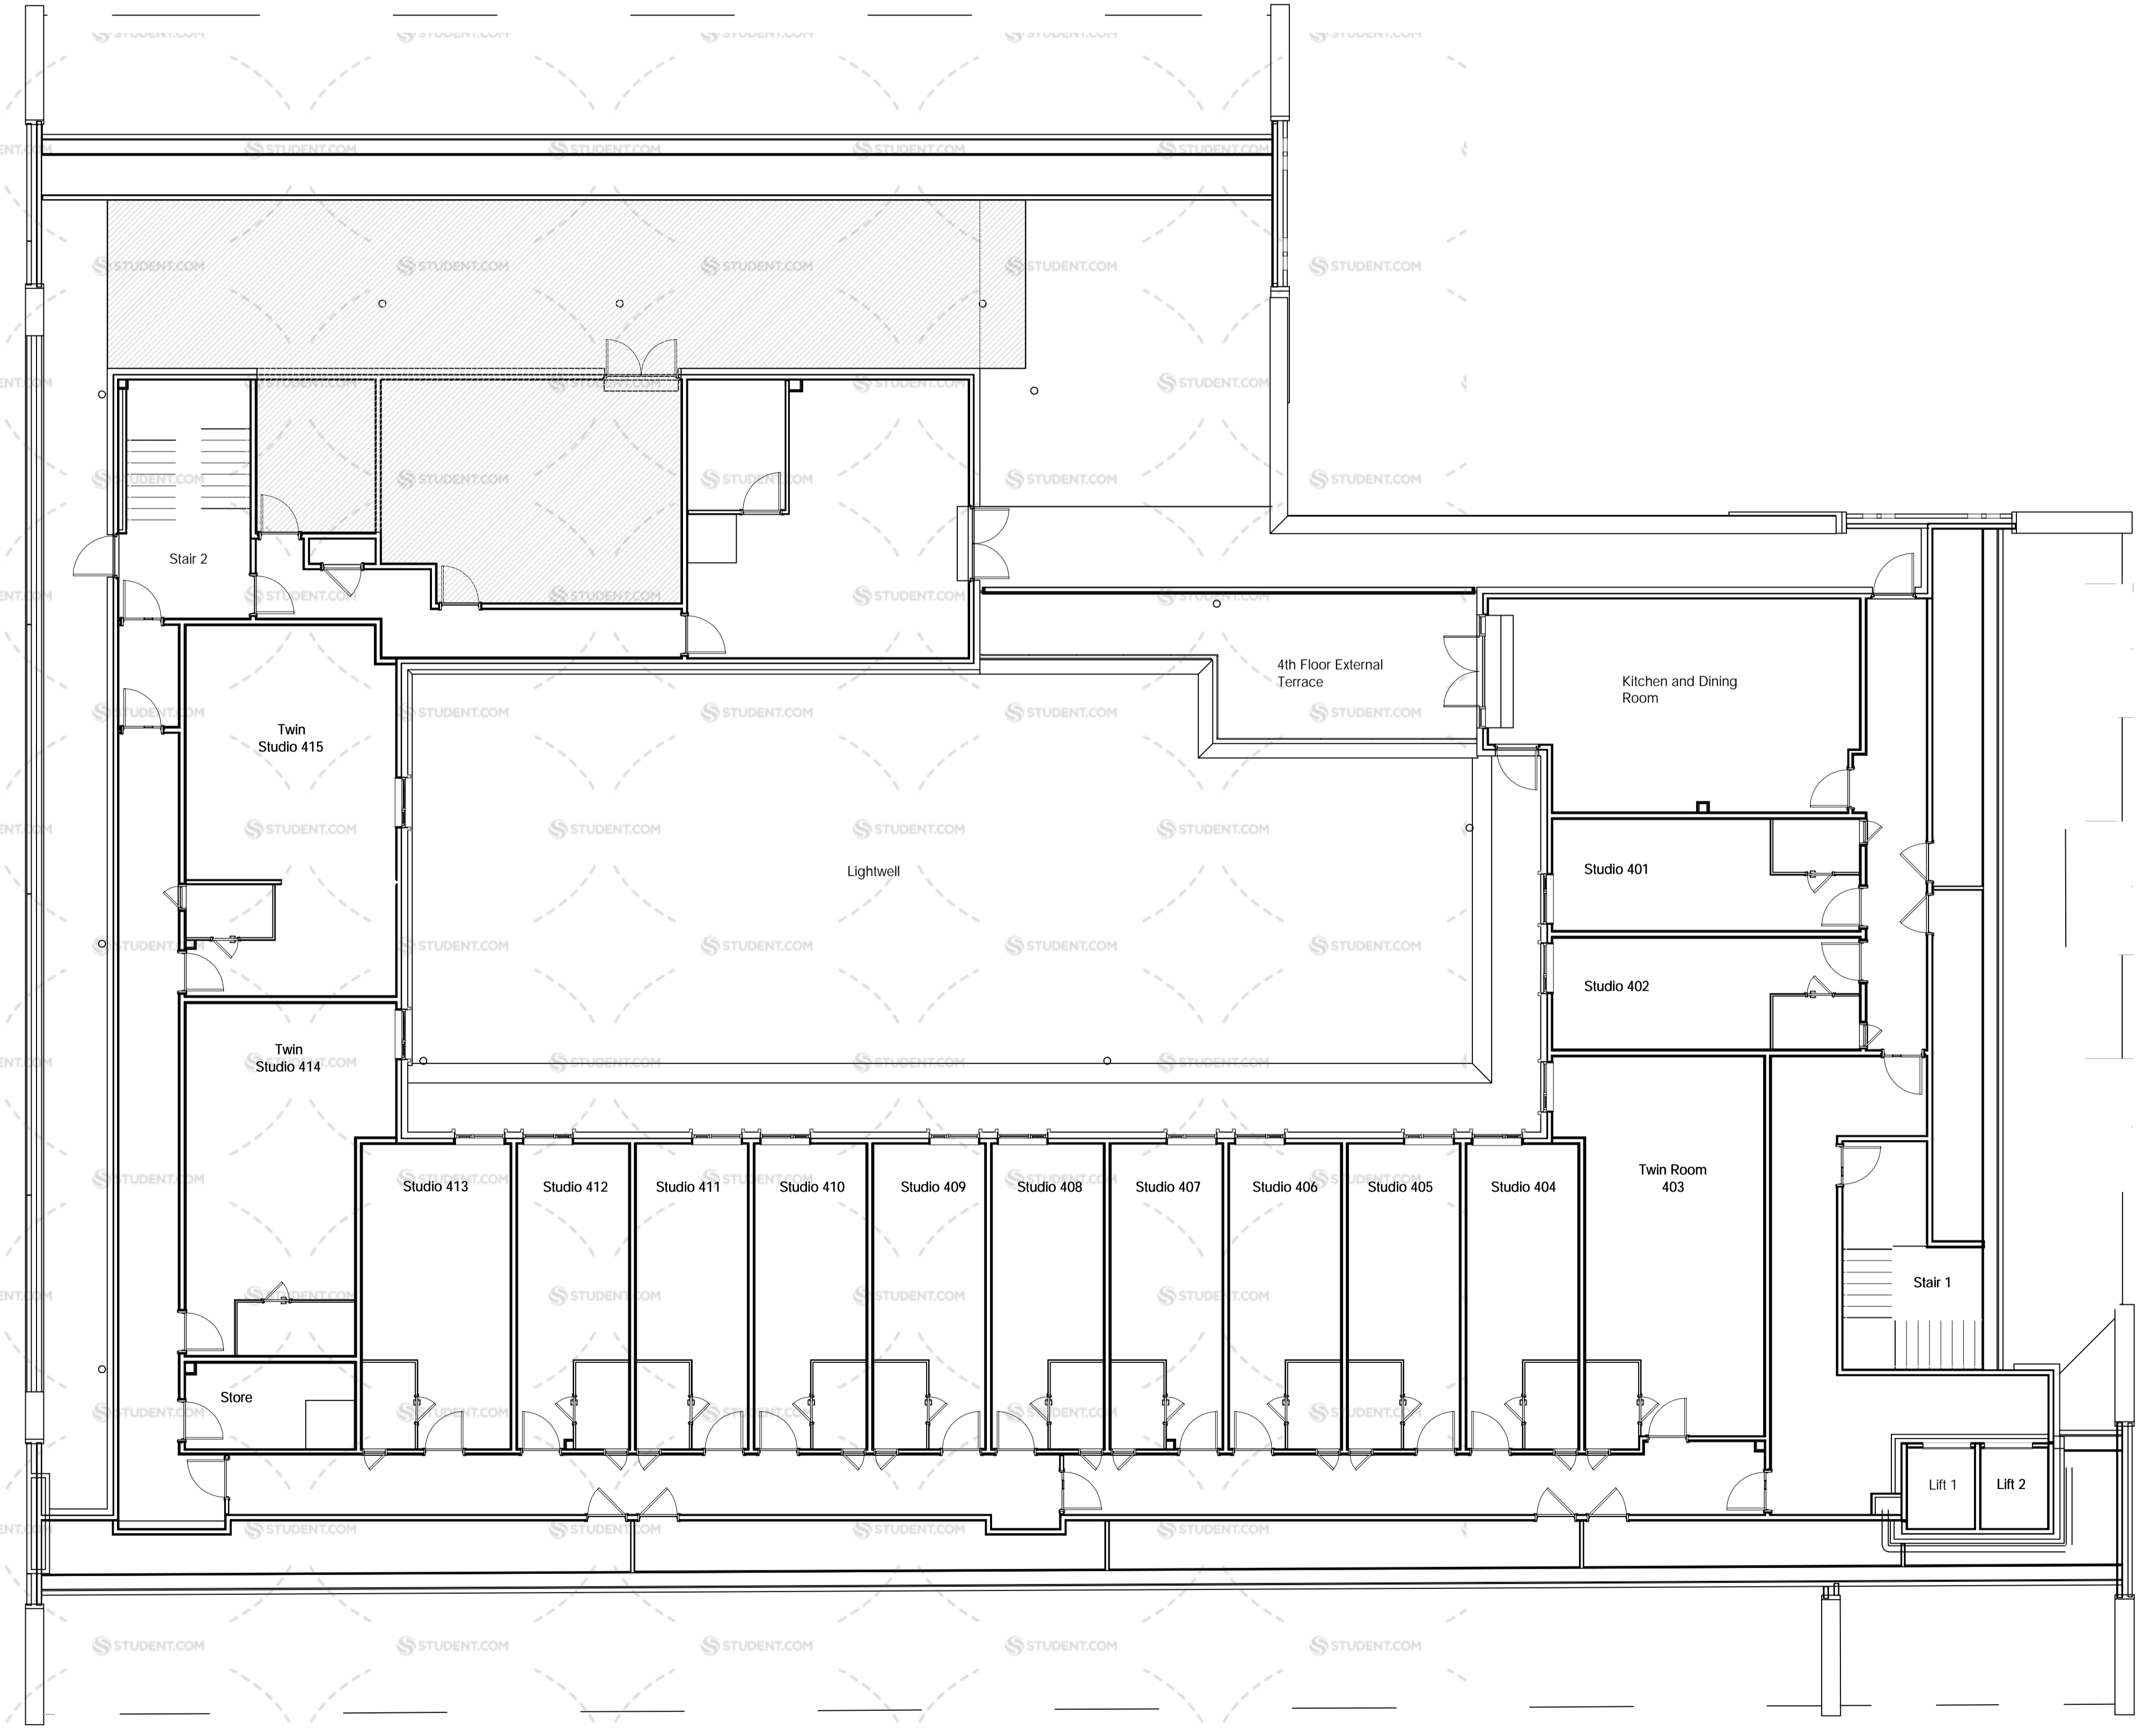

Merchant Exchange  
 20 Bell Street  
 Glasgow  
 G1 1LG  
 +44(0)141 552 2194  
 www.ica.com



project title //  
 Proposed Student Accommodation  
 Cowley Road, Oxford

drawing title //  
 Fourth Floor Plan as Proposed  
 STUDIO NUMBERS

issue stage //

INFORMATION			
date //	drawn //	scale @ A1 //	
SEPT '21	NR	1 : 100	
project //	dwg number //	revision //	
776	ID(SK)804	-	