



Detail 01 - Scale 1:100 @ A1

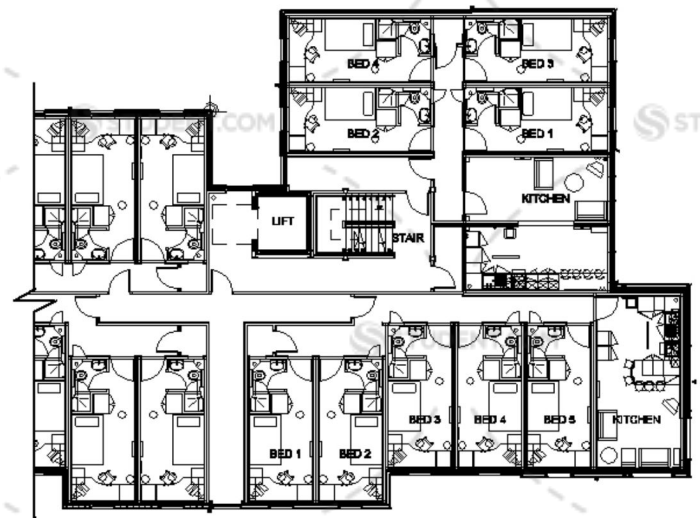

Detail 02 - Scale 1:100 @ A1

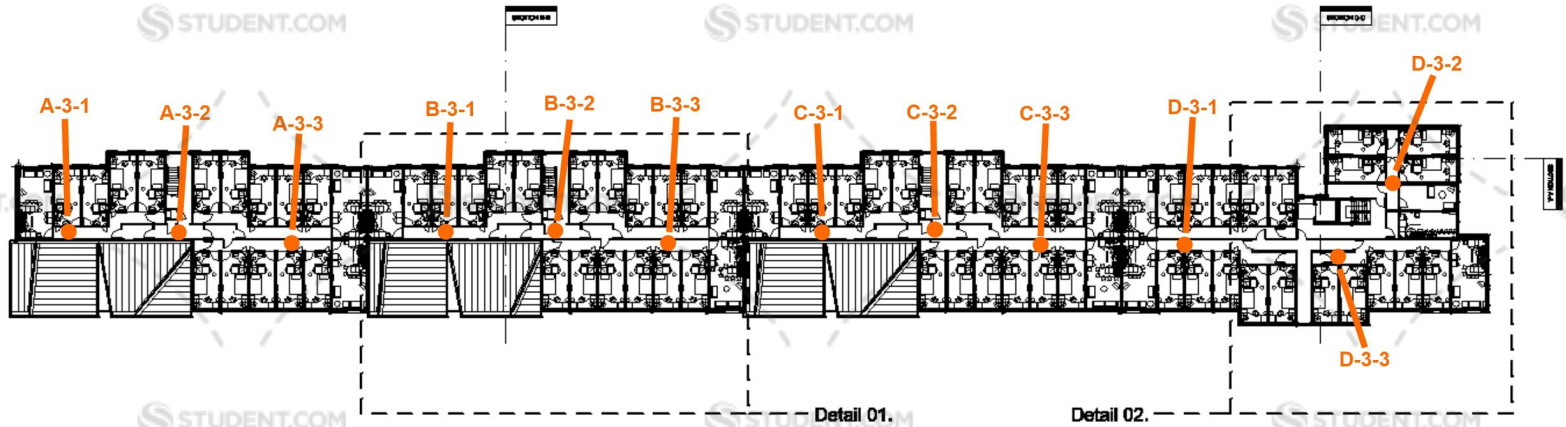

Proposed Third Floor Plan

Detail 01.

Detail 02.