


NOTE : kitchen plans are indicative only and subject to revision

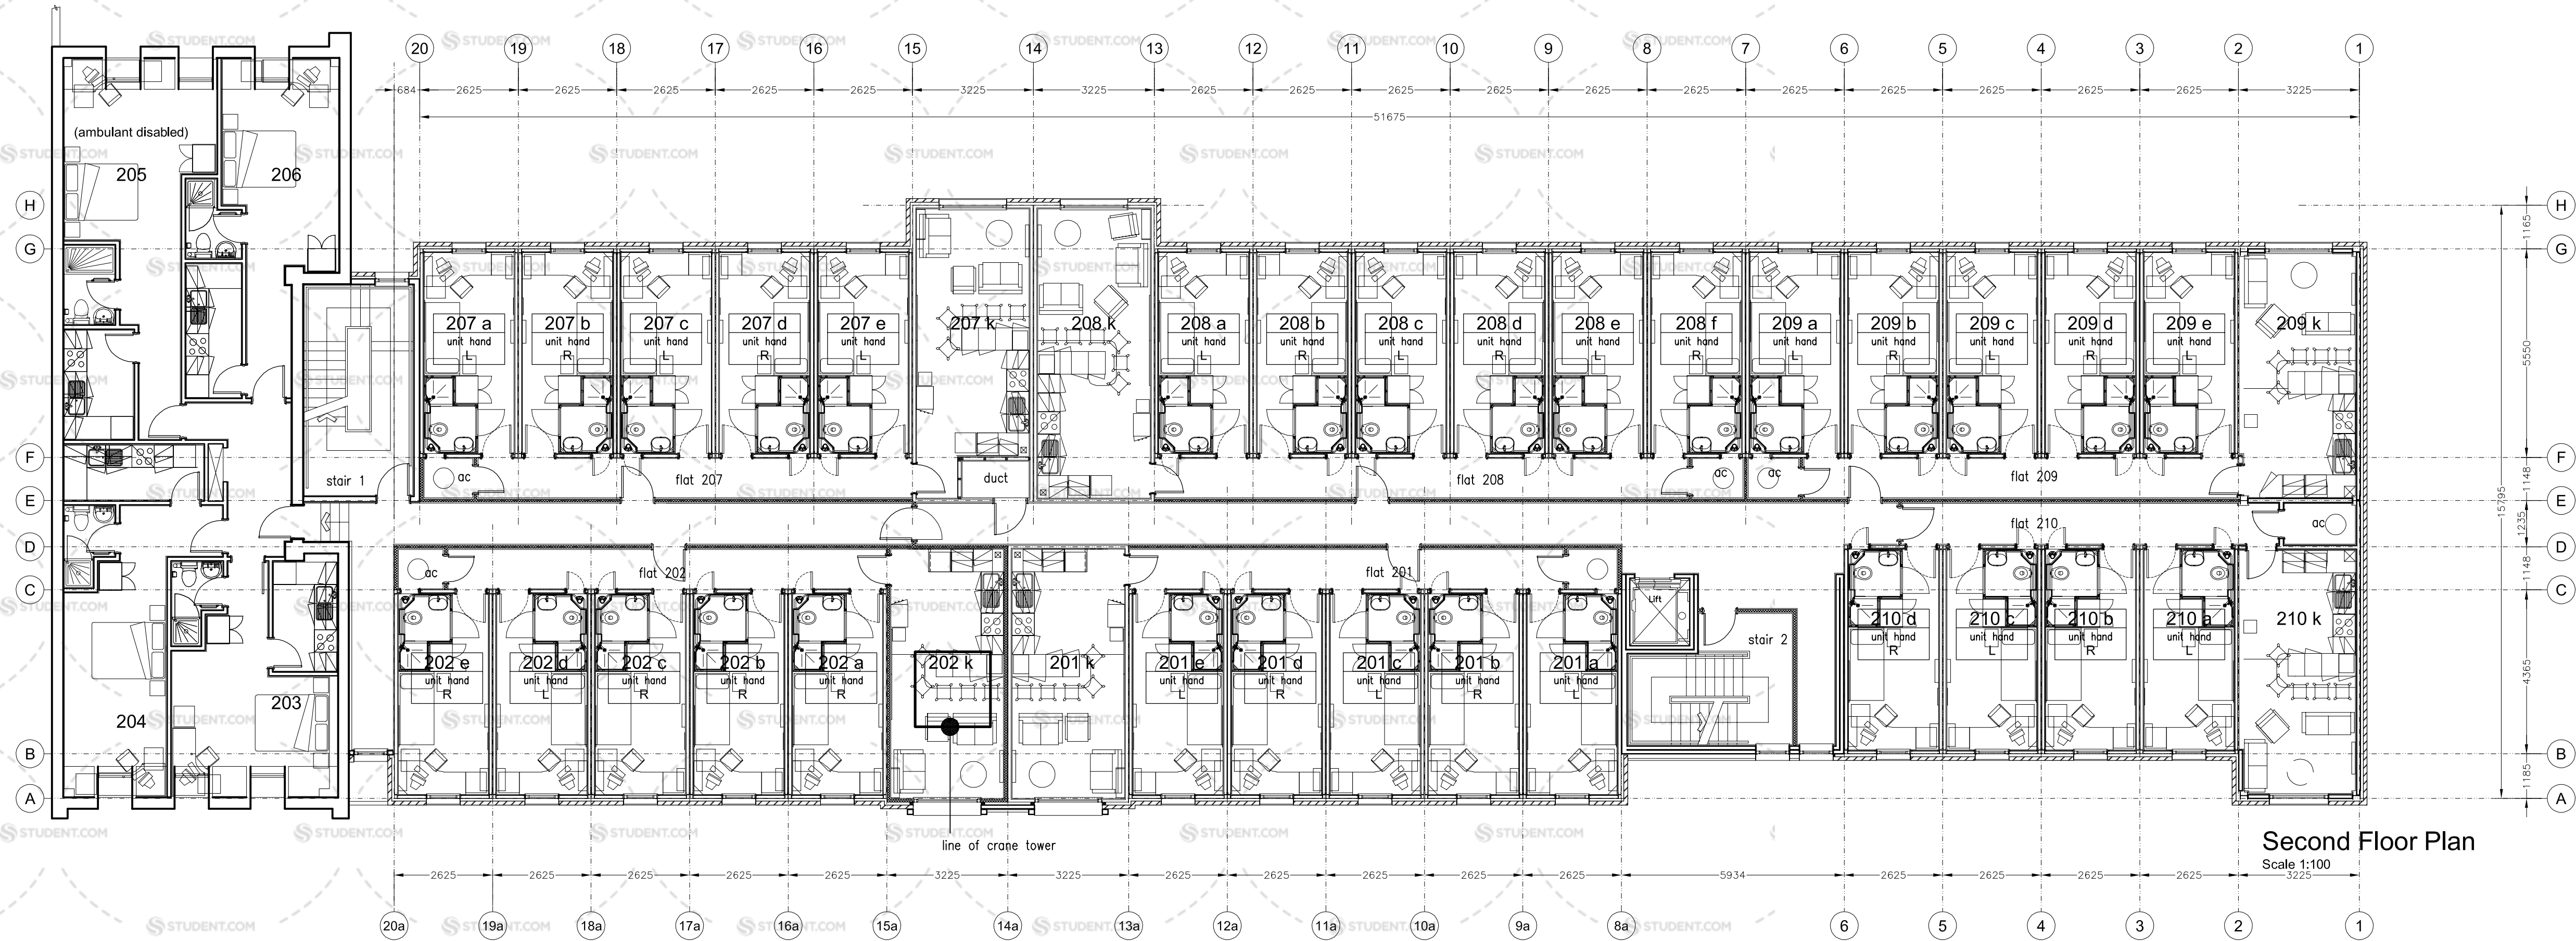

Second Floor Plan

Scale 1:100