


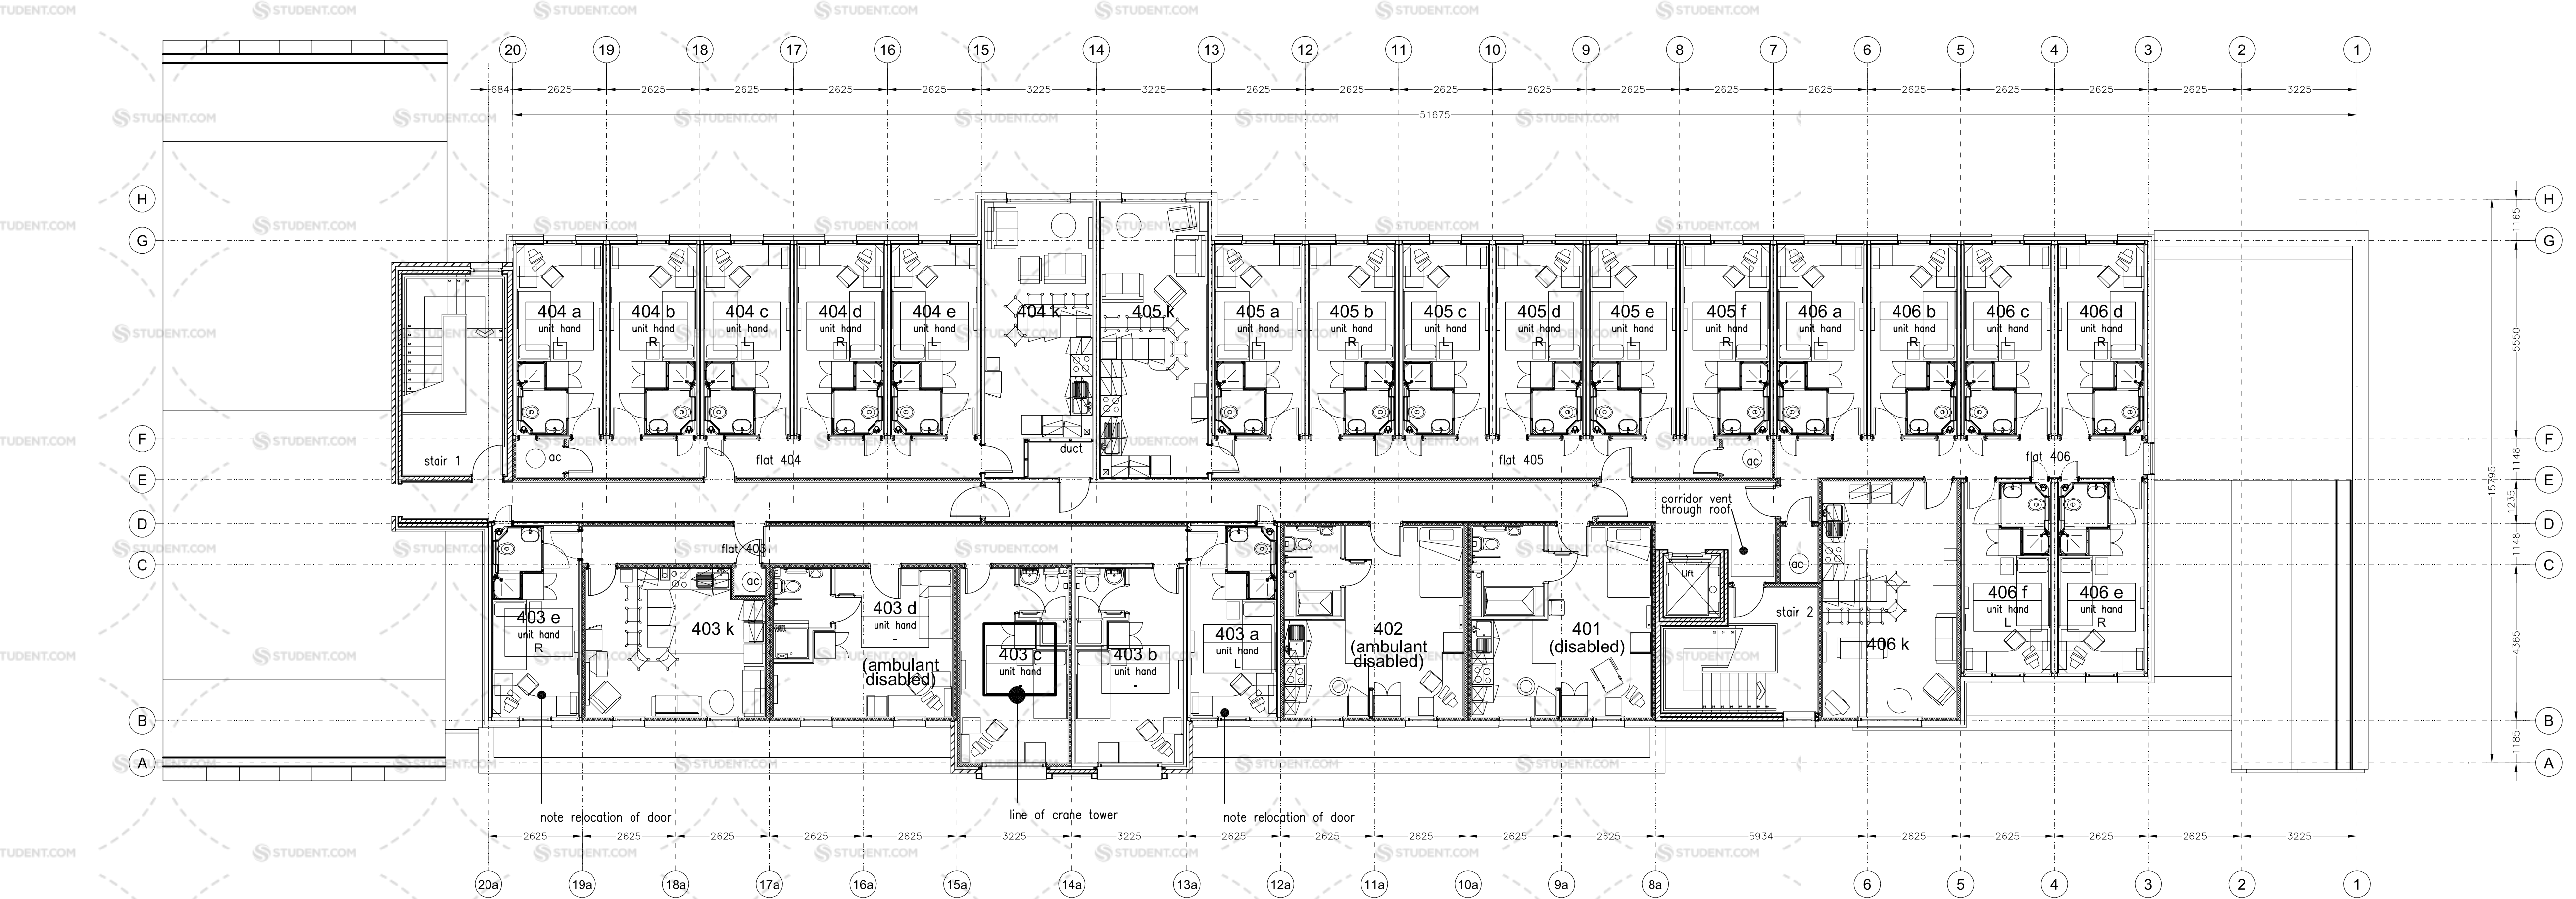

Fourth Floor Plan
Scale 1:100