

FOR CONSTRUCTION

COPYRIGHT. ALL RIGHTS RESERVED
 This work is copyright and may not be reproduced by any means graphic, electronic or mechanical without the express written permission of the originator. Any licence, expressed or implied, to use this document is limited to the terms of the agreement, express or implied, between the originator and the instructing party.

BUILDING INFORMATION MODELLING (BIM)
 This drawing is an extract from a BIM model.
 The Model Status indicates the purpose of the drawing.

Work in Progress
 The model has not been validated for use outside the originators team. Use of the model or drawing for coordination or other purposes is at the user's risk.

Shared
 The model has been validated for design coordination.

Published
 The model has been formally checked and validated according to the established QA procedures.

Archived
 The model has been archived and should be used for record purposes only.

Levels are relative to Ordnance Datum Malin Head
 This drawing is to be read in conjunction with the relevant consultants' drawings.



Rev	Date	By	Description
C15	16/02/2018	KT	Stone Hill removed, landscape / tiles updated
C14	07/12/2017	KT	Room Type Changed - FO.01E / F
C13	22/11/2017	MH	Double Doors to Student Services
C12	07/11/2017	KT	Gym Store external door removed
C11	02/11/2017	KT	Gym moved 500mm from b.wall
C10	23/10/2017	KT	Entrance Gate position
C9	04/10/2017	JOC	Edits to External Doors + Windows
C8	26/09/2017	JOC	Edits to Room Tags
C7	13/09/2017	MH	Context Updated
C6	22/08/2017	MH	Pop-up Locations Updated
C5	04/08/2017	MH	Room Tags Added
C4	13/06/2017	MH	Window info updated
C3	11/04/2017	KT	CONSTRUCTION
C2	31/01/2017	KT	Accessible WC Layouts
C1	20/01/2017	KT	CONSTRUCTION
P2	20/01/2017	KT	CONSTRUCTION APPROVAL
P1	01/12/2016	KT	FOR INFORMATION

Project: Blackpitts Student Accommodation
 Junction of Mill Street & Blackpitts
 Dublin 8

Client: BAM

Drawing Title: Ground Floor Plan

Project	Originator	Zone	Level	Type	Rate	Code	Status	Revision
BPSADB	SCA	00	00	DR	A	001401	A	C15

Scale: 1:200 @ A1
Date Drawn: 12/12/2016
Drawn By: J O'Callaghan
Project Architect: M. Halpin
Stage: Stage 5
Package: CONSTRUCTION

SCA SHAY CLEARLY ARCHITECTS
 10 Fitzwilliam Place, Ballsbridge
 Dublin 4, D04E7E4
 T: 01 4522000 F: 01 4678000
 W: www.sca.ie | info@sca.ie

NOTIFY ARCHITECT OF ANY DISCREPANCIES. CHECK DIMENSIONS ON SITE. DO NOT SCALE. USE FIGURED DIMENSIONS ONLY. THIS DRAWING IS AN EXTRACT FROM A BIM MODEL. TO BE READ IN CONJUNCTION WITH RELEVANT CONSULTANTS' DRAWINGS. DRAWINGS COPYRIGHT © SHAY CLEARLY ARCHITECTS LTD.

Level 0G 1-200
 1:200

FOR CONSTRUCTION

COPYRIGHT. ALL RIGHTS RESERVED
 This work is copyright and may not be reproduced by any means graphic, electronic or mechanical without the express written permission of the originator. Any licence, expressed or implied, to use this document is limited to the terms of the agreement, express or implied, between the originator and the instructing party.

BUILDING INFORMATION MODELLING (BIM)
 This drawing is an extract from a BIM model.
 The Model Status indicates the purpose of the drawing.


Work in Progress
 The model has not been validated for use outside the originators team. Use of the model or drawing for coordination or other purposes is at the user's risk.

Shared
 The model has been validated for design coordination.

Published
 The model has been formally checked and validated according to the established QA procedures.

Archived
 The model has been archived and should be used for record purposes only.

Levels are relative to Ordnance Datum Main Head
 This drawing is to be read in conjunction with the relevant consultants' drawings.

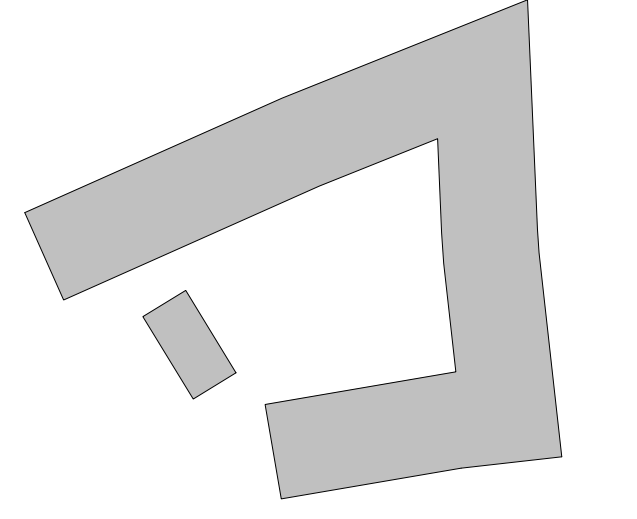

Rev	Date	By	Description
C11	11/05/2018	MH	Additional Room Tags Added
C10	26/02/2018	MH	Gym Revised
C9	16/02/2018	KT	Stone Hut removed
C8	08/12/2017	KT	DAC Ensuite
C7	07/12/2017	KT	Room Type Changed - E1.01B
C6	02/11/2017	KT	Gym moved 500mm from b.wall
C5	29/09/2017	JOC	Edits to Room Tags
C4	04/08/2017	MH	Room Tags Added
C3	01/08/2017	MH	Wall Types updated
C2	11/04/2017	KT	CONSTRUCTION
C1	20/01/2017	KT	CONSTRUCTION
P2	20/01/2017	KT	CONSTRUCTION APPROVAL
P1	01/12/2016	KT	FOR INFORMATION

Project: Blackpitts Student Accommodation
 Junction of Mill Street & Blackpitts
 Dublin 8

Client: BAM

Drawing Title: First Floor Plan

Project	Originator	Zone	Level	Type	Rate	Code	Status	Revision
BPSADB	SCA	00	01	DR	A	001402	A	C11

Scale: 1 : 200 @ A1
 Date Drawn: 12/12/2016
 Drawn By: J O'Callaghan
 Project Architect: M. Halpin
 Stage: Stage 5
 Package: CONSTRUCTION

SCA SHAY CLEARLY ARCHITECTS
 10 Fitzwilliam Place, Dublin 2
 Dublin 8, D08 EY64
 T: 01 4520262 F: 01 4617800
 W: www.sca.ie info@sca.ie

NOTIFY ARCHITECT OF ANY DISCREPANCIES. CHECK DIMENSIONS ON SITE. DO NOT SCALE. USE FIGURED DIMENSIONS ONLY. THIS DRAWING IS AN EXTRACT FROM A BIM MODEL. TO BE READ IN CONJUNCTION WITH RELEVANT CONSULTANTS' DRAWINGS. DRAWINGS COPYRIGHT © SHAY CLEARLY ARCHITECTS LTD.

FOR CONSTRUCTION

COPYRIGHT. ALL RIGHTS RESERVED
 This work is copyright and may not be reproduced by any means graphic, electronic or mechanical without the express written permission of the originator. Any licence, expressed or implied, to use this document is limited to the terms of the agreement, express or implied, between the originator and the instructing party.

BUILDING INFORMATION MODELLING (BIM)
 This drawing is an extract from a BIM model.
 The Model Status indicates the purpose of the drawing.



Work in Progress
 The model has not been validated for use outside the originators team. Use of the model or drawing for coordination or other purposes is at the user's risk.

Shared
 The model has been validated for design coordination.

Published
 The model has been formally checked and validated according to the established QA procedures.

Archived
 The model has been archived and should be used for record purposes only.

Levels are relative to Ordnance Datum Main Head
 This drawing is to be read in conjunction with the relevant consultants' drawings.

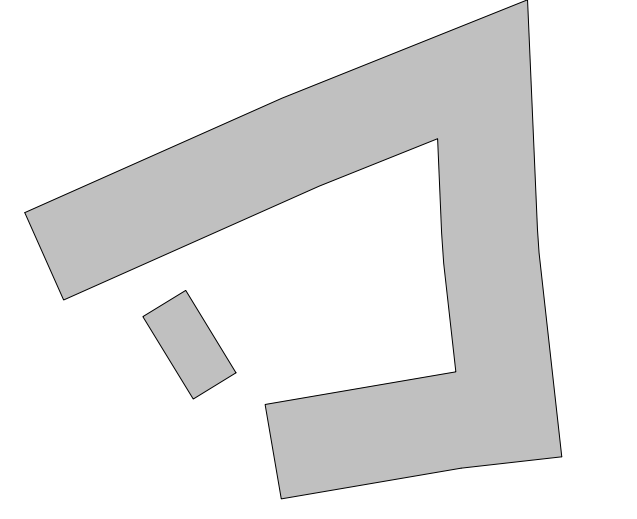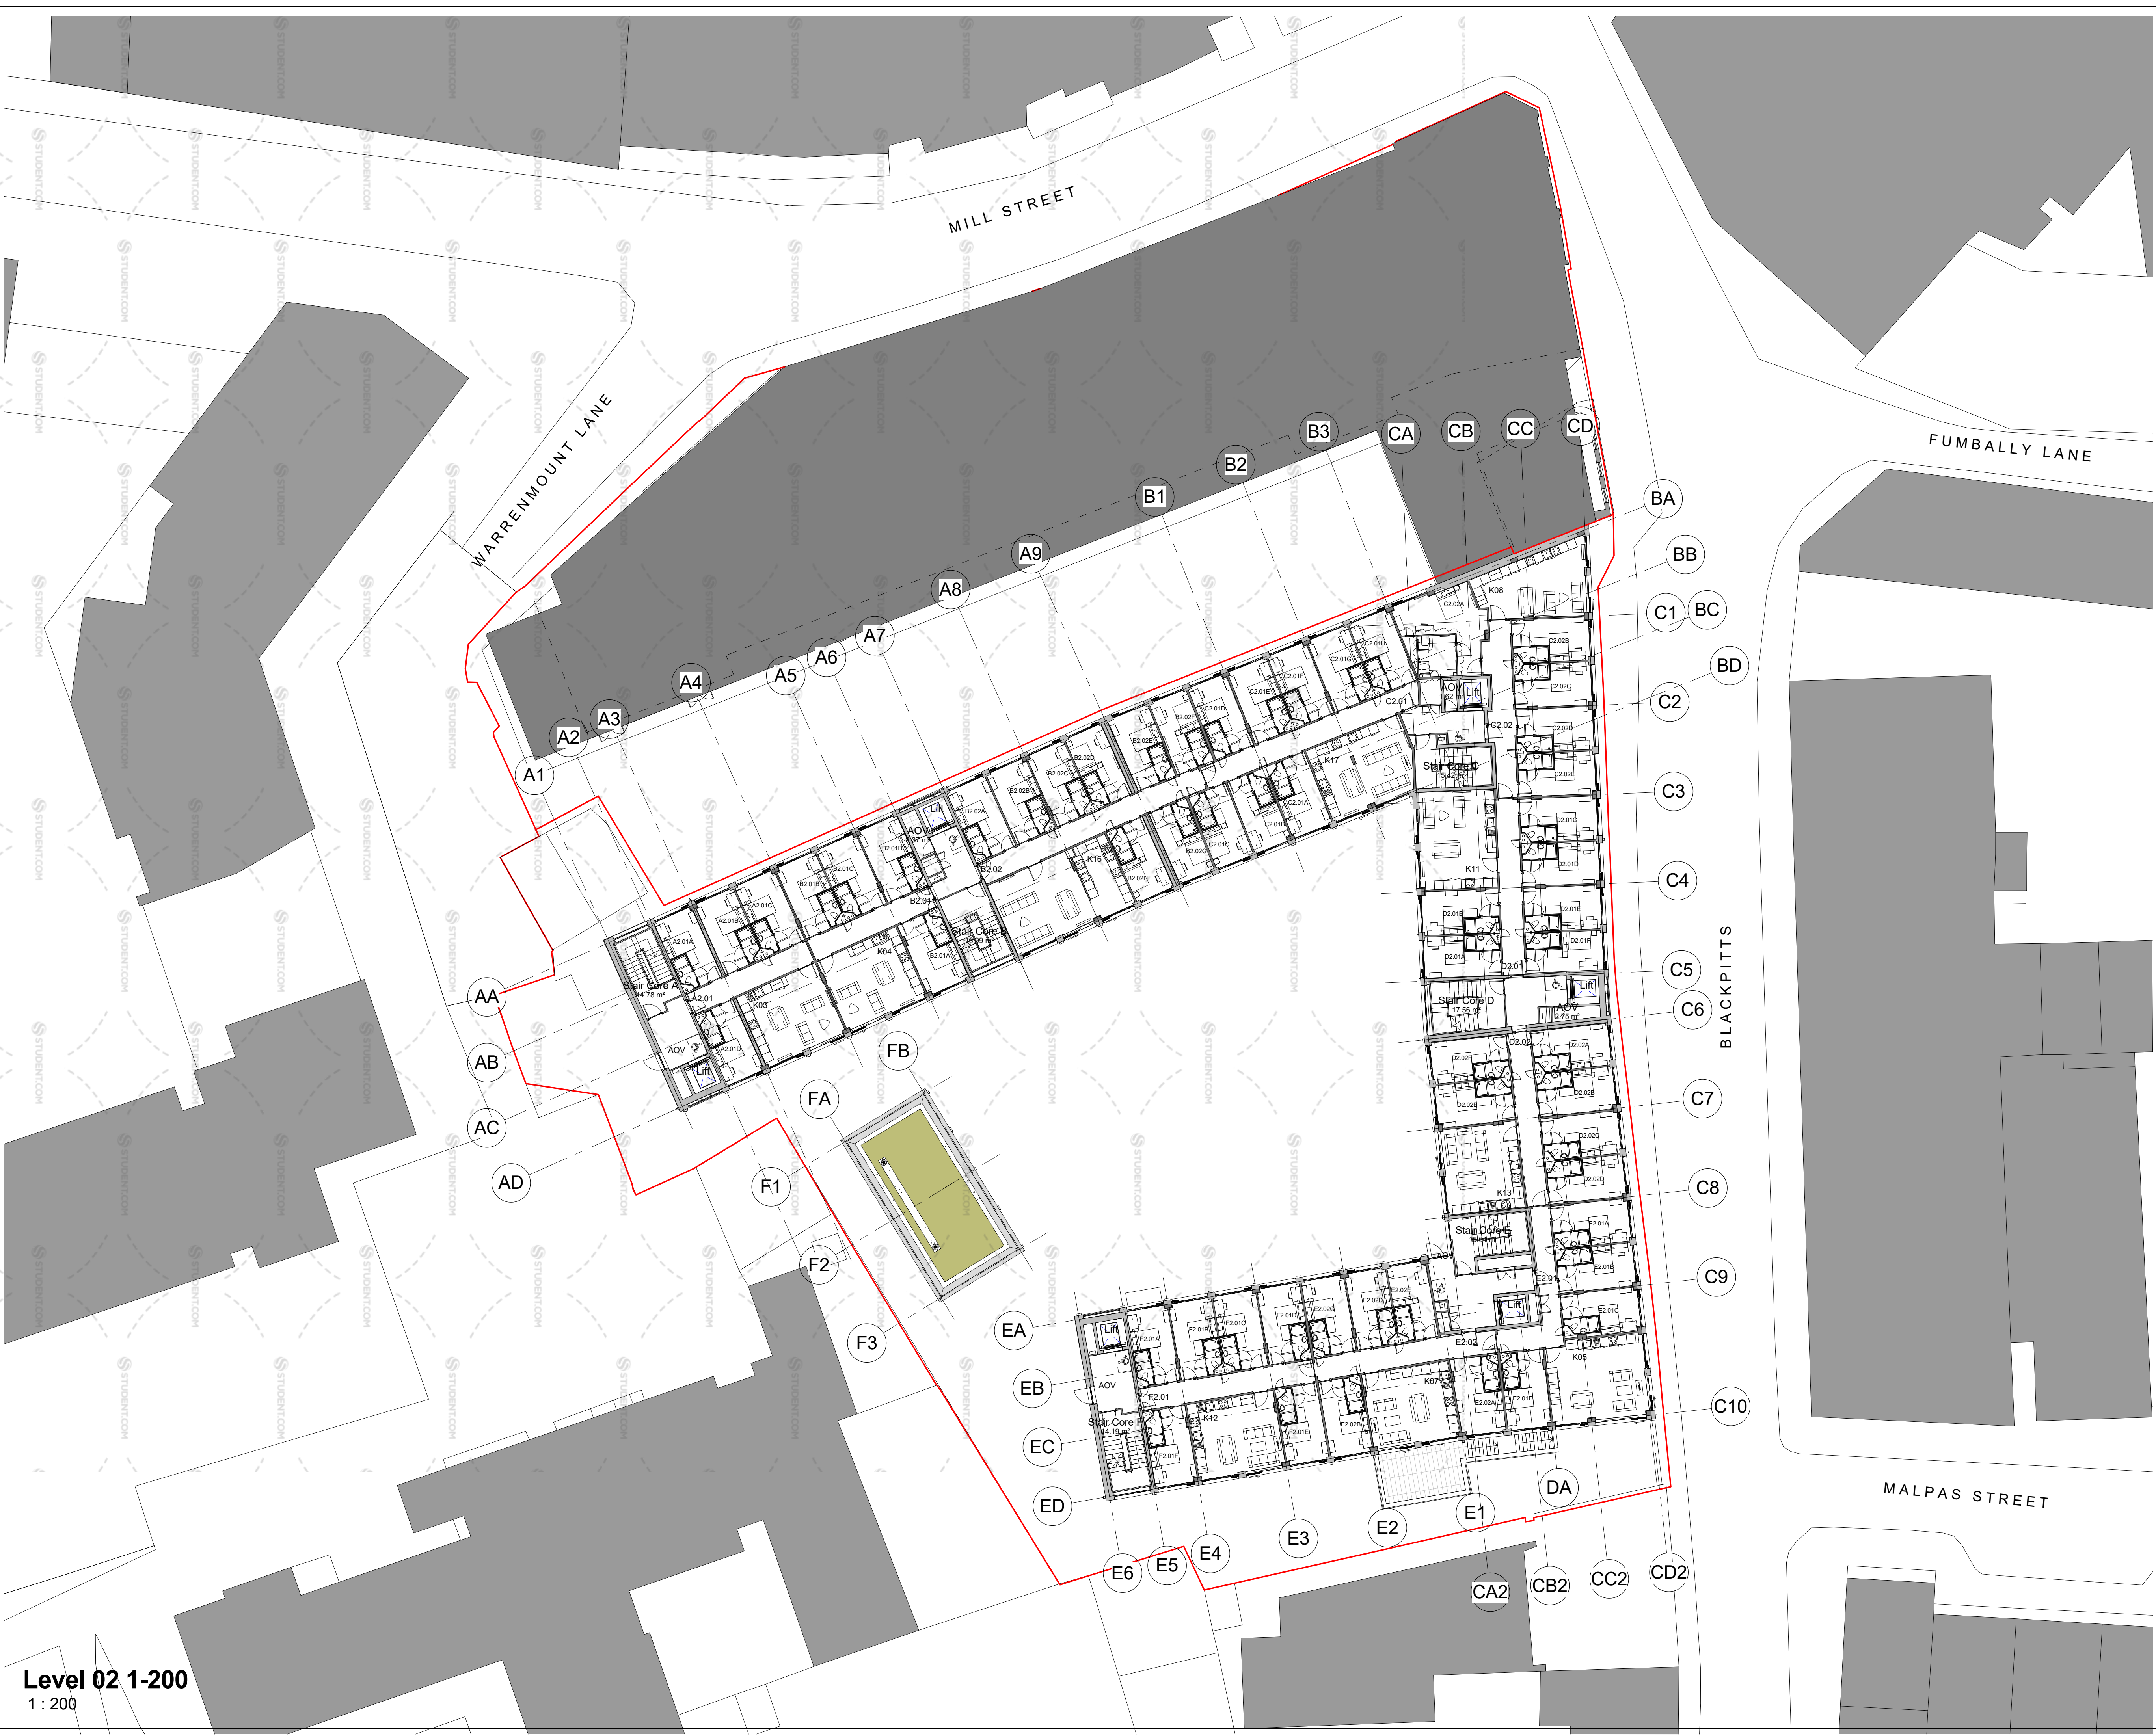

Rev	Date	By	Description
C7	13/12/2017	KT	DAC WC partition set-out updated
C6	02/11/2017	KT	Gym moved 500mm from b.wall
C5	29/09/2017	JOC	Edits to Room Tags
C4	04/08/2017	MH	Room Tags Added
C3	01/08/2017	MH	Wall Types updated
C2	11/04/2017	KT	CONSTRUCTION
C1	20/01/2017	KT	CONSTRUCTION
P2	20/01/2017	KT	CONSTRUCTION APPROVAL
P1	01/12/2016	KT	FOR INFORMATION

Project: Blackpitts Student Accommodation
 Junction of Mill Street & Blackpitts
 Dublin 8

Client: BAM

Drawing Title: Second Floor Plan

Project	Originator	Zone	Level	Type	Rate	Code	Status	Revision
BPSADB	SCA	00	02	DR	A	001403	A	C7

Scale: 1:200 @ A1
 Date Drawn: 12/12/2016
 Drawn By: J O'Callaghan
 Project Architect: M. Halpin
 Stage: Stage 5
 Package: CONSTRUCTION

SCA SHAY CLEARLY ARCHITECTS
 10 Fitzwilliam Place, Ballsbridge
 Dublin 4, D04T5E6
 T: +353 1 4350921 F: +353 1 4678000
 W: www.sca.ie E: info@sca.ie

NOTIFY ARCHITECT OF ANY DISCREPANCIES. CHECK DIMENSIONS ON SITE. DO NOT SCALE. USE FIGURED DIMENSIONS ONLY. THIS DRAWING IS AN EXTRACT FROM A BIM MODEL. TO BE READ IN CONJUNCTION WITH RELEVANT CONSULTANTS' DRAWINGS. DRAWINGS COPYRIGHT © SHAY CLEARLY ARCHITECTS LTD.

Level 02 1-200
 1 : 200

FOR CONSTRUCTION

COPYRIGHT. ALL RIGHTS RESERVED
 This work is copyright and may not be reproduced by any means graphic, electronic or mechanical without the express written permission of the originator. Any licence, expressed or implied, to use this document is limited to the terms of the agreement, express or implied, between the originator and the instructing party.

BUILDING INFORMATION MODELLING (BIM)
 This drawing is an extract from a BIM model.
 The Model Status indicates the purpose of the drawing.

Work in Progress
 The model has not been validated for use outside the originator's team. Use of the model or drawing for coordination or other purposes is at the user's risk.

Shared
 The model has been validated for design coordination.

Published
 The model has been formally checked and validated according to the established QA procedures.

Archived
 The model has been archived and should be used for record purposes only.

Levels are relative to Ordnance Datum Main Head
 This drawing is to be read in conjunction with the relevant consultants' drawings.



Level 03 1-200
 1 : 200

Rev	Date	By	Description
C7	13/12/2017	KT	DAC WC partition set-out updated
C6	02/11/2017	KT	Gym moved 500mm from b.wall
C5	26/09/2017	JOC	Edits to Room Tags
C4	04/08/2017	MH	Room Tags Added
C3	01/08/2017	MH	Wall Types updated
C2	11/04/2017	KT	CONSTRUCTION
C1	20/01/2017	KT	CONSTRUCTION
P2	20/01/2017	KT	CONSTRUCTION APPROVAL
P1	01/12/2016	KT	FOR INFORMATION

Project: Blackpitts Student Accommodation
 Junction of Mill Street & Blackpitts
 Dublin 8

Client: BAM

Drawing Title: Third Floor

Project	Originator	Zone	Level	Type	Rate	Code	Status	Revision
BPSADB	SCA	00	03	DR	A	001404	A	C7

Scale: 1 : 200 @ A1
Date Drawn: 12/12/2016
Drawn By: J. O'Callaghan
Project Architect: M. Halpin
Stage: Stage 5
Package: CONSTRUCTION

SCA SHAY CLEARLY ARCHITECTS
 10 Fitzwilliam Place, Ballsbridge
 Dublin 4, D04E7E4
 T: 01 4520900 F: 01 4678000
 W: www.sca.ie info@sca.ie

NOTIFY ARCHITECT OF ANY DISCREPANCIES. CHECK DIMENSIONS ON SITE. DO NOT SCALE. USE FIGURED DIMENSIONS ONLY. THIS DRAWING IS AN EXTRACT FROM A BIM MODEL. TO BE READ IN CONJUNCTION WITH RELEVANT CONSULTANTS' DRAWINGS. DRAWINGS COPYRIGHT © SHAY CLEARLY ARCHITECTS LTD.

FOR CONSTRUCTION

COPYRIGHT. ALL RIGHTS RESERVED
 This work is copyright and may not be reproduced by any means graphic, electronic or mechanical without the express written permission of the originator. Any licence, expressed or implied, to use this document is limited to the terms of the agreement, express or implied, between the originator and the instructing party.

BUILDING INFORMATION MODELLING (BIM)
 This drawing is an extract from a BIM model.
 The Model Status indicates the purpose of the drawing.


Work in Progress
 The model has not been validated for use outside the originators team. Use of the model or drawing for coordination or other purposes is at the user's risk.

Shared
 The model has been validated for design coordination.

Published
 The model has been formally checked and validated according to the established QA procedures.

Archived
 The model has been archived and should be used for record purposes only.

Levels are relative to Ordnance Datum Main Head
 This drawing is to be read in conjunction with the relevant consultants' drawings.

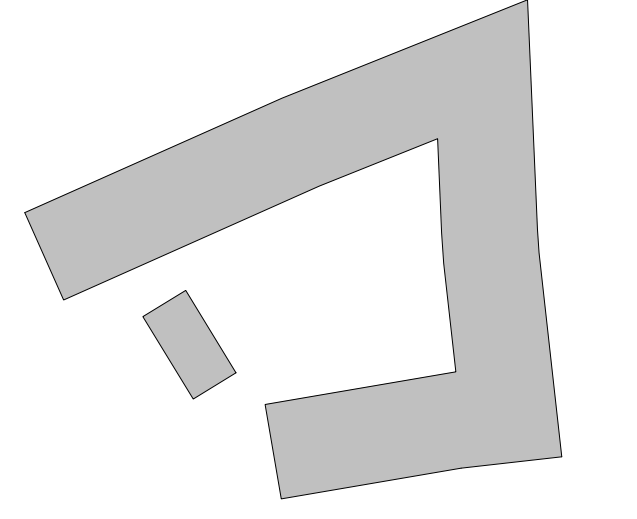

Rev.	Date	By	Description
C7	13/12/2017	KT	DAC WC partition set-out updated
C6	02/11/2017	KT	Gym moved 500mm from b.wall
C5	26/09/2017	JOC	Edits to Room Tags
C4	04/08/2017	MH	Room Tags Added
C3	01/08/2017	MH	Wall Types updated
C2	11/04/2017	KT	CONSTRUCTION
C1	20/01/2017	KT	CONSTRUCTION
P2	20/01/2017	KT	CONSTRUCTION APPROVAL
P1	01/12/2016	KT	FOR INFORMATION

Project: Blackpitts Student Accommodation
 Junction of Mill Street & Blackpitts
 Dublin 8

Client: BAM

Drawing Title: Fourth Floor

Project	Originator	Zone	Level	Type	Rate	Code	Status	Revision
BPSADB	SCA	00	04	DR	A	001405	A	C7

Scale: 1:200 @ A1
Date Drawn: 12/12/2016
Drawn By: J O'Callaghan
Project Architect: M. Halpin
Stage: Stage 5
Package: CONSTRUCTION

SCA SHAY CLEARLY ARCHITECTS
 10 Fitzwilliam Place, Ballsbridge
 Dublin 4, D04EY64
 T: 01 4522620 F: 01 4617800
 W: www.sca.ie info@sca.ie

NOTIFY ARCHITECT OF ANY DISCREPANCIES. CHECK DIMENSIONS ON SITE. DO NOT SCALE. USE FIGURED DIMENSIONS ONLY. THIS DRAWING IS AN EXTRACT FROM A BIM MODEL. TO BE READ IN CONJUNCTION WITH RELEVANT CONSULTANTS' DRAWINGS. DRAWINGS COPYRIGHT © SHAY CLEARLY ARCHITECTS LTD.

Level 04 1-200
 1:200

FOR CONSTRUCTION

COPYRIGHT. ALL RIGHTS RESERVED
 This work is copyright and may not be reproduced by any means graphic, electronic or mechanical without the express written permission of the originator. Any licence, expressed or implied, to use this document is limited to the terms of the agreement, express or implied, between the originator and the instructing party.

BUILDING INFORMATION MODELLING (BIM)
 This drawing is an extract from a BIM model.
 The Model Status indicates the purpose of the drawing.


Work in Progress
 The model has not been validated for use outside the originators team. Use of the model or drawing for coordination or other purposes is at the user's risk.

Shared
 The model has been validated for design coordination.

Published
 The model has been formally checked and validated according to the established QA procedures.

Archived
 The model has been archived and should be used for record purposes only.

Levels are relative to Ordnance Datum Main Head
 This drawing is to be read in conjunction with the relevant consultants' drawings.

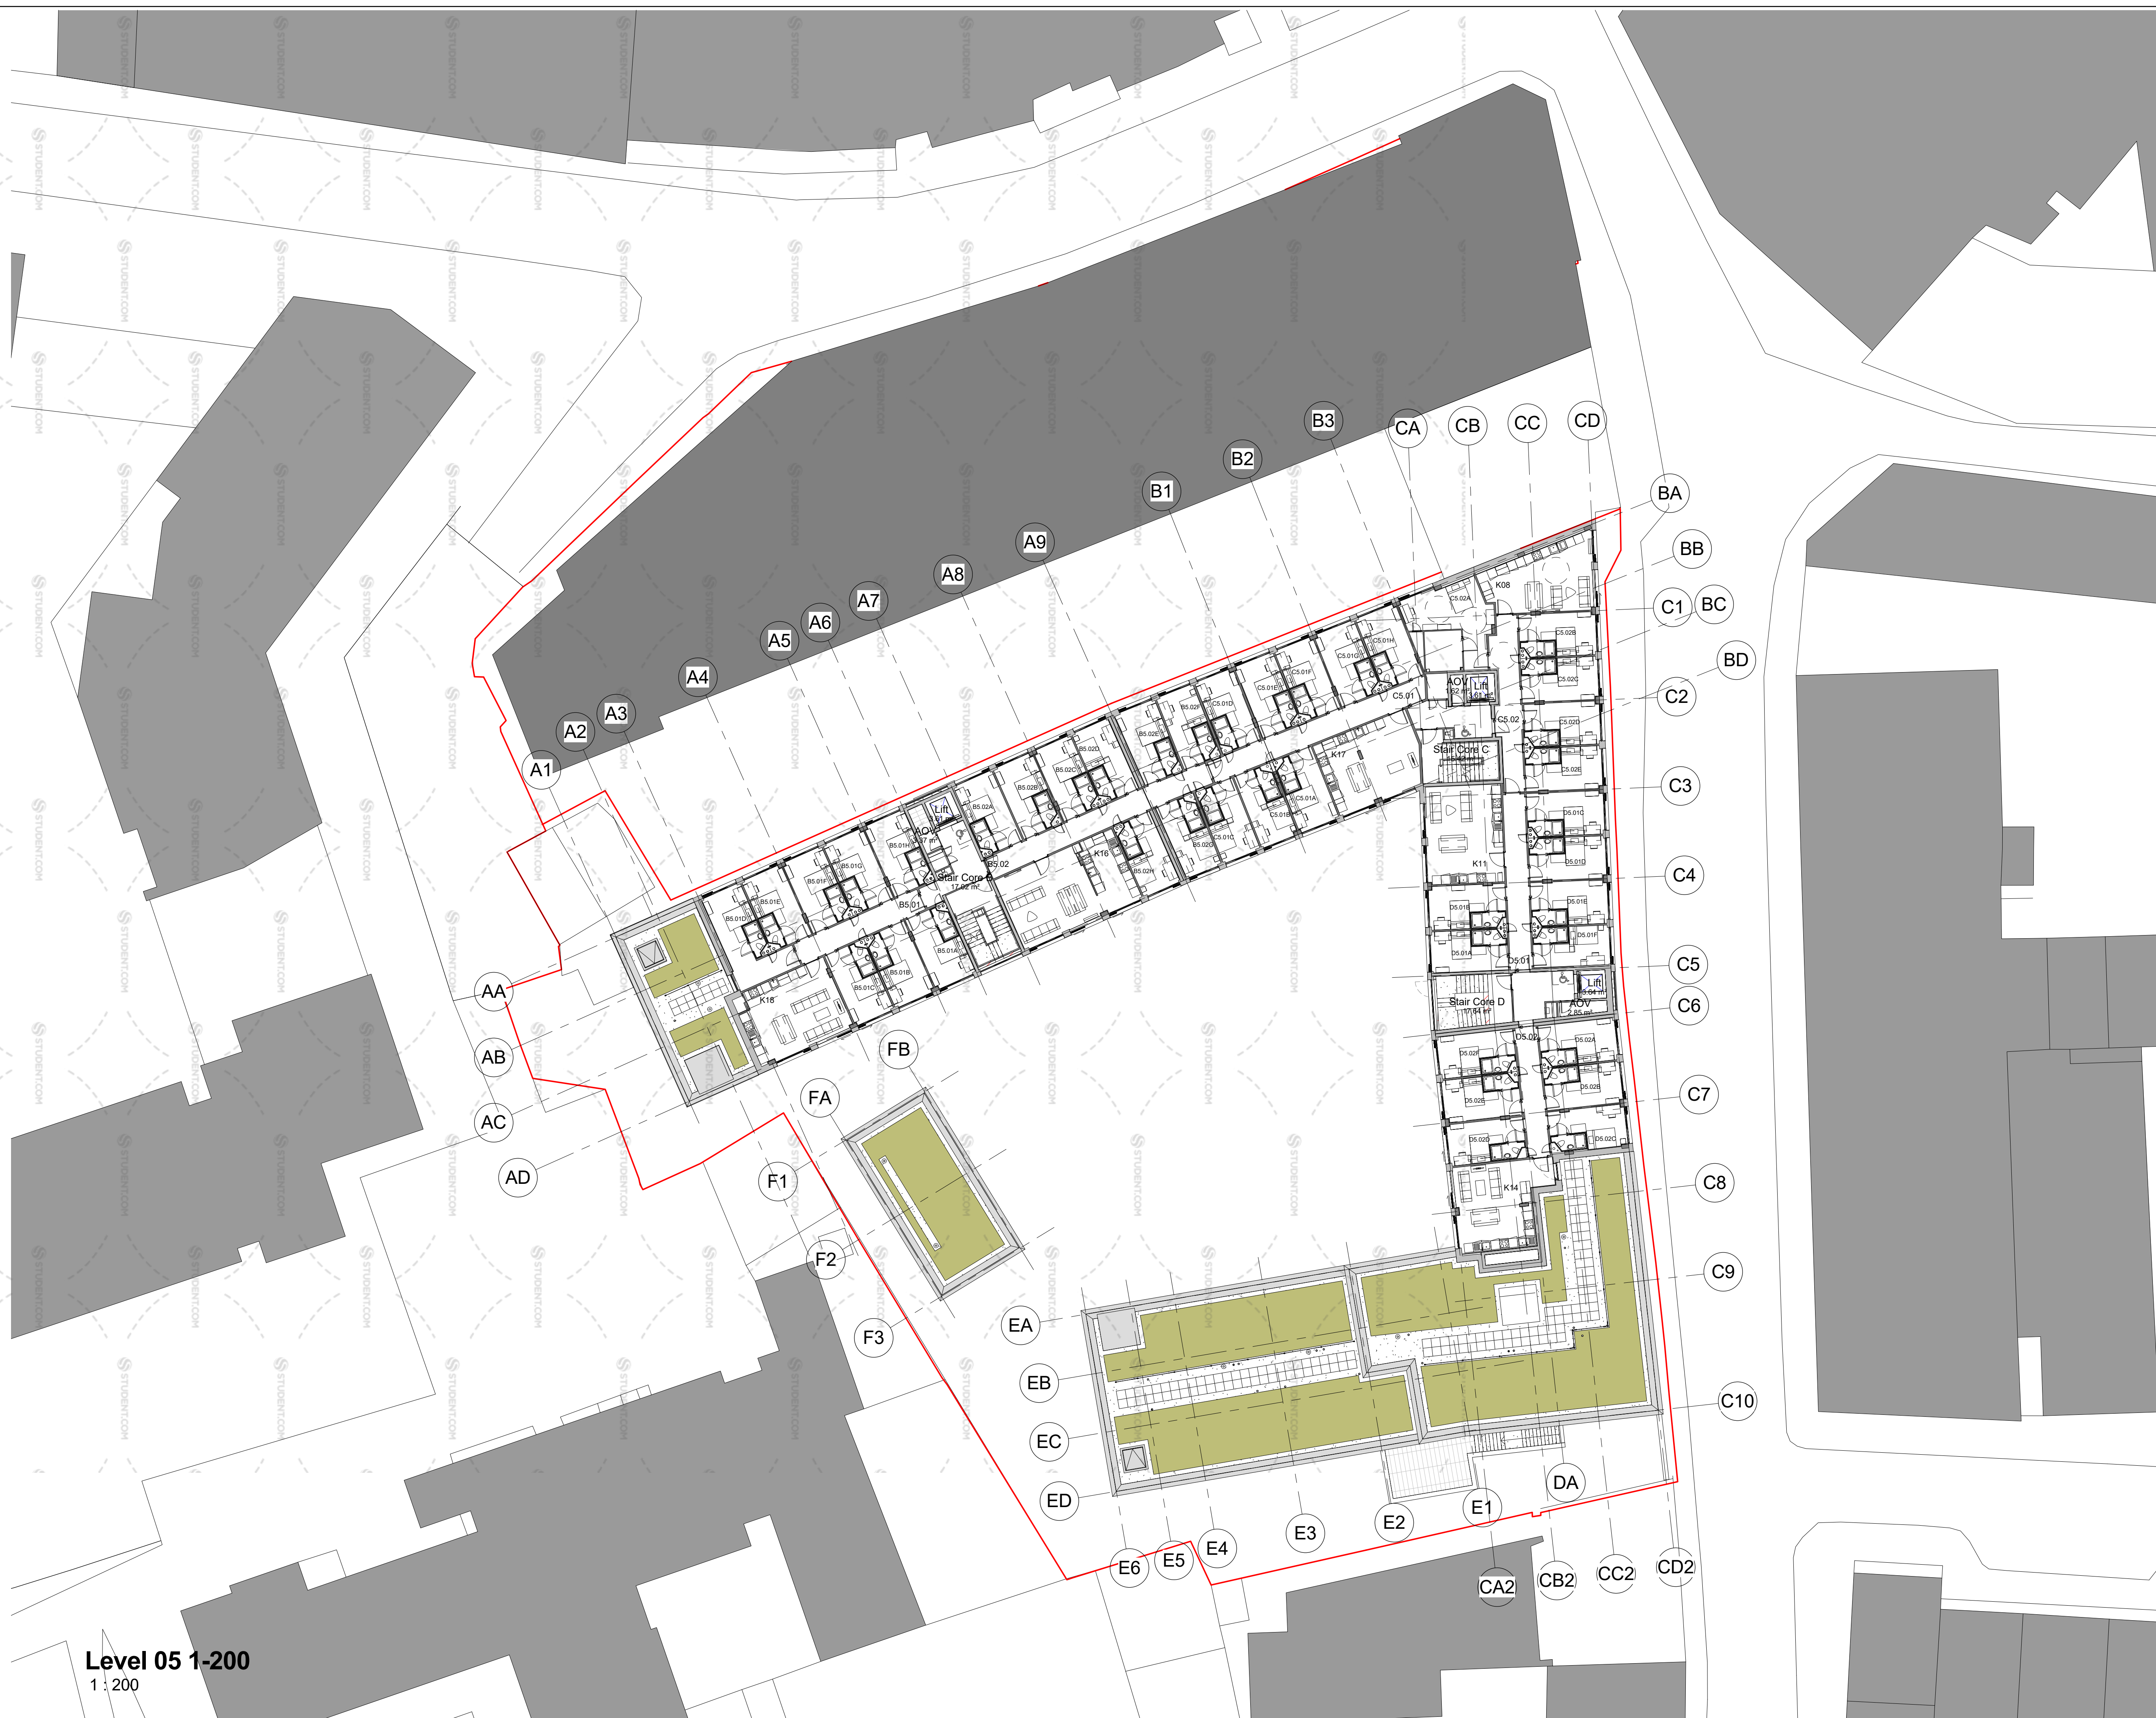

Level 05 1-200
 1:200

Rev.	Date	By	Description
C5	26/09/2017	JOC	Edits to Room Tags
C4	04/08/2017	MH	Room Tags Added
C3	01/08/2017	MH	Wall Types updated
C2	11/04/2017	KT	CONSTRUCTION
C1	20/01/2017	KT	CONSTRUCTION
P2	20/01/2017	KT	CONSTRUCTION APPROVAL
P1	01/12/2016	KT	FOR INFORMATION

Project: Blackpitts Student Accommodation
 Junction of Mill Street & Blackpitts
 Dublin 8

Client: BAM

Drawing Title: Fifth Floor

Project	Originator	Zone	Level	Type	Rate	Code	Status	Revision
BPSADB	SCA	00	05	DR	A	001406	A	C5

Scale: 1:200 @ A1 Date Drawn: 12/12/2016
 Drawn By: J O'Callaghan Project Architect M. Halpin
 Stage: Stage 5 Package: CONSTRUCTION

SCA SHAY CLEARY ARCHITECTS
 10 Fitzwilliam Place, Dublin 2
 Dublin 8, D08 EY64
 T: 01 4520060 F: 01 4678000
 W: www.sca.ie info@sca.ie

NOTIFY ARCHITECT OF ANY DISCREPANCIES. CHECK DIMENSIONS ON SITE. DO NOT SCALE. USE FIGURED DIMENSIONS ONLY. THIS DRAWING IS AN EXTRACT FROM A BIM MODEL. TO BE READ IN CONJUNCTION WITH RELEVANT CONSULTANTS' DRAWINGS. DRAWINGS COPYRIGHT © SHAY CLEARY ARCHITECTS LTD.

FOR CONSTRUCTION

COPYRIGHT. ALL RIGHTS RESERVED
 This work is copyright and may not be reproduced by any means graphic, electronic or mechanical without the express written permission of the originator. Any licence, expressed or implied, to use this document is limited to the terms of the agreement, express or implied, between the originator and the instructing party.

BUILDING INFORMATION MODELLING (BIM)
 This drawing is an extract from a BIM model.
 The Model Status indicates the purpose of the drawing.



Work in Progress
 The model has not been validated for use outside the originators team. Use of the model or drawing for coordination or other purposes is at the user's risk.

Shared
 The model has been validated for design coordination.

Published
 The model has been formally checked and validated according to the established QA procedures.


Archived
 The model has been archived and should be used for record purposes only.

Levels are relative to Ordnance Datum Main Head
 This drawing is to be read in conjunction with the relevant consultants' drawings.

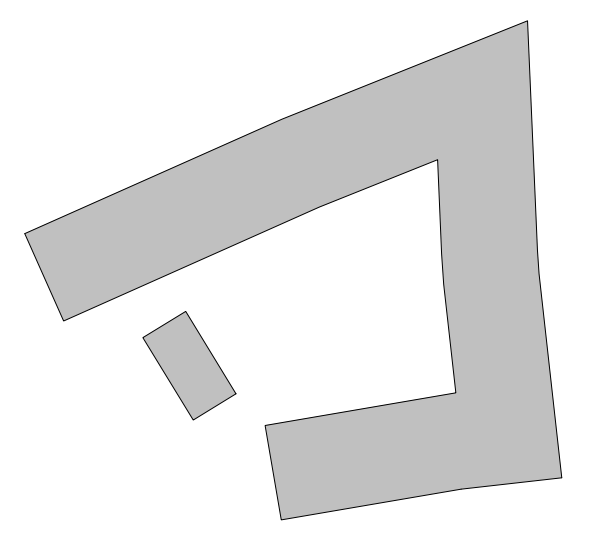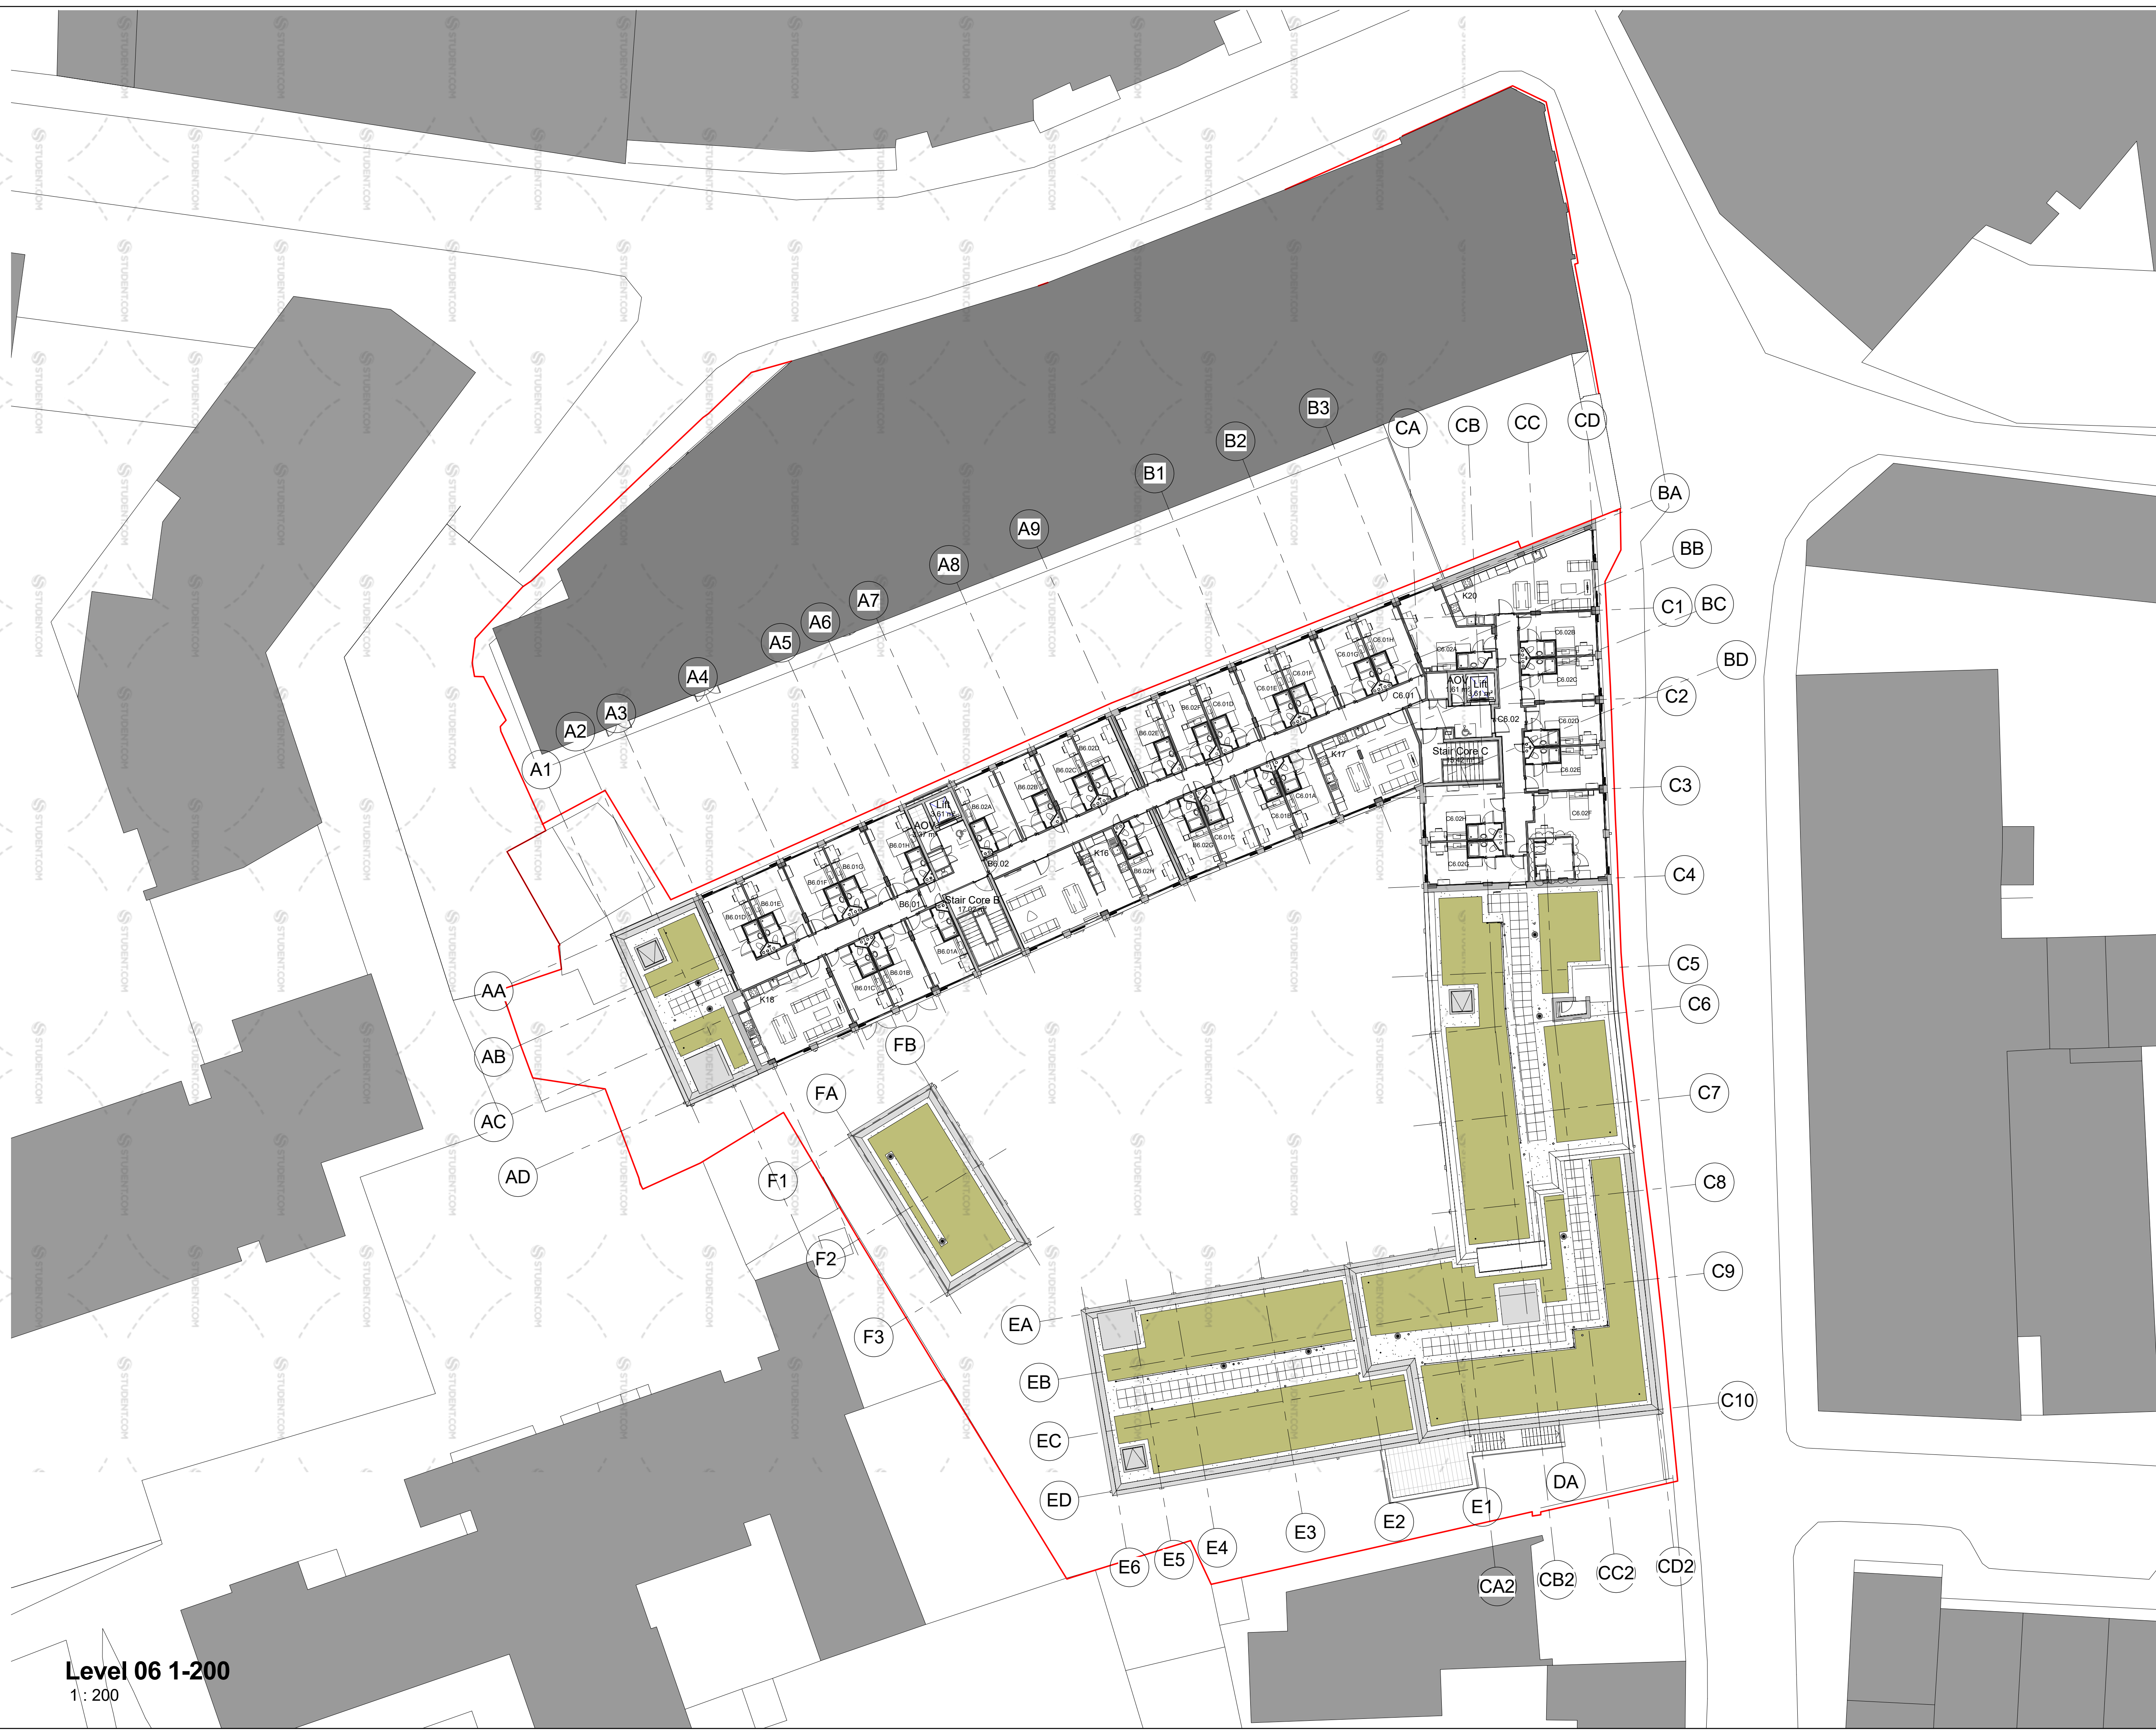

Rev	Date	By	Description
C7	13/12/2017	KT	DAC WC partition set-out updated
C6	02/11/2017	KT	Gym moved 500mm from b.wall
C5	26/09/2017	JOC	Edits to Room Tags
C4	04/08/2017	MH	Room Tags Added
C3	01/08/2017	MH	Wall Types updated
C2	11/04/2017	KT	CONSTRUCTION
C1	20/01/2017	KT	CONSTRUCTION
P2	20/01/2017	KT	CONSTRUCTION APPROVAL
P1	01/12/2016	KT	FOR INFORMATION

Project: Blackpitts Student Accommodation	
Junction of Mill Street & Blackpitts	
Dublin 8	
Client:	BAM
Drawing Title:	Sixth Floor Plan
Project:	BPSADB
Originator:	SCA
Zone:	00
Level:	06
Type:	DR
Rate:	A
Code:	001407
Status:	A
Revision:	C7
Scale:	1:200 @ A1
Date Drawn:	12/12/2016
Drawn By:	J O'Callaghan
Project Architect:	M. Halpin
Stage:	Stage 5
Package:	CONSTRUCTION

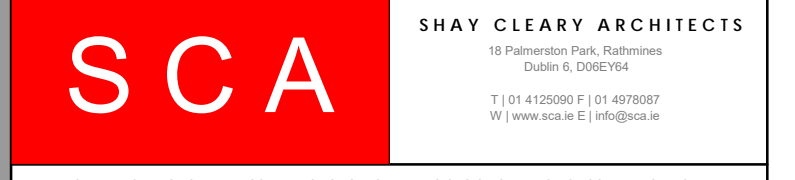

Level 06 1-200
 1:200

NOTIFY ARCHITECT OF ANY DISCREPANCIES. CHECK DIMENSIONS ON SITE. DO NOT SCALE. USE FIGURED DIMENSIONS ONLY. THIS DRAWING IS AN EXTRACT FROM A BIM MODEL. TO BE READ IN CONJUNCTION WITH RELEVANT CONSULTANTS' DRAWINGS. DRAWINGS COPYRIGHT © SHAY CLEARY ARCHITECTS LTD.