


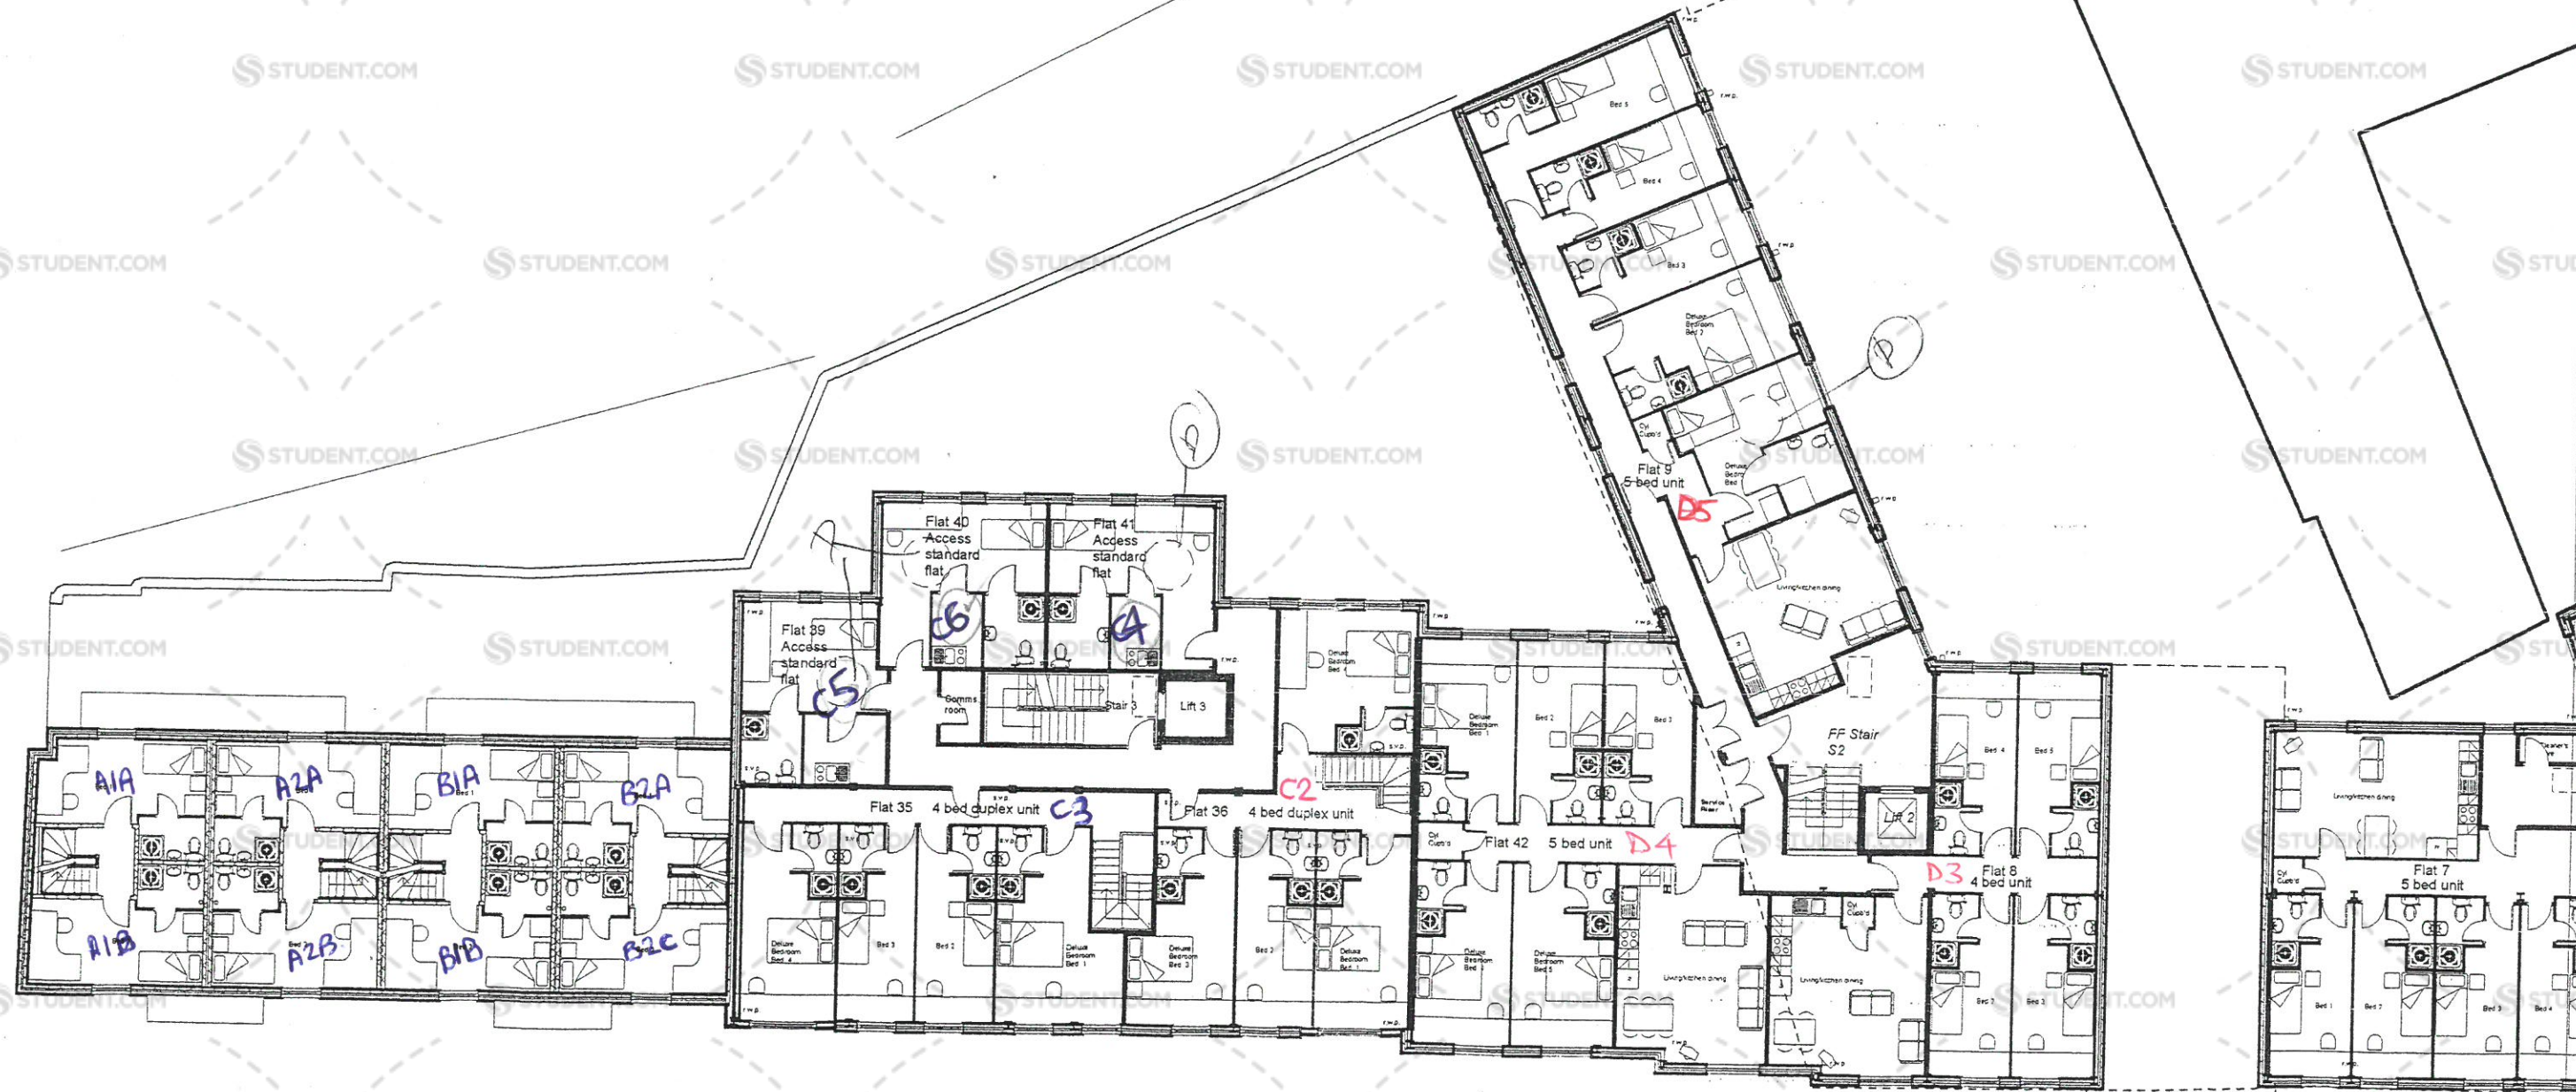

Project: Student Housing Scheme, Newarke Street, Leicester
 Title: **First floor plan- sheet 1 of 2**

All dimensions and levels to be confirmed on site.

SUTHERLAND CRAIG PARTNERSHIP
 Chartered Architects - Chartered Town Planners
 40 High Pavement, The Lace Market, Nottingham. NG1 1HN
 Tel: 0115 9586114 Fax: 0115 9411061
 Dwg. No: 1626/P022 Date: Jan 03 Scale: 1:200



All dimensions and levels to be confirmed on site.

Project: Student Housing Scheme, Newarke Street, Leicester
 Title: First floor plan- sheet 2 of 2

SUTHERLAND CRAIG PARTNERSHIP
 Chartered Architects - Chartered Town-Planners
 40 High Pavement, The Lace Market, Nottingham, NG1 1HN
 Tel: 0115 9586114 Fax: 0115 9411061
 Dwg. No: 1626/P023 Date: Jan 03 Scale: 1:200