


Room Legend

- Commercial Unit
- Lobby
- Plant Room
- Stair

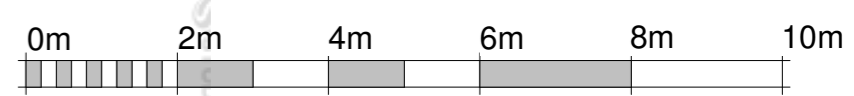

VISUAL SCALE 1:100 @ A2

Rev	Date	Description	Drn	Checked
C4	10.03.22	Lift and smoke shaft core amended to contractors instruction.	SM	SM
C3	16.12.21	Section demarcations amended for clarity.	SM	SM
C2	01.12.21	Issued for construction.	ED	RW
C1	13.10.21	Issued for construction.	JC	RW

CONSTRUCTION - S1

The Last Plantagenet

Proposed Basement Floor Plan

Location:
Last Plantagenet,
 107, Granby St.
 Leicester, LE1 6FD

Client:
Friends Tavern Leicester Ltd.

Job No: **501123** Drawing No: **GA-121**

Date: **21/02/2022** Revision: **C4** Scale: **1 : 100 @ A2**

Drawn: **SM/JC/FM** Checked: **JCB**

CAD Ref: C:\Users\Sama\Documents\501123_The Last Plantagenet_Construction
 Model_Central_LeadHCTKG.rvt



The Former Diplomat Hotel
 144 Sunbridge Road
 Bradford
 BD1 2HA
 T-01274 723 909
 W-www.yemearchitects.co.uk
 E-hello@yemearchitects.com

All dimensions are to be checked on site, any discrepancies are to be reported to the Architect before work commences. Do not scale from this drawing.

This drawing is to be read in conjunction with all relevant consultants and specialists drawings / documents, any discrepancies are to be reported to the Architect before the affected work commences.

All structural components shown are indicative only. Details / calculations of structural members are to be provided by the Structural Engineer.

This drawing is copyright.

1 Proposed Basement Plan
 1 : 100