


Room Legend

- ACC Studio
- Circulation
- Stair
- Studio

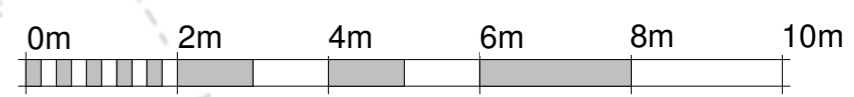

VISUAL SCALE 1:100 @ A2

Rev	Date	Description	Drn	Checked
C5	10.03.22	Lift and smoke shaft core amended to contractors instruction.	SM	SM
C4	24.12.21	(S1) Issue, desk types reduced in favour of a typical uniform type, to Studio positions.	SM	SM
C3	16.12.21	Section demarcations amended for clarity. Accessible Studio bathroom door handed.	SM	SM
C2	01.12.21	Issued for construction	ED	RW
C1	22.09.21	Issued for coordination. Refer to Model Amendment Log Sheets.	JC	RW

CONSTRUCTION - S1

The Last Plantagenet

Proposed Third Floor Plan

Location:
Last Plantagenet,
107, Granby St.
Leicester, LE1 6FD

Client:
Friends Tavern Leicester Ltd.

Job No: 501123 Drawing No: GA-125

Date: 21/02/2022 Revision: C5 Scale: As indicated @ A2

Drawn: SM/JC/FM Checked: JCB

CAD Ref: C:\Users\Sama\Documents\501123_The Last Plantagenet_Construction Model_Central_Lead\HCTKG.rvt



The Former Diplomat Hotel
144 Sunbridge Road
Bradford
BD1 2HA
T-01274 723 909
W-www.yemearchitects.co.uk
E-hello@yemearchitects.com

All dimensions are to be checked on site, any discrepancies are to be reported to the Architect before work commences. Do not scale from this drawing.

This drawing is to be read in conjunction with all relevant consultants and specialists drawings / documents, any discrepancies are to be reported to the Architect before the affected work commences.

All structural components shown are indicative only. Details / calculations of structural members are to be provided by the Structural Engineer.

This drawing is copyright.

Proposed Third Floor Plan

1 : 100

NOTE:
Interior design, FF+E as well as communal and studio design by other.