


FOURTH FLOOR PLAN
SCALE 1:100

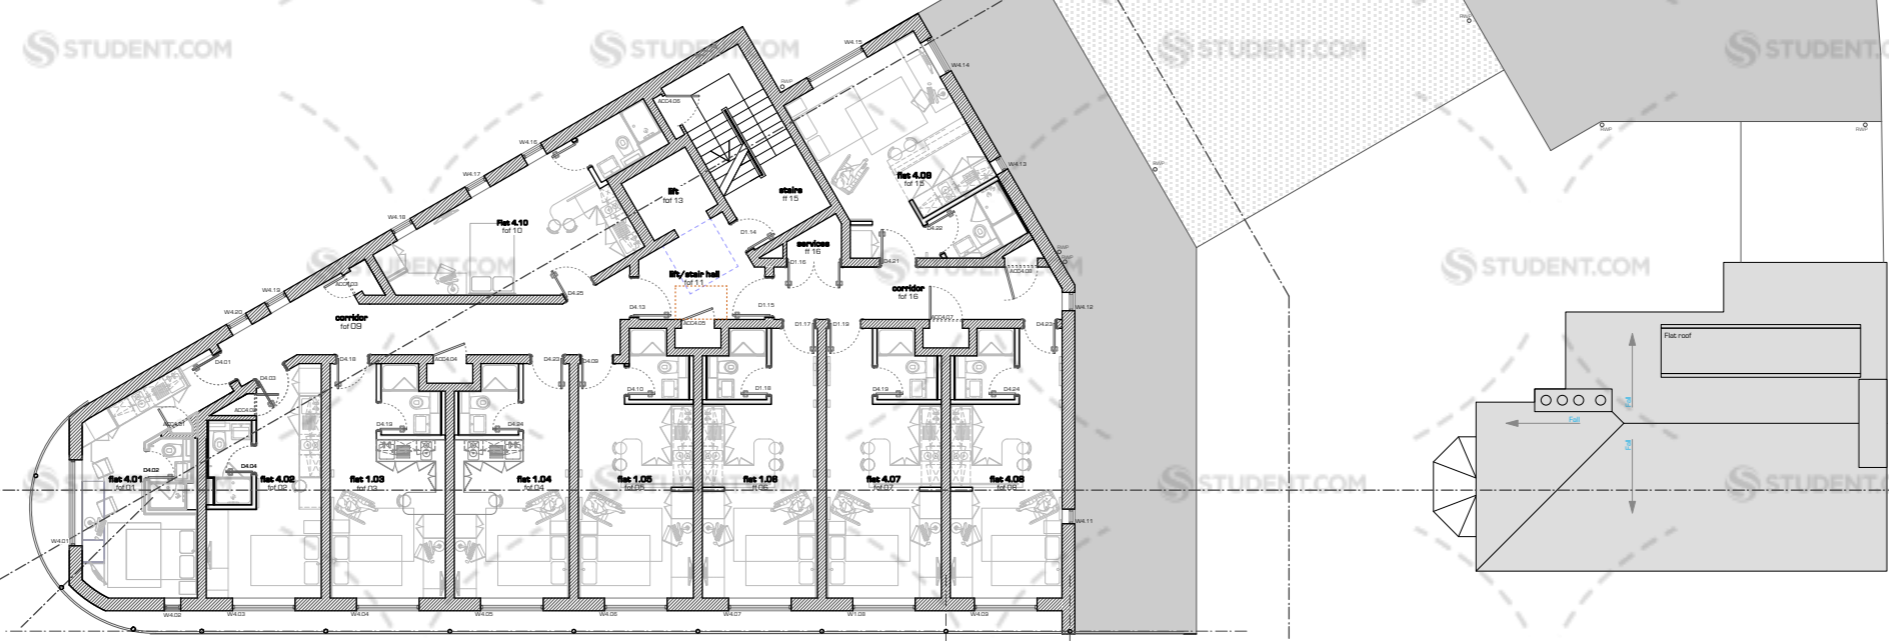

General Notes

The building must achieve the following U-values
 External Walls - **0.15 W/m²K**
 Floors - **0.12 W/m²K**
 External Windows - **1.51 W/m²K**
 Roof - **0.12 W/m²K**