

Room Legend

- Bike Store
- Circulation
- Cleaner's Store
- Lobby
- Office
- Reception
- Restaurant Electric
- Staff WC
- Stair
- Store
- Student Bin Store
- Student Electric
- Substation



VISUAL SCALE 1:100 @ A2

Rev	Date	Description	Drn	Checked
C5	10.03.22	Lift and smoke shaft core amended to contractors instruction.	SM	SM
C4	22.02.22	Back of house riser design amended.	SM	SM
C3	16.12.21	Section demarcations amended for clarity.	SM	SM
C2	01.12.21	Issued for construction.	ED	RW
C1	13.10.21	Issued for construction.	JC	RW

CONSTRUCTION - S1

The Last Plantagenet

Proposed Ground Floor Plan

Location:
Last Plantagenet,
107, Granby St.
Leicester, LE1 6FD

Client:
Friends Tavern Leicester Ltd.

Job No: 501123 Drawing No: GA-122

Date: 21/02/2022 Revision: C5 Scale: As indicated @ A2

Drawn: SM/JC/FM Checked: JCB

CAD Ref: C:\Users\Sama\Documents\501123_The Last Plantagenet_Construction
Model_Central_LeadHCTKG.rvt




The Former Diplomat Hotel
144 Sunbridge Road
Bradford
BD1 2HA
T-01274 723 909
W-www.yemearchitects.co.uk
E-hello@yemearchitects.com

All dimensions are to be checked on site, any discrepancies are to be reported to the Architect before work commences. Do not scale from this drawing.

This drawing is to be read in conjunction with all relevant consultants and specialists drawings / documents, any discrepancies are to be reported to the Architect before the affected work commences.

All structural components shown are indicative only. Details / calculations of structural members are to be provided by the Structural Engineer.

This drawing is copyright.

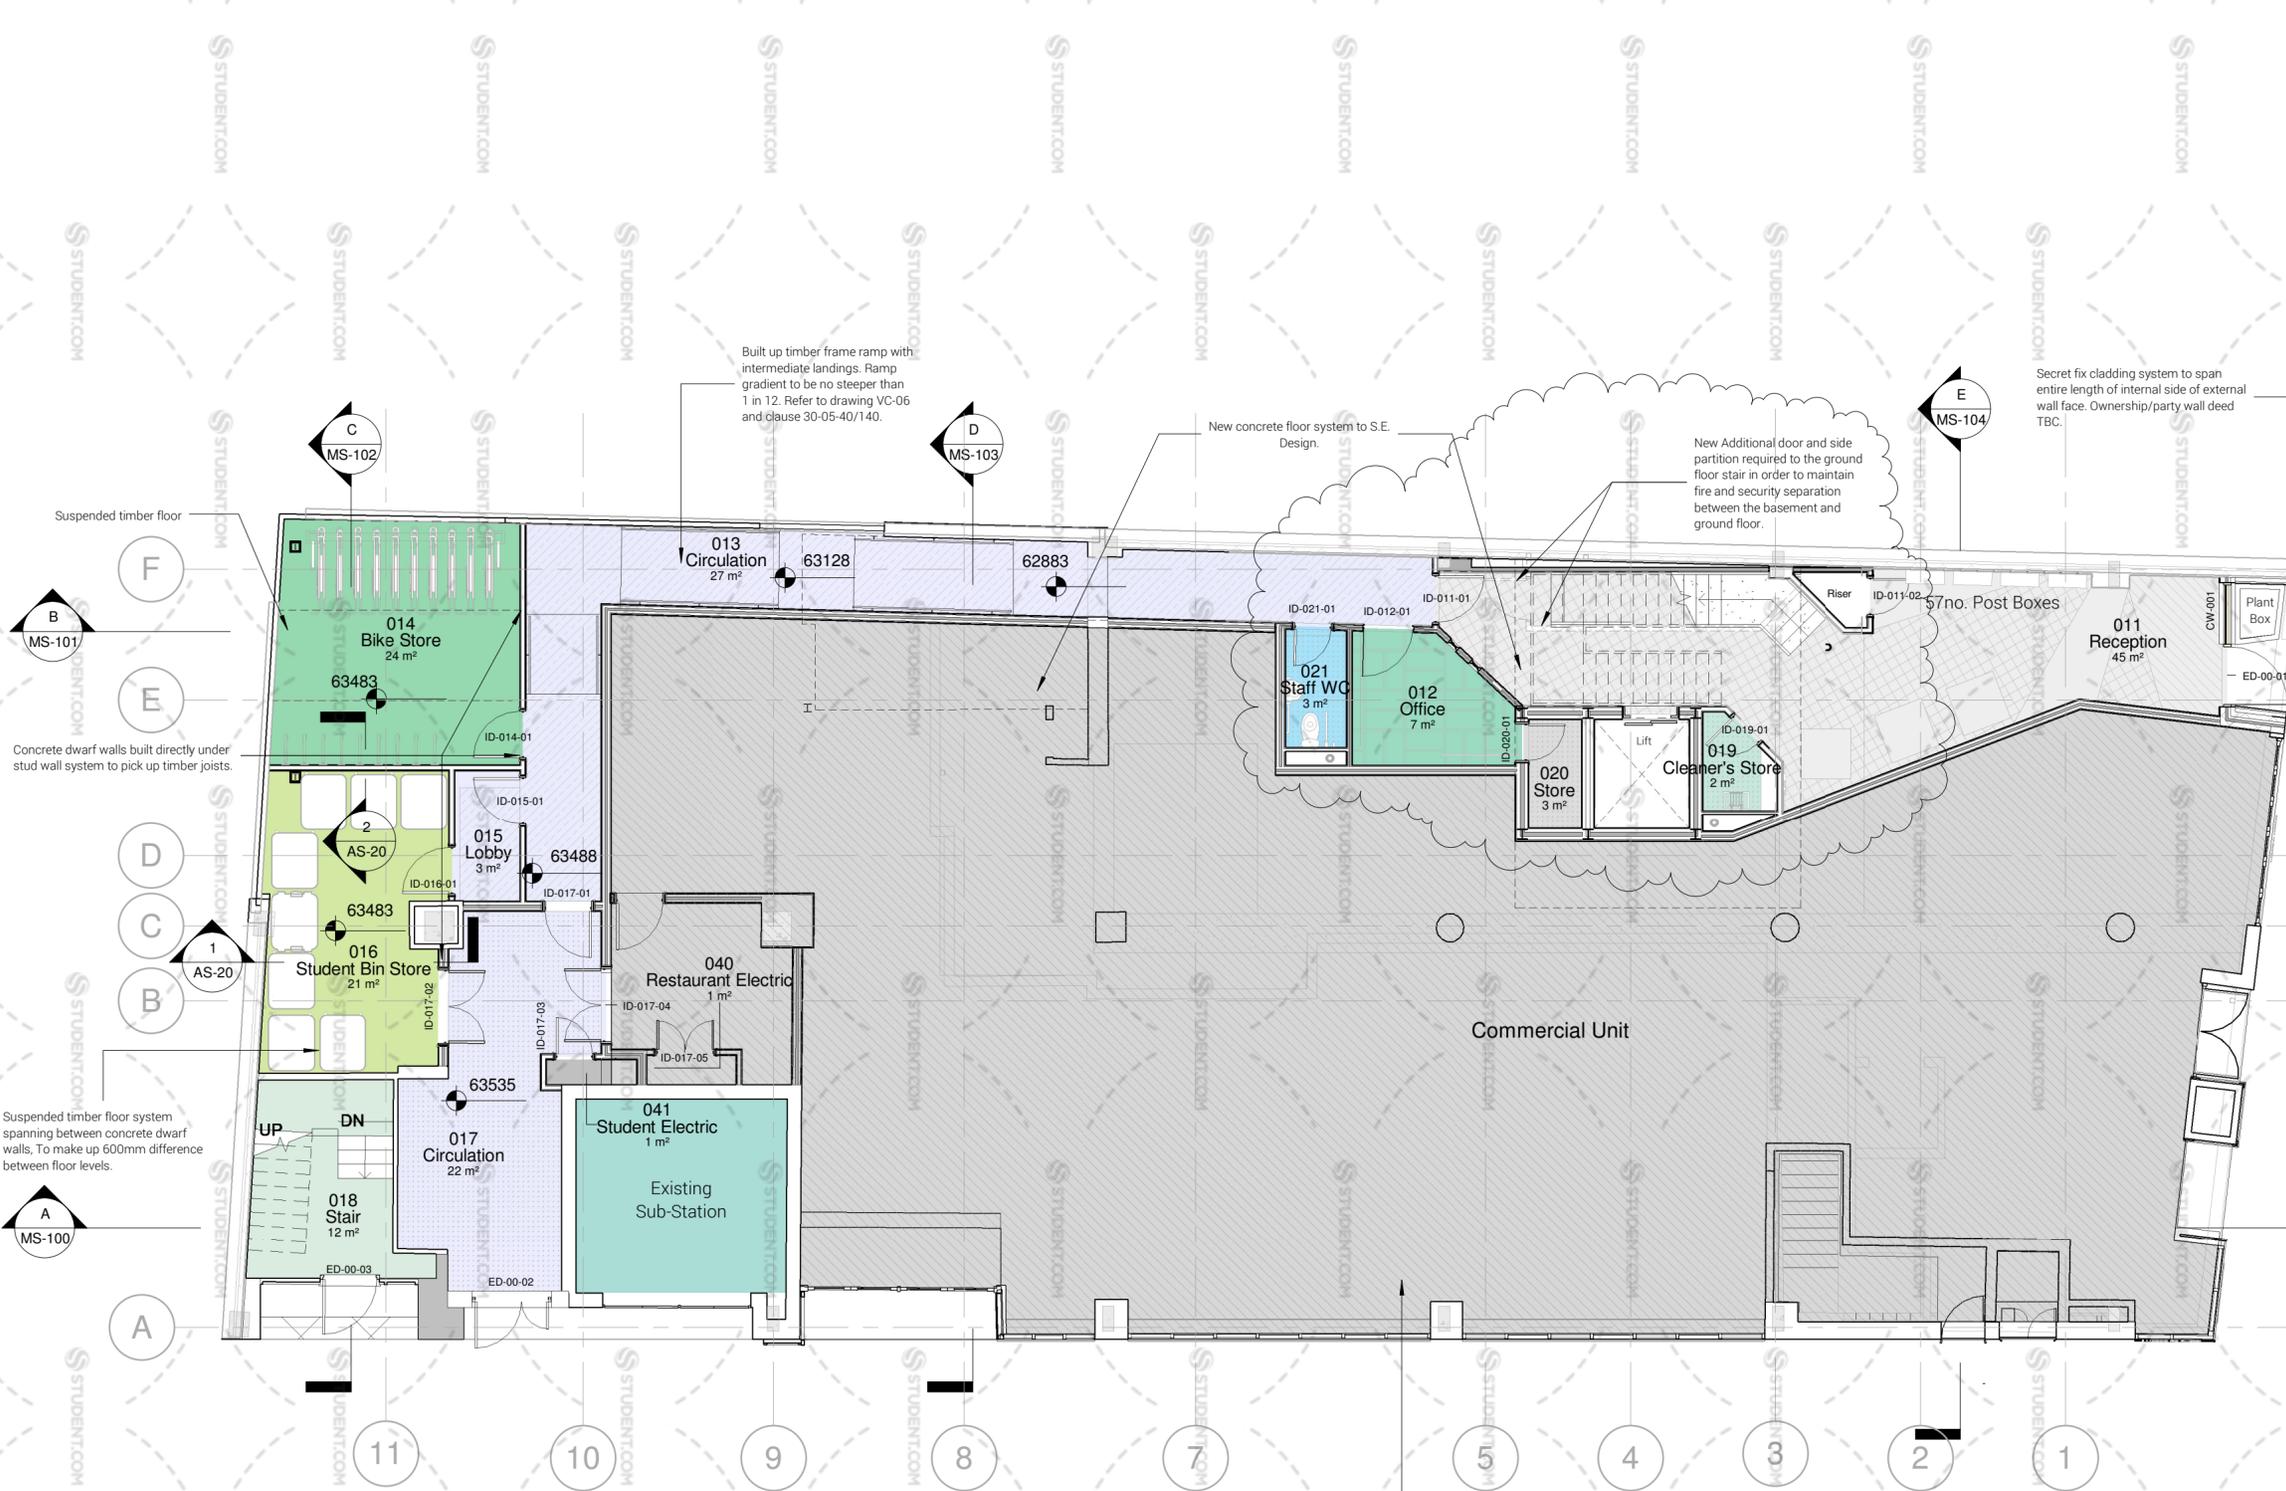

DIAGONAL HATCHING DENOTES FLOOR AREA OUTSIDE THAT OF THE STUDENT ACCOMMODATION ARCHITECTURAL REMIT. ANY WORKS CARRIED OUT WITHIN THIS HATCHED ZONE WOULD NEED TO BE CONFIRMED UNDER A SEPARATE DESIGN CONTRACT.

NOTE:
Interior design, FF+E as well as communal and studio design by other.

1 Proposed Ground Floor Plan
1 : 100