
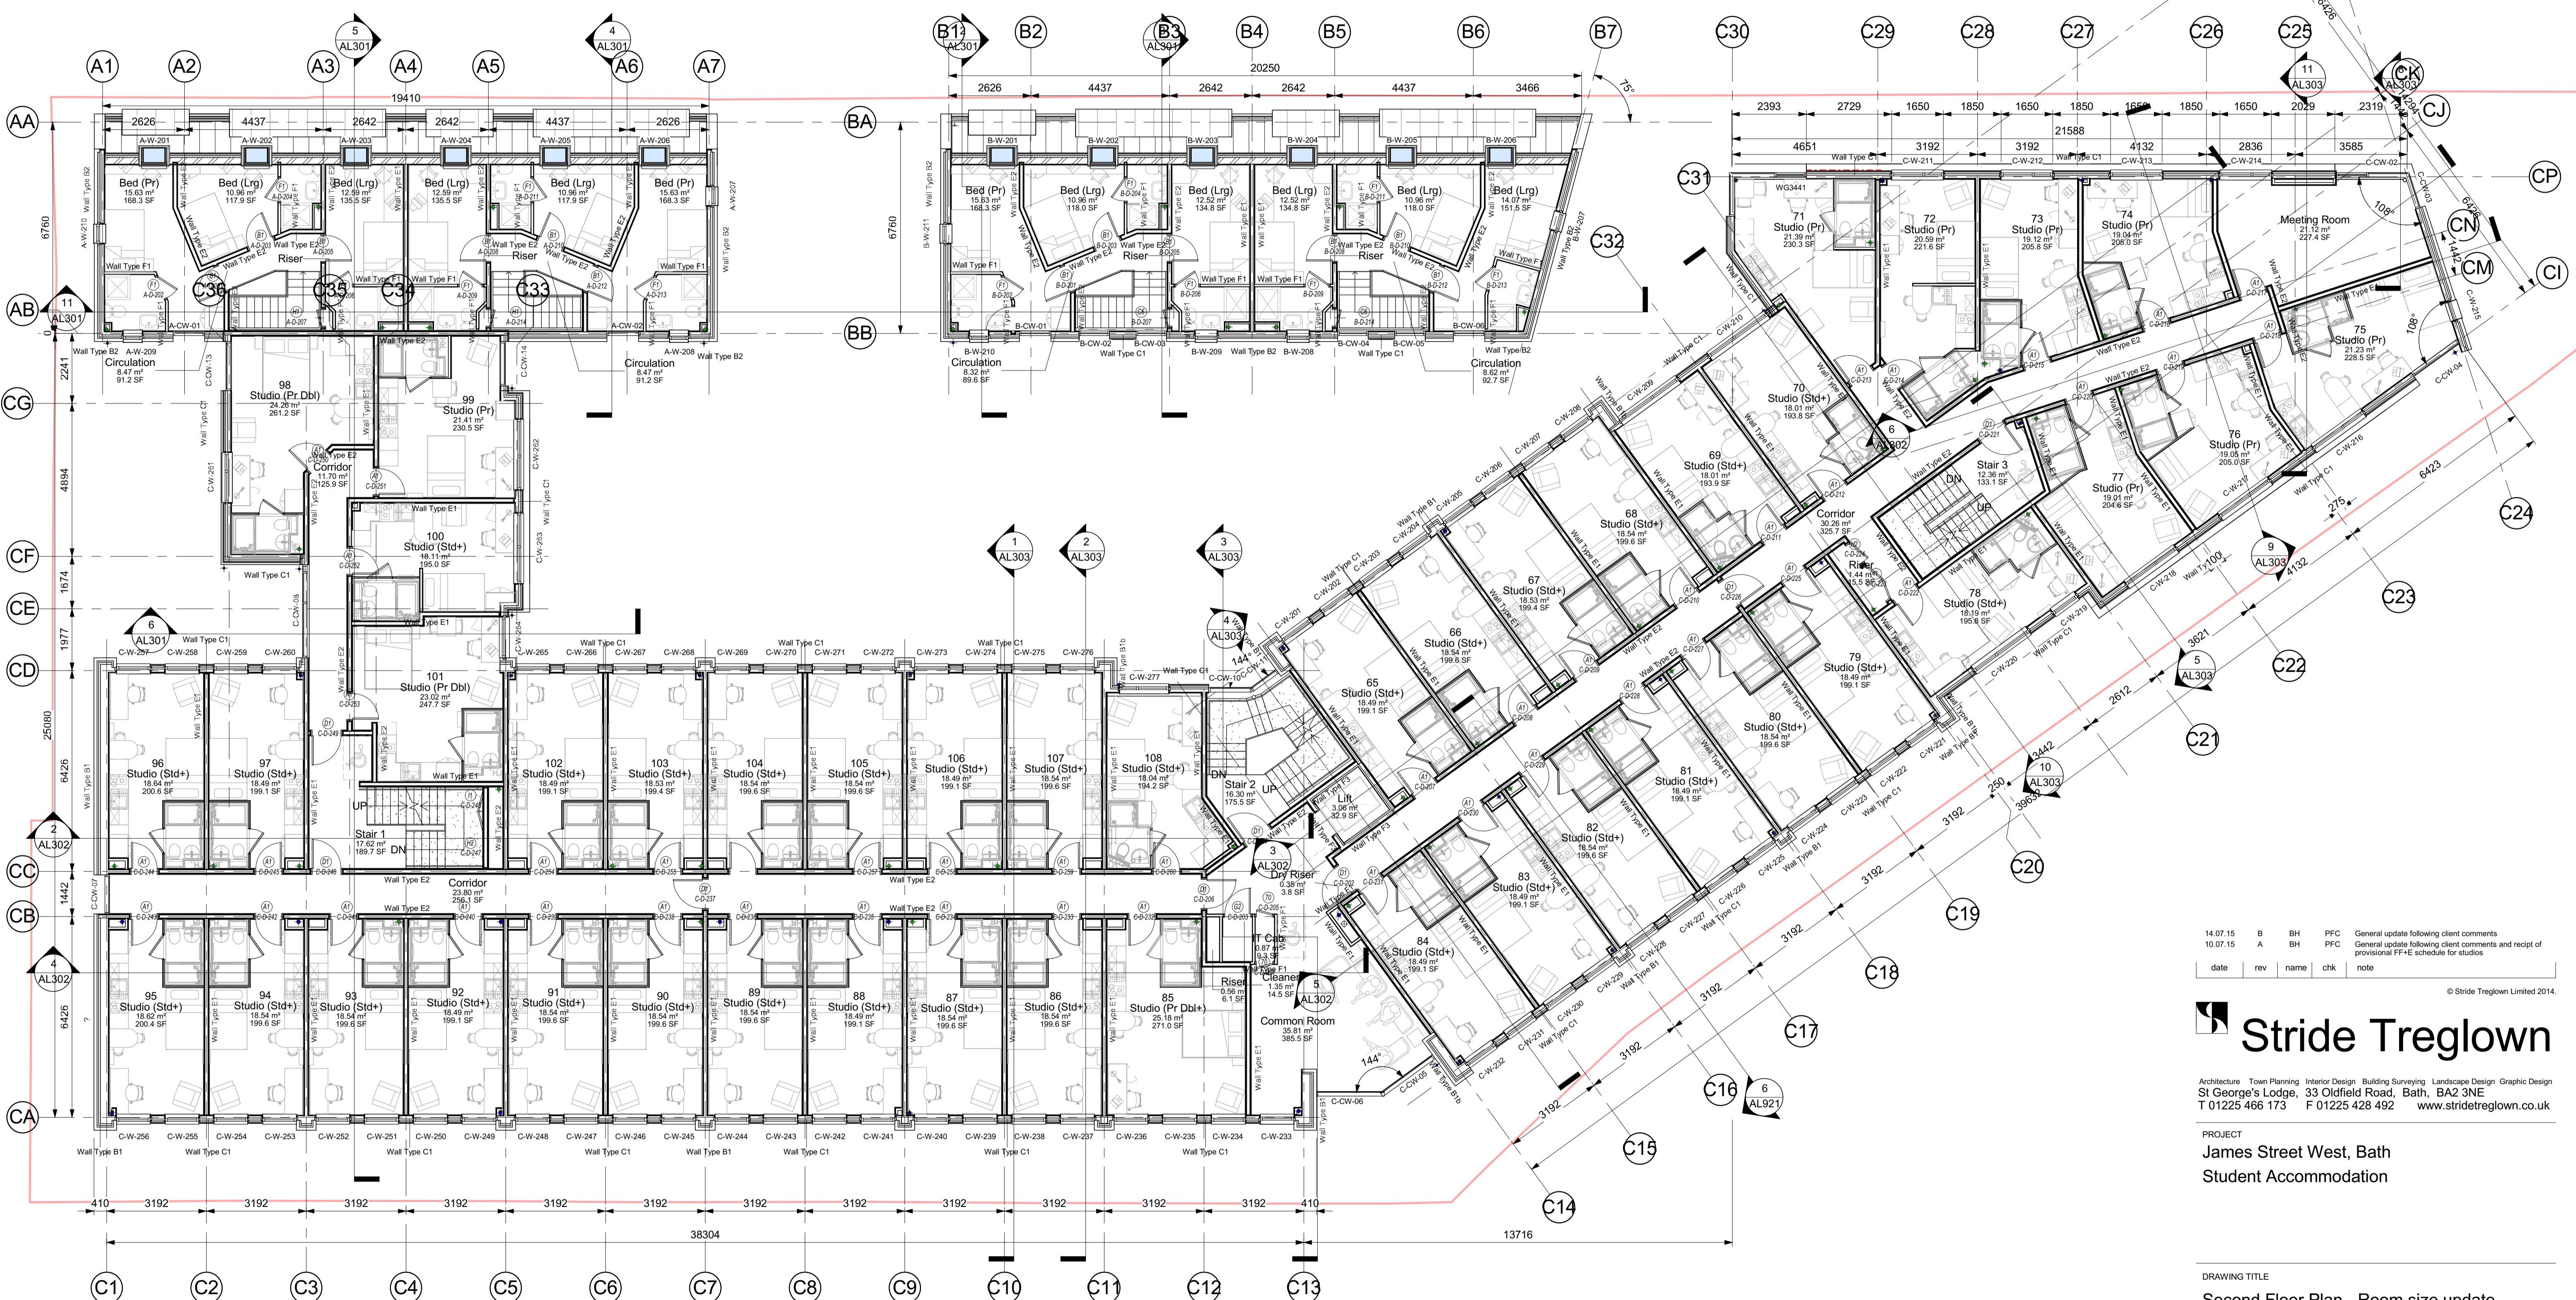


Responsibility is not accepted for errors made by others in scaling from this drawing. All construction information should be taken from figured dimensions only.

0mm 50mm 100mm

A1 Original Sheet Size

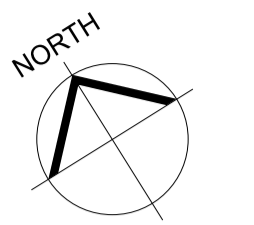

Second Floor Plan  
1:100

- Drainage Key**
- + Soil vent pipes (green)
  - + Rainwater downpipes (Blue)
  - Foul overhead connection
  - Rainwater overhead connection

date	rev	name	chk	note
14.07.15	B	BH	PFC	General update following client comments
10.07.15	A	BH	PFC	General update following client comments and receipt of provisional FF+E schedule for studios

© Stride Treglown Limited 2014.



Architecture Town Planning Interior Design Building Surveying Landscape Design Graphic Design  
St George's Lodge, 33 Oldfield Road, Bath, BA2 3NE  
T 01225 466 173 F 01225 428 492 www.stridetreglown.co.uk

PROJECT  
James Street West, Bath  
Student Accommodation

DRAWING TITLE  
Second Floor Plan - Room size update

STATUS			
FOR APPROVAL			
SCALE	DATE	DRAWN BY	CHECKED BY
1:100	08/07/15	BH	PFC
PROJECT NUMBER	DRAWING NUMBER	REVISION	
80336	SK178	B	