


NO.	DATE	DESCRIPTION
1	02.12.16	Initial drawing
2	12.01.17	Revisions to wardrobe dimensions
3	25.01.17	Revisions to socket locations

NO.	DATE	DESCRIPTION
A	02.12.16	Additional dimensions included
B	12.01.17	Wardrobe increased & additional dimensions
C	25.01.17	Revisions to socket locations

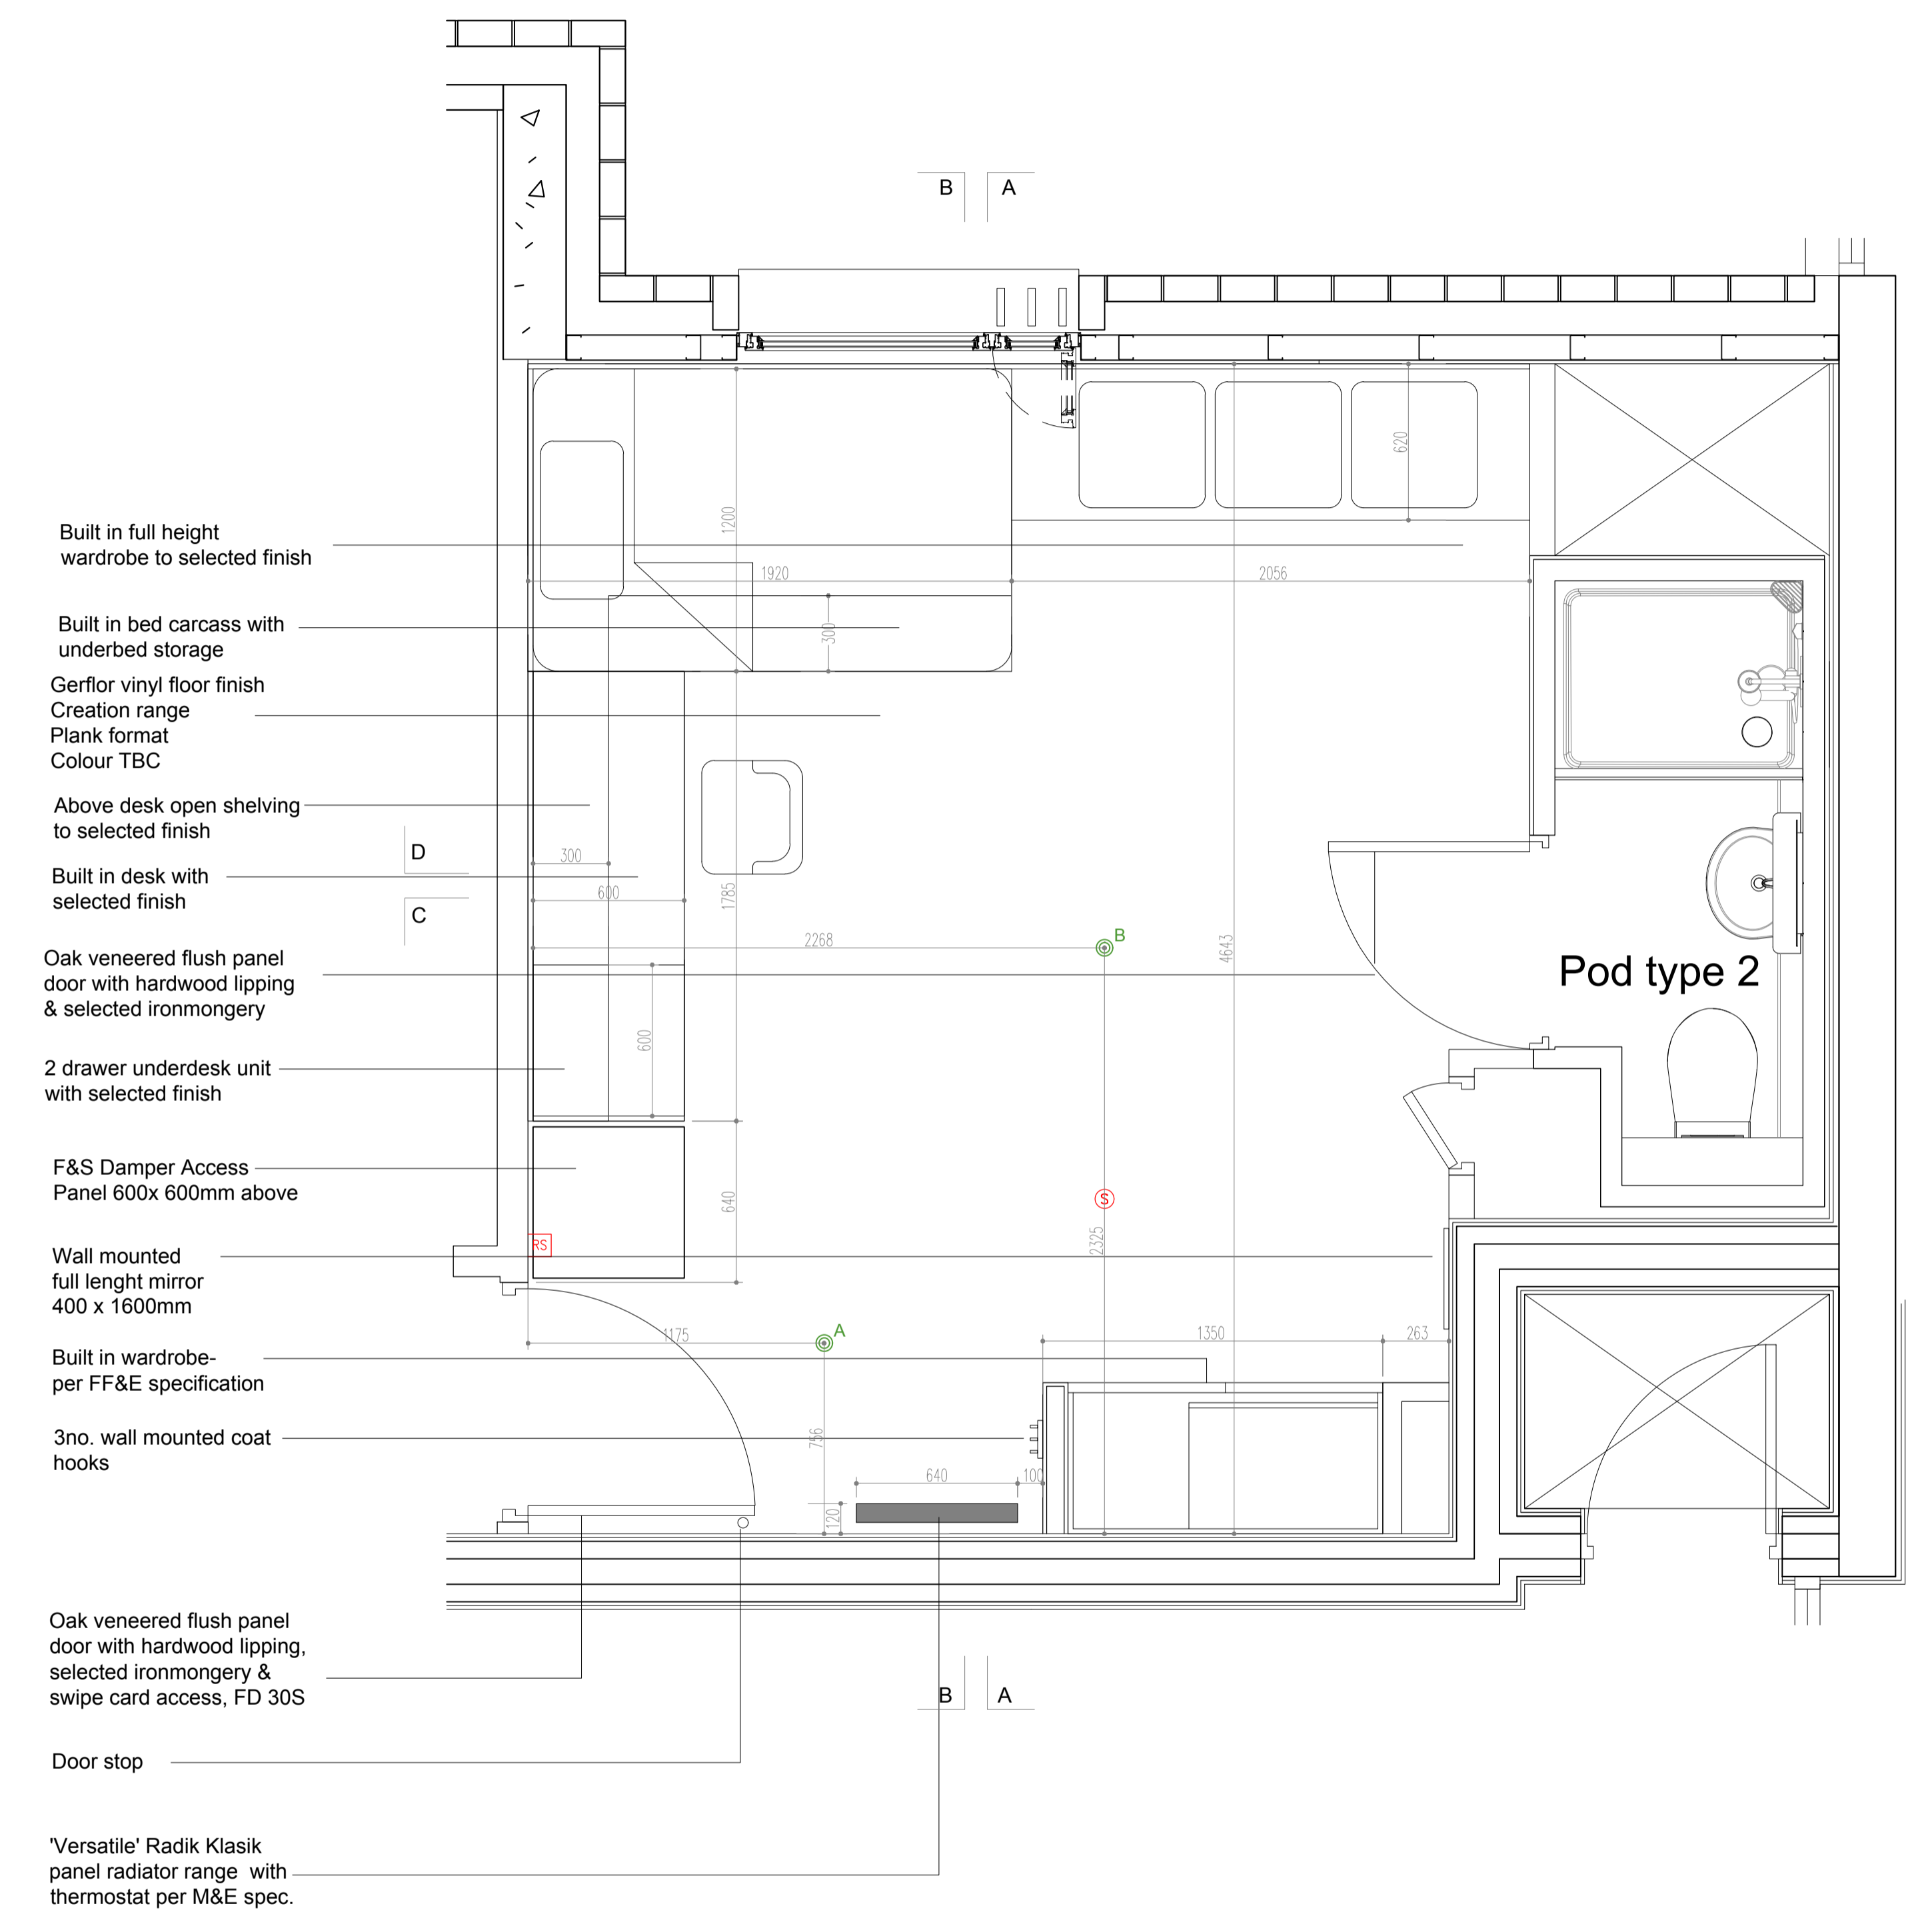

TYPE G PLAN

**LEGEND**

	Twin socket
	Twin socket with 2 No. USB ports
	9.3W LED recessed downlighter
	21W LED surface mounted light (Guzzini 5031-01)
	Light switch
	2 Way light switch
	Smoke detector with sounder base
	Room sensor
	Data point

**GENERAL NOTES**

1. Refer to M&E drawings & specification for detailed electrical & mechanical layouts.
2. Overall room dimensions may vary. Refer to W-30-100series for specific room sizes.
3. All FF&E items to be in accordance with client approved FF&E schedule.
4. Window position, orientation & size may vary. Refer to W-20-100series for specific rooms

103 LEESON STREET UPPER, DUBLIN 4  
 Telephone: 011 668 9888  
 e-mail: info@jfa.ie  
 web: www.jfa.ie

CLIENT	Carrowmore Property Ltd.
PROJECT	Student Residence Gardiner Street
PROJECT NO.	Series 30 Unit Layouts Typical Bedroom Arrangements
DATE	NOV 16
SCALE	1 : 20 @ A1
DRAWN BY	CN/TGN
CHECKED BY	W-30-20B
STATUS	Construction

Note: Refer to 20 Series: General Arrangement drawings for locations of room types

Desk sockets to be set out from opposite end of desk in handed versions of room layout.