



PLANS - As proposed

Scale 1:100

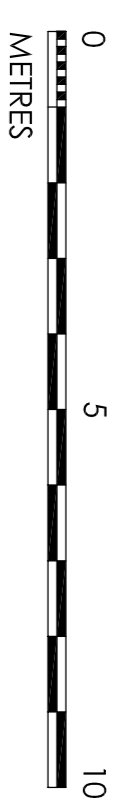


Scale 1:100


BASED ON MEASURED SURVEY CARRIED OUT BY OTHERS

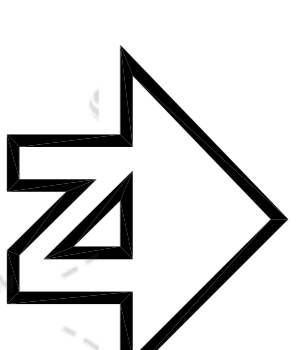


THIRD FLOOR

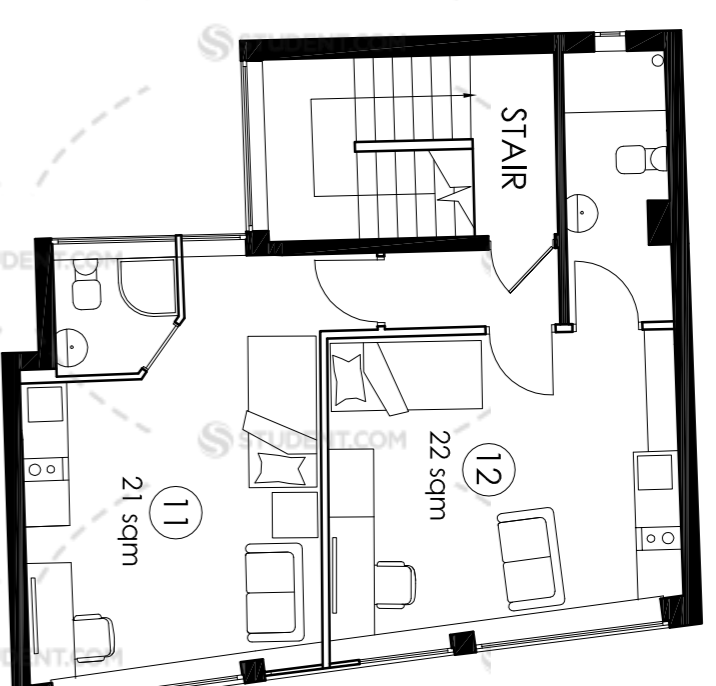

SECOND FLOOR

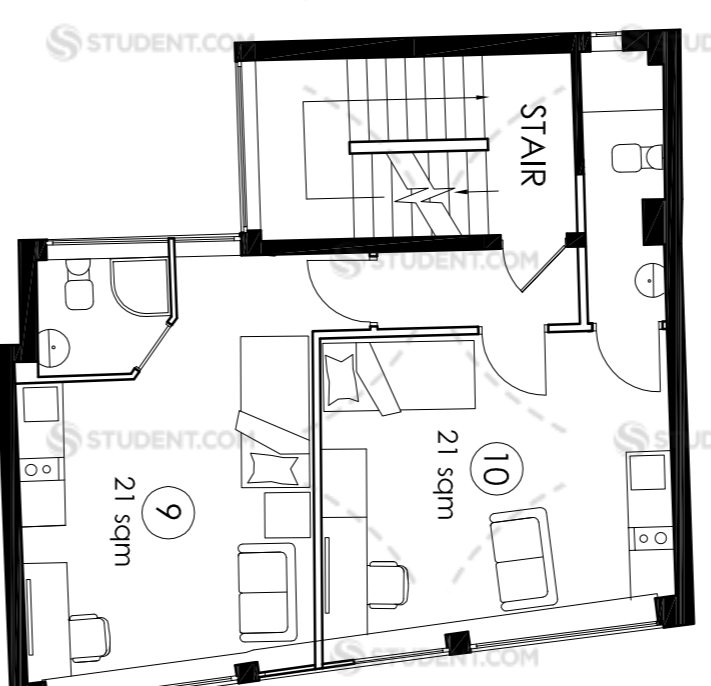

FIRST FLOOR

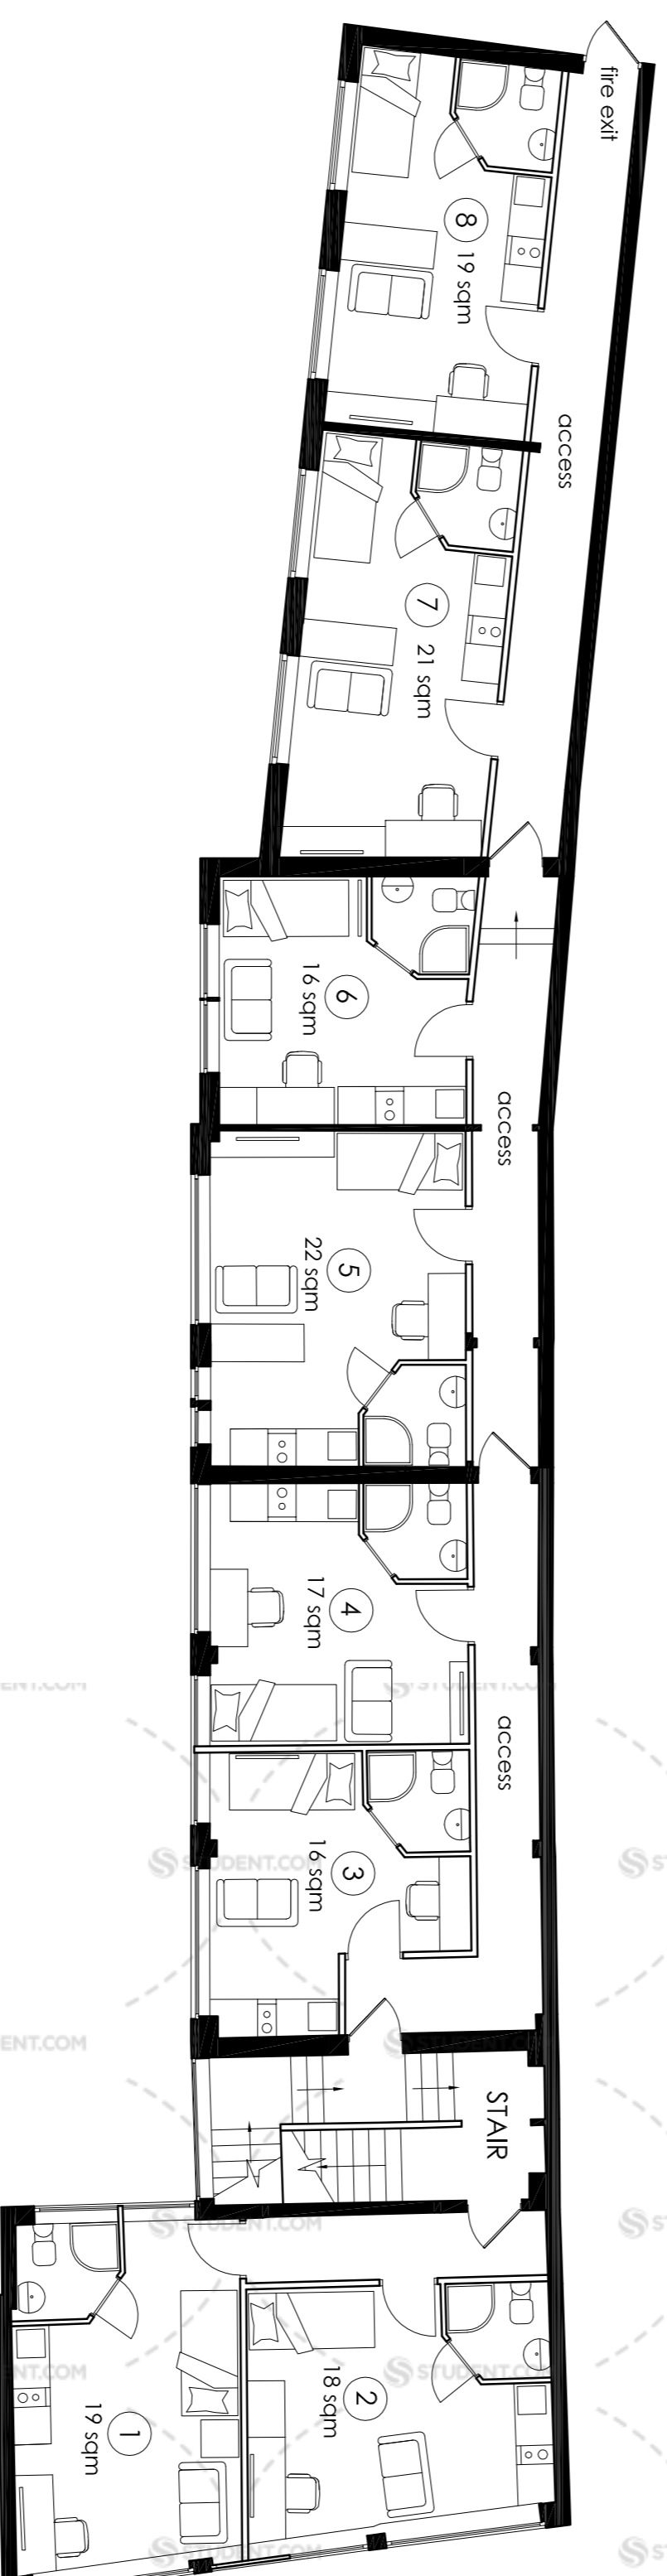

GROUND FLOOR



PROPOSED RESIDENTIAL DEVELOPMENT 37, IRONGATE, DERBY.

PLANNING ISSUE

P1 24.08.18 | PRELIMINARY ISSUE TO CLIENT FOR APPROVAL
No. DATE REVISION

TERRY MALPASS ASSOCIATES LIMITED

ARCHITECTURAL DESIGN SERVICES
107 HUNTER AVENUE
SPRINTON
DEC1 7TW
Mobile : 07766812209
Email : t.malpass@tvmmedia.com

TMA

THIS DRAWING IS COPYRIGHT. ALL CAD FORMATS MUST HAVE WRITTEN PERMISSION TO DO SO AND MUST NOT BE LOANED. THE TERRY MALPASS ASSOCIATES LTD TITLE AND LOGO. CONTRACTORS MUST CHECK ALL DIMENSIONS ON SITE. WORKING ONLY FROM GROUND AND REQUIRED DIMENSIONS. COMMENCEMENT OF THE WORKS.

PROJECT
Residential Development
37 Irongate
Derby

DRAWING TITLE
Proposed floor plans

JOB NUMBER	DRAWING SIZE	NUMBER	REVISION
18-13	A1	02	P1
DATE	SCALE		
Aug 2018	1:100 @ A1		