


Grey Coloured Pattern Imprinted Concrete Walk Way, see attached sample image

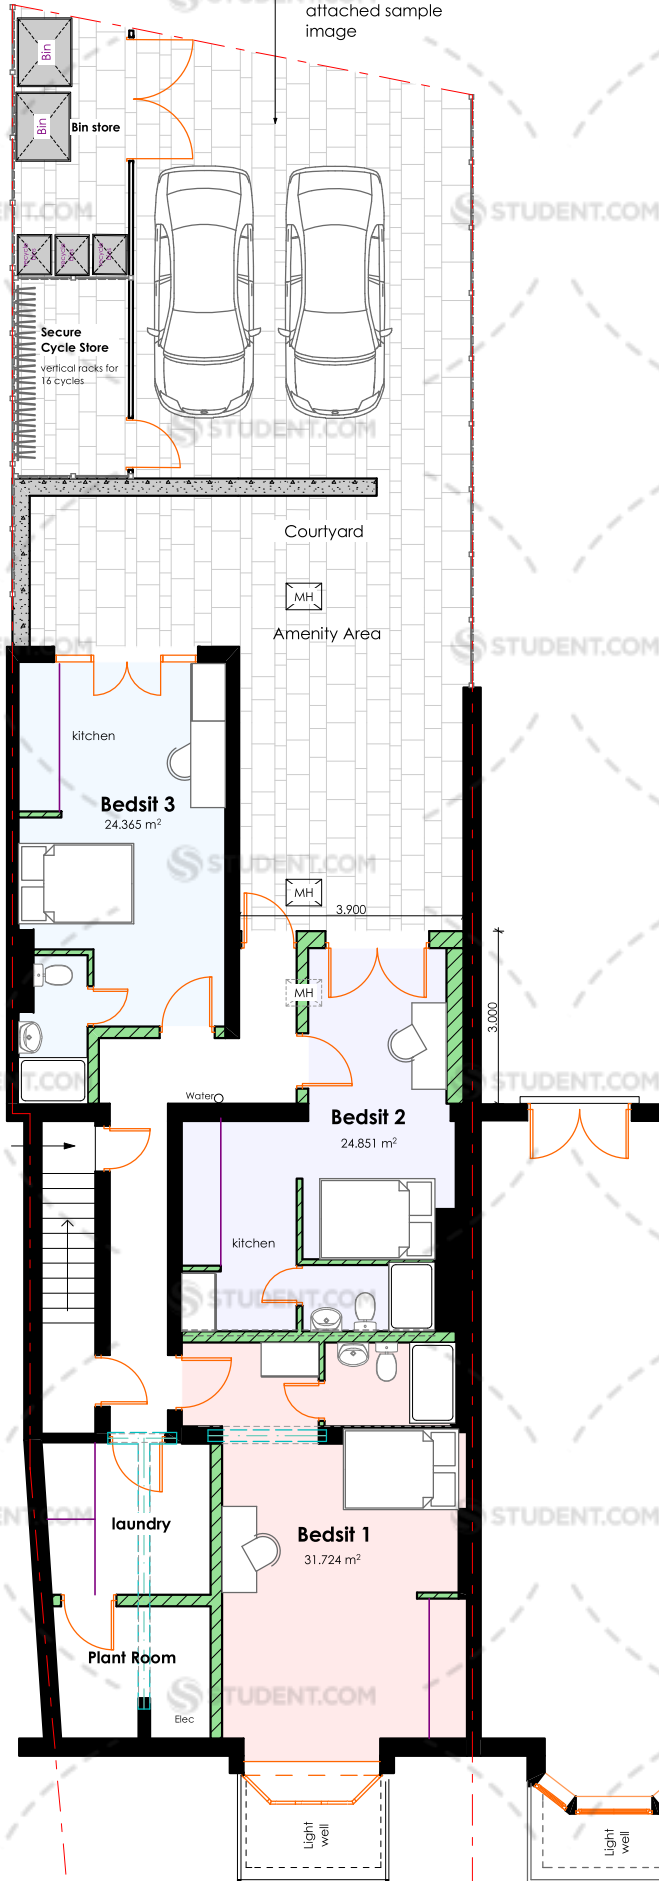

Proposed Lower Ground Floor @ 1:100