

GROUND FLOOR

APPROX. GROSS INTERNAL AREA *
1078 Ft² - 100.15 M²

Property Details:

**FLAT 1
THE FARTHINGS
DERWENT WAY
NOTTINGHAM
NG7 2BA**



Surveyed and Drawn By:



Hideaway Work Space
1 Empire Mews
London
SW16 2BF


SCALE - 1:100 @ A4

REFERENCE NUMBER : 103612

Plans Drawn: 15.08.2022

Tel: 0345 257 2023
info@bkrfloorplans.co.uk
www.bkrfloorplans.co.uk

© BKR 2022

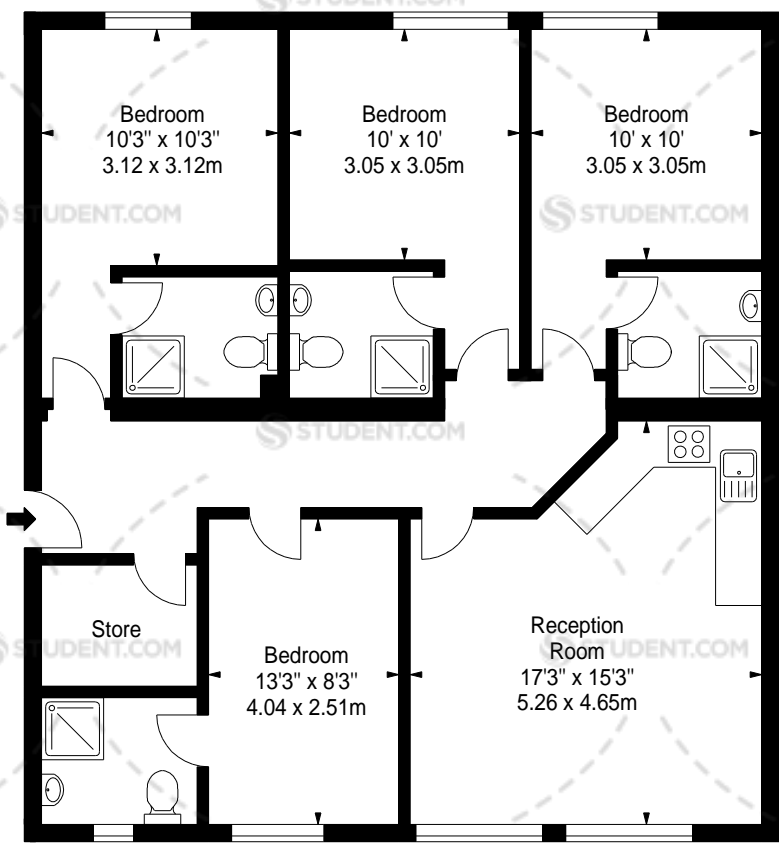

GROUND FLOOR

APPROX. GROSS INTERNAL AREA *
1078 Ft² - 100.15 M²


Property Details:
**FLAT 2
THE FARTHINGS
DERWENT WAY
NOTTINGHAM
NG7 2BA**



Surveyed and Drawn By:
BKR
Hideaway Work Space
1 Empire Mews
London
SW16 2BF

SCALE - 1:100 @ A4
REFERENCE NUMBER : 103612
Plans Drawn: 15.08.2022

Tel: 0345 257 2023
info@bkrfloorplans.co.uk
www.bkrfloorplans.co.uk
© BKR 2022

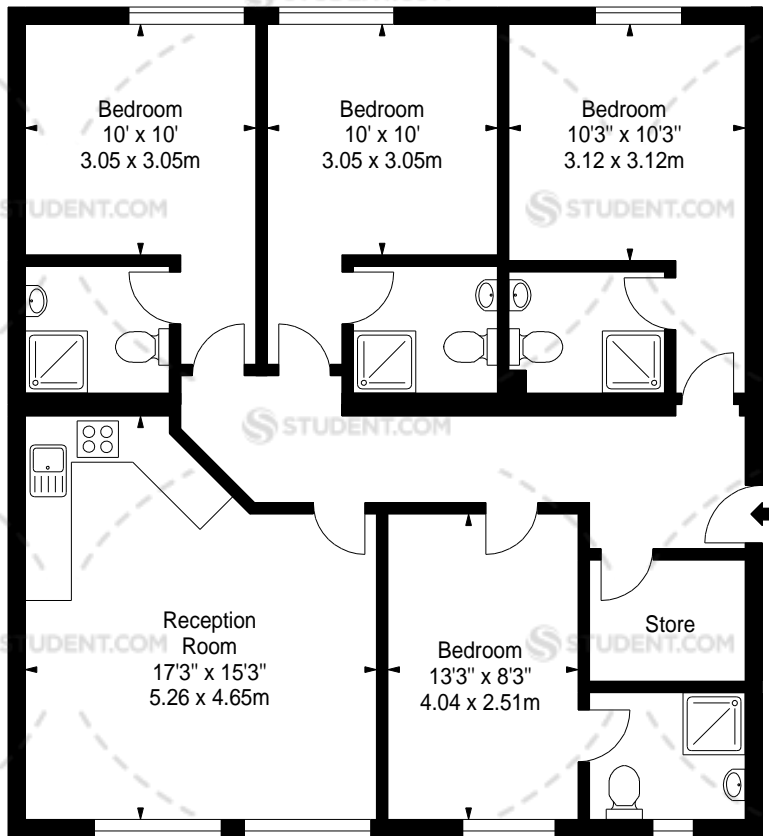

FIRST FLOOR

APPROX. GROSS INTERNAL AREA *
1078 Ft² - 100.15 M²

Property Details:

**FLAT 3
THE FARTHINGS
DERWENT WAY
NOTTINGHAM
NG7 2BA**



Surveyed and Drawn By:



Hideaway Work Space
1 Empire Mews
London
SW16 2BF


Tel: 0345 257 2023
info@bkrfloorplans.co.uk
www.bkrfloorplans.co.uk

© BKR 2022

SCALE - 1:100 @ A4

REFERENCE NUMBER : 103612

Plans Drawn: 15.08.2022

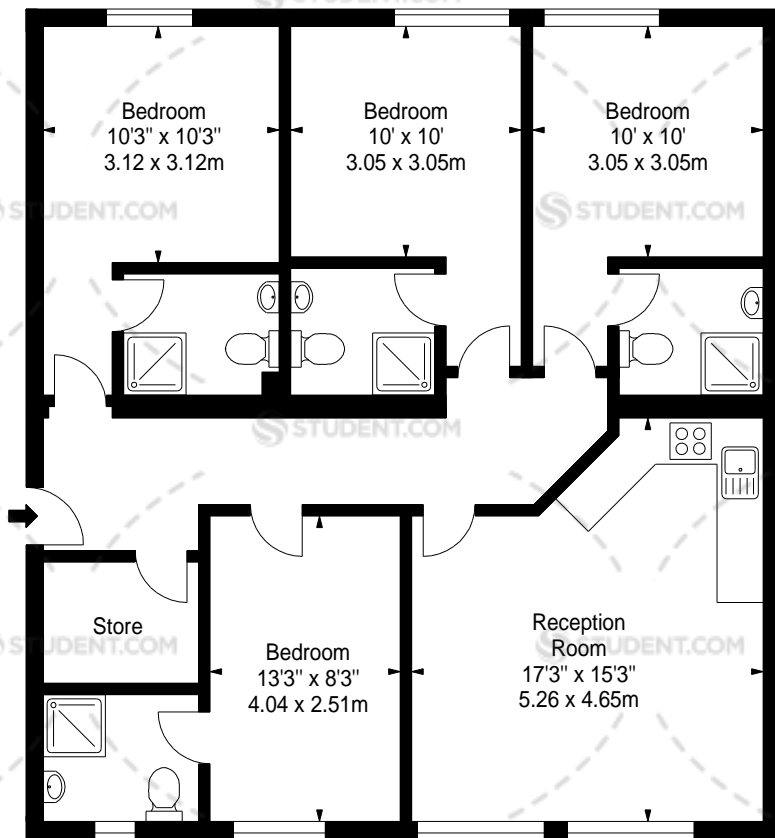

FIRST FLOOR

APPROX. GROSS INTERNAL AREA *
1078 Ft² - 100.15 M²

Property Details:

**FLAT 4
THE FARTHINGS
DERWENT WAY
NOTTINGHAM
NG7 2BA**



Surveyed and Drawn By:



Hideaway Work Space
1 Empire Mews
London
SW16 2BF


Tel: 0345 257 2023
info@bkrfloorplans.co.uk
www.bkrfloorplans.co.uk

© BKR 2022

SCALE - 1:100 @ A4

REFERENCE NUMBER : 103612

Plans Drawn: 15.08.2022

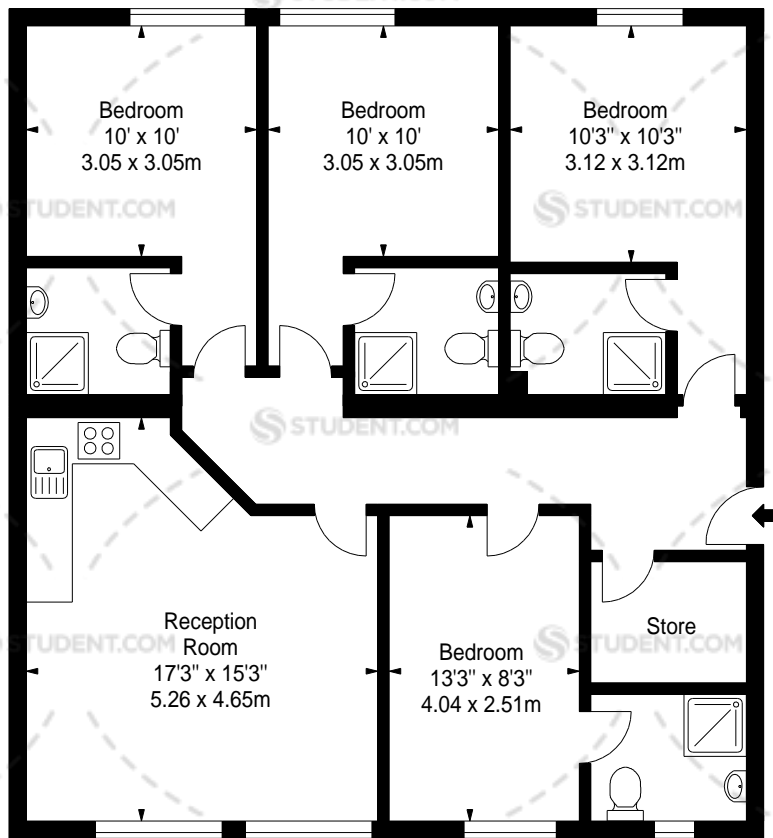

SECOND FLOOR

APPROX. GROSS INTERNAL AREA *
1078 Ft² - 100.15 M²

Property Details:

**FLAT 5
THE FARTHINGS
DERWENT WAY
NOTTINGHAM
NG7 2BA**



Surveyed and Drawn By:

BKR

Hideaway Work Space
1 Empire Mews
London
SW16 2BF


Tel: 0345 257 2023
info@bkrfloorplans.co.uk
www.bkrfloorplans.co.uk

© BKR 2022

SCALE - 1:100 @ A4

REFERENCE NUMBER : 103612

Plans Drawn: 15.08.2022

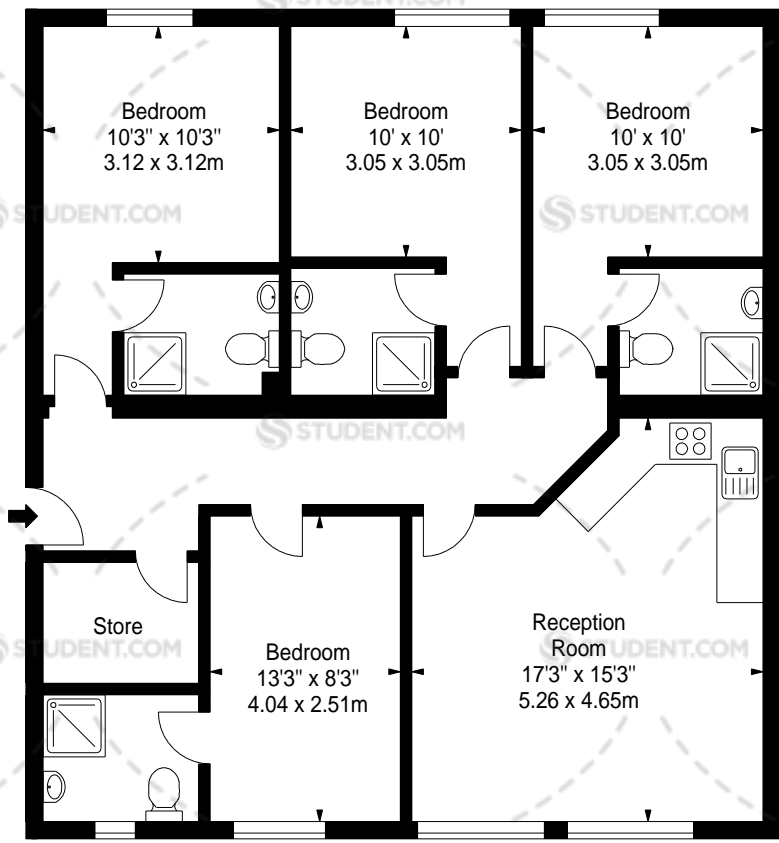

SECOND FLOOR

APPROX. GROSS INTERNAL AREA *
 1078 Ft² - 100.15 M²

Property Details:
FLAT 6
THE FARTHINGS
DERWENT WAY
NOTTINGHAM
NG7 2BA

SCALE - 1:100 @ A4

REFERENCE NUMBER : 103612

Plans Drawn: 15.08.2022




Surveyed and Drawn By:
BKR

Hideaway Work Space
 1 Empire Mews
 London
 SW16 2BF

Tel: 0345 257 2023
info@bkrfloorplans.co.uk
www.bkrfloorplans.co.uk

© BKR 2022

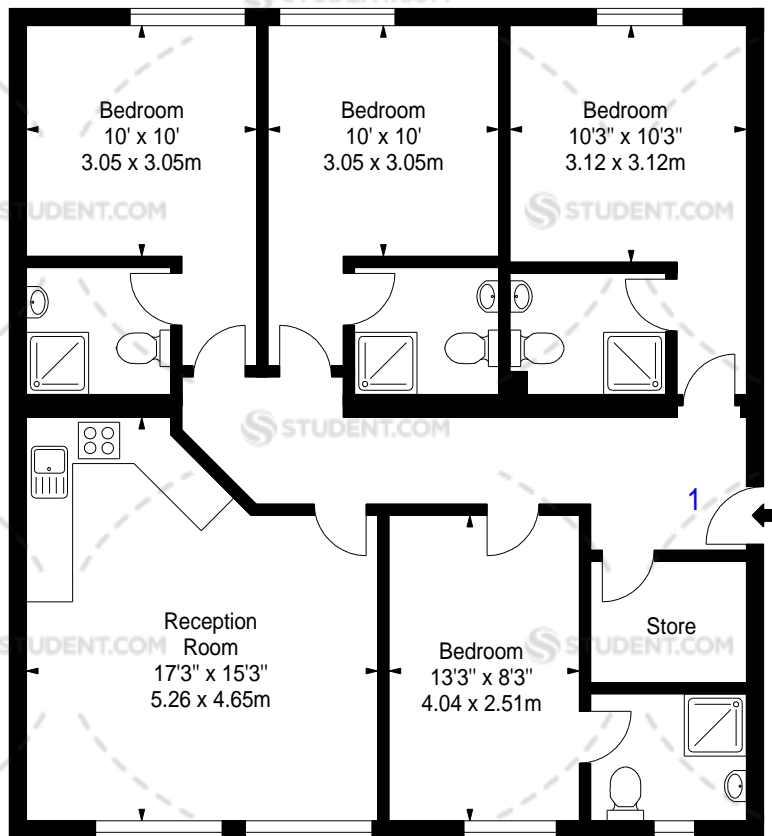

THIRD FLOOR

APPROX. GROSS INTERNAL AREA *
1078 Ft² - 100.15 M²

Property Details:

**FLAT 7
THE FARTHINGS
DERWENT WAY
NOTTINGHAM
NG7 2BA**



Surveyed and Drawn By:

BKR

Hideaway Work Space
1 Empire Mews
London
SW16 2BF


Tel: 0345 257 2023
info@bkrfloorplans.co.uk
www.bkrfloorplans.co.uk

© BKR 2022

SCALE - 1:100 @ A4

REFERENCE NUMBER : 103612

Plans Drawn: 15.08.2022

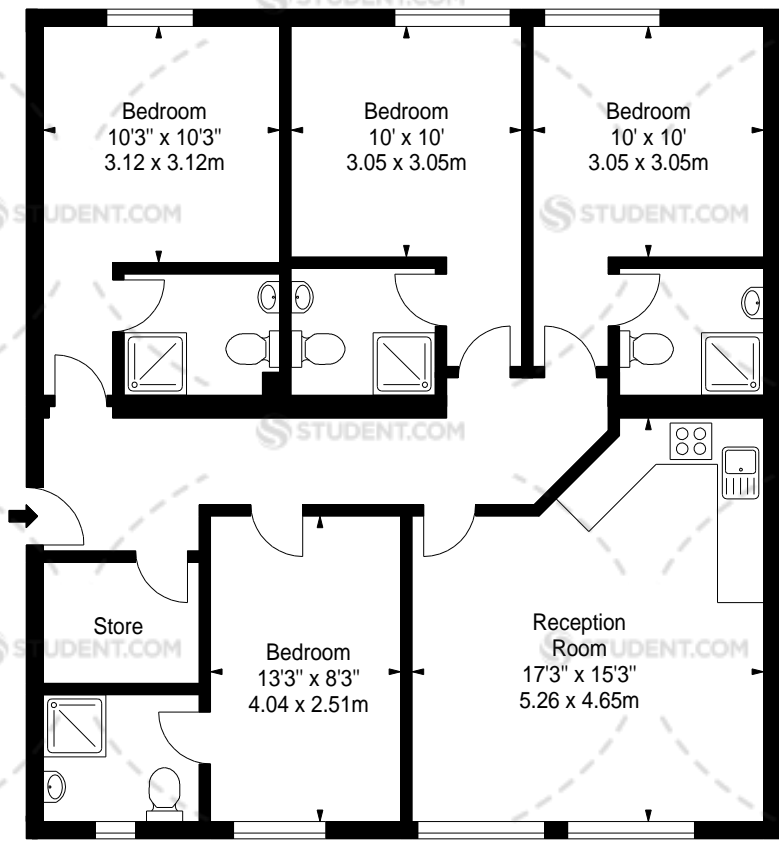

THIRD FLOOR

APPROX. GROSS INTERNAL AREA *
1078 Ft² - 100.15 M²

Property Details:

**FLAT 8
THE FARTHINGS
DERWENT WAY
NOTTINGHAM
NG7 2BA**



Surveyed and Drawn By:



Hideaway Work Space
1 Empire Mews
London
SW16 2BF


Tel: 0345 257 2023
info@bkrfloorplans.co.uk
www.bkrfloorplans.co.uk

© BKR 2022

SCALE - 1:100 @ A4

REFERENCE NUMBER : 103612

Plans Drawn: 15.08.2022

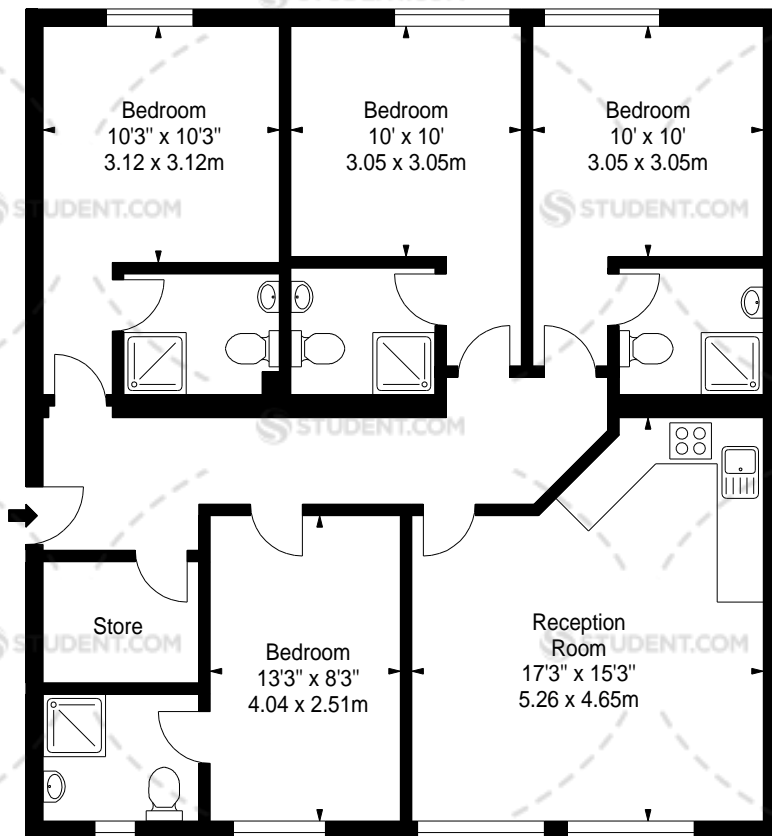

GROUND FLOOR

APPROX. GROSS INTERNAL AREA *
1078 Ft² - 100.15 M²

Property Details:

FLAT 9
THE FARTHINGS
DERWENT WAY
NOTTINGHAM
NG7 2BA



Surveyed and Drawn By:

BKR

Hideaway Work Space
1 Empire Mews
London
SW16 2BF


SCALE - 1:100 @ A4

REFERENCE NUMBER : 103612

Plans Drawn: 15.08.2022

Tel: 0345 257 2023
info@bkrfloorplans.co.uk
www.bkrfloorplans.co.uk

© BKR 2022

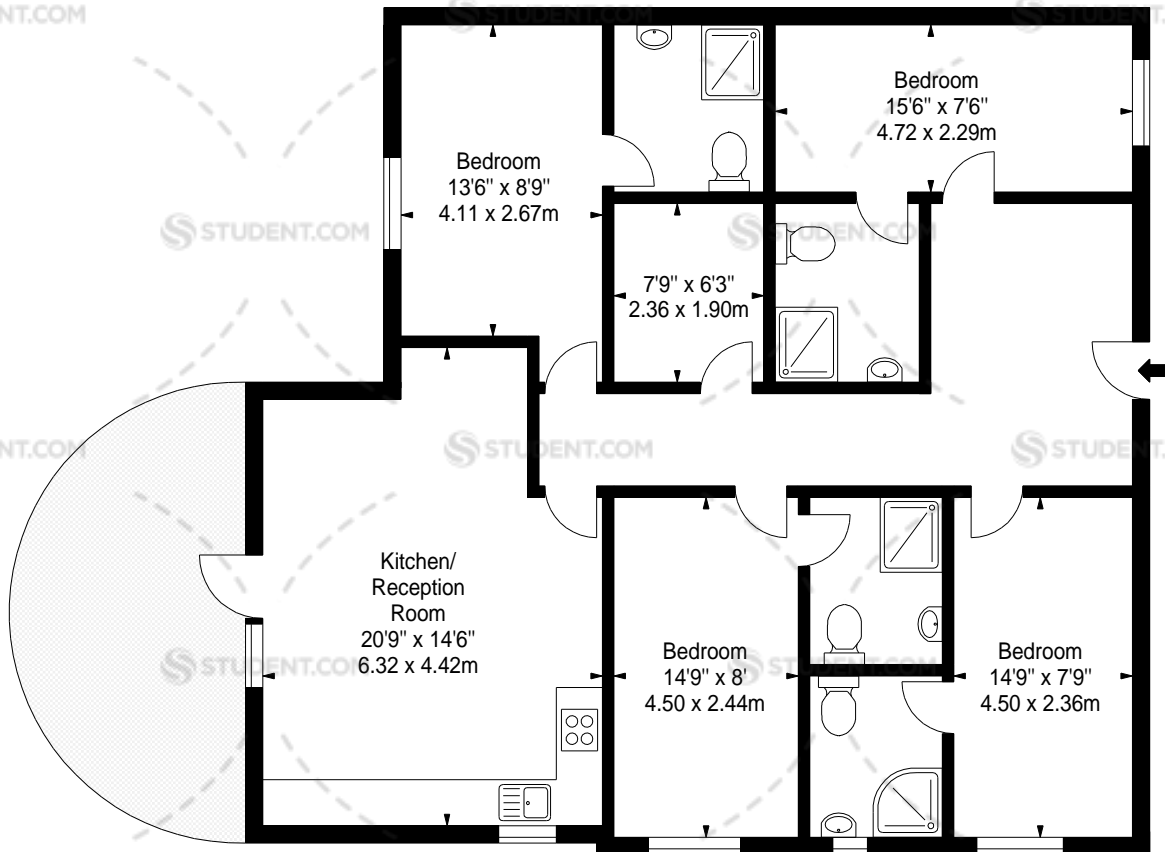

GROUND FLOOR

APPROX. GROSS INTERNAL AREA *
1226 Ft² - 113.90 M²

Property Details:

**FLAT 10
THE FARTHINGS
DERWENT WAY
NOTTINGHAM
NG7 2BA**



Surveyed and Drawn By:



Hideaway Work Space
1 Empire Mews
London
SW16 2BF


SCALE - 1:100 @ A4

REFERENCE NUMBER : 103612

Plans Drawn: 15.08.2022

Tel: 0345 257 2023
info@bkrfloorplans.co.uk
www.bkrfloorplans.co.uk

© BKR 2022

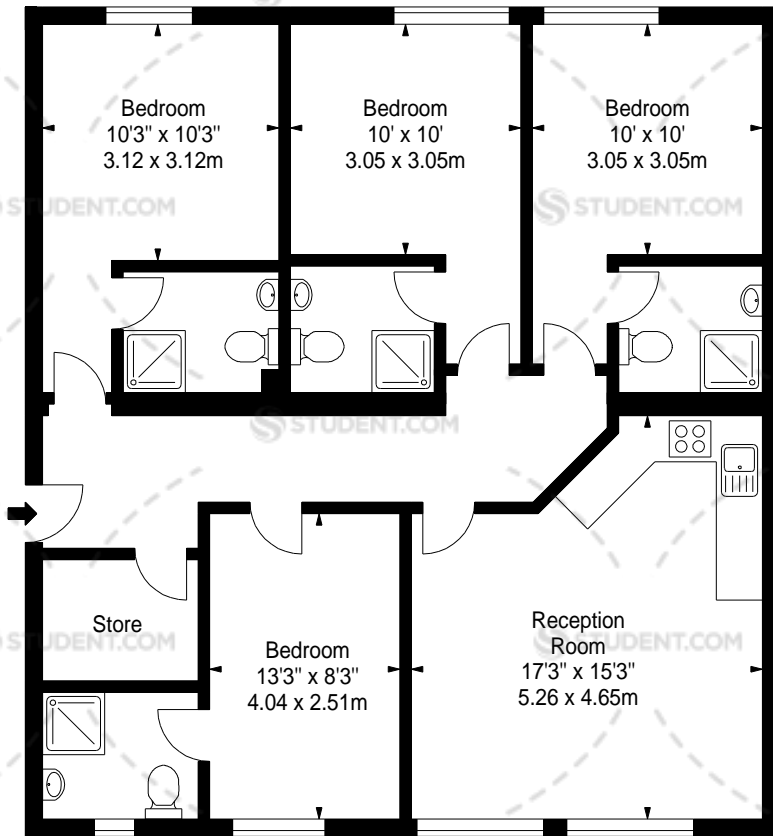

FIRST FLOOR

APPROX. GROSS INTERNAL AREA *
1078 Ft² - 100.15 M²

Property Details:

**FLAT 11
THE FARTHINGS
DERWENT WAY
NOTTINGHAM
NG7 2BA**



Surveyed and Drawn By:



Hideaway Work Space
1 Empire Mews
London
SW16 2BF


Tel: 0345 257 2023
info@bkrfloorplans.co.uk
www.bkrfloorplans.co.uk

© BKR 2022

SCALE - 1:100 @ A4

REFERENCE NUMBER : 103612

Plans Drawn: 15.08.2022

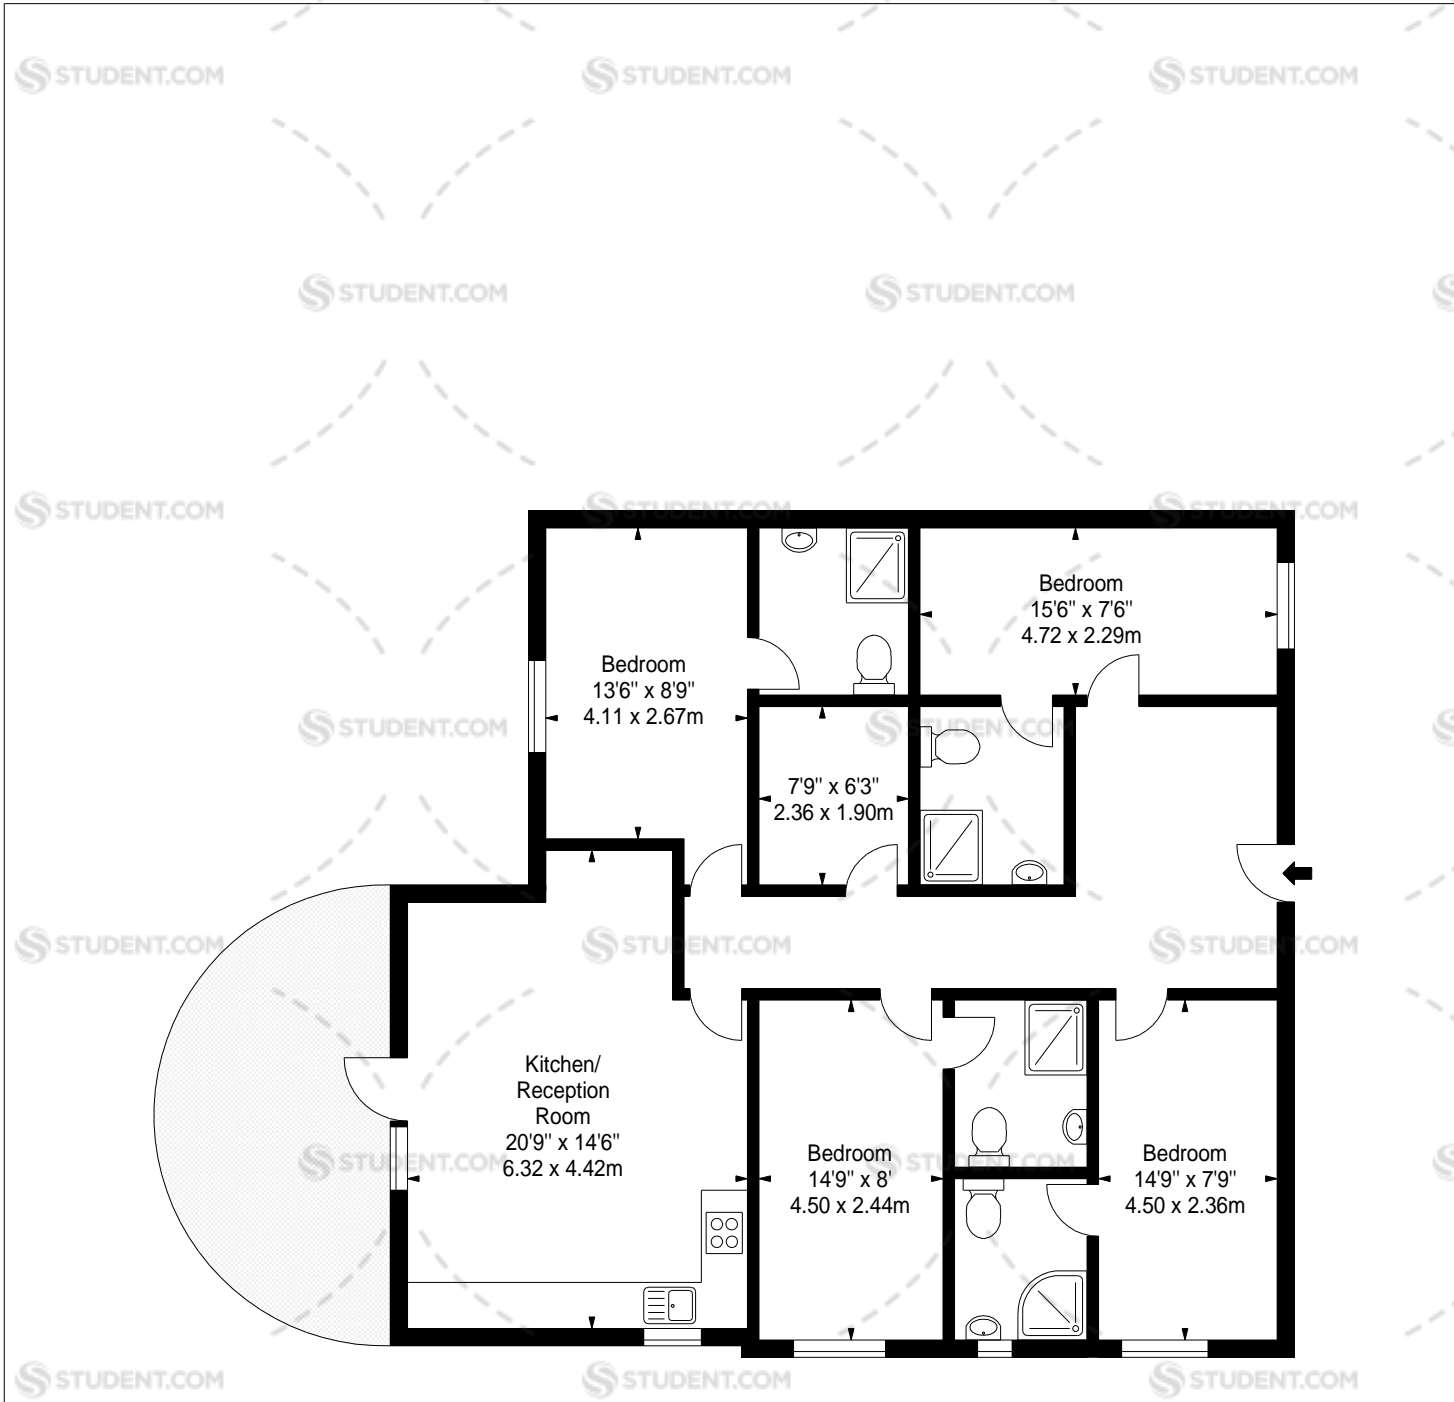

FIRST FLOOR

APPROX. GROSS INTERNAL AREA *
1226 Ft² - 113.90 M²

Property Details:
**FLAT 12
THE FARTHINGS
DERWENT WAY
NOTTINGHAM
NG7 2BA**



Surveyed and Drawn By:




Hideaway Work Space
1 Empire Mews
London
SW16 2BF

SCALE - 1:100 @ A4
REFERENCE NUMBER : 103612
Plans Drawn: 15.08.2022

Tel: 0345 257 2023
info@bkrfloorplans.co.uk
www.bkrfloorplans.co.uk

© BKR 2022

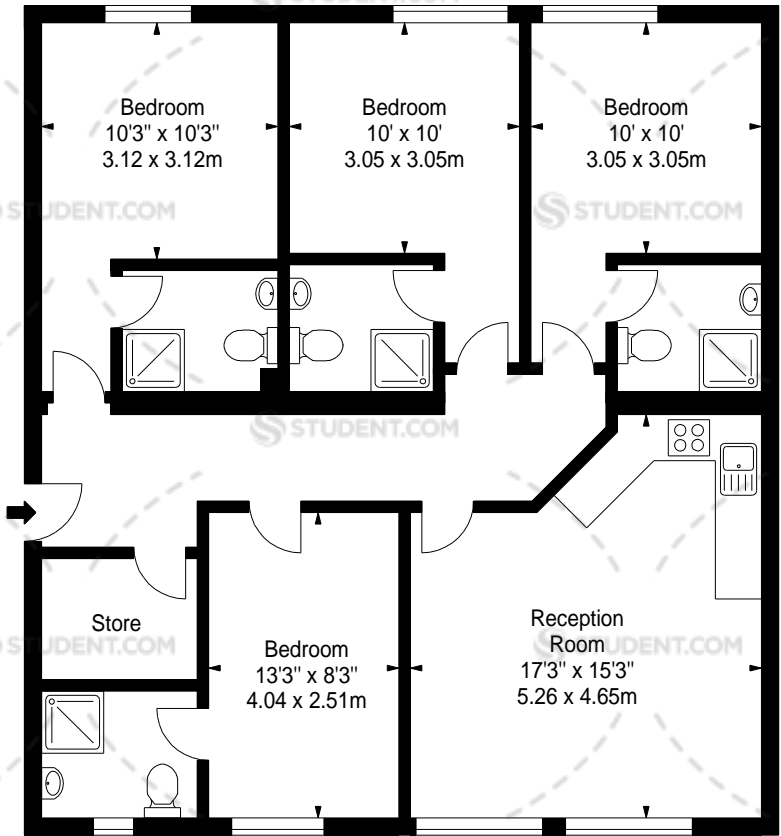

SECOND FLOOR

APPROX. GROSS INTERNAL AREA *
 1078 Ft² - 100.15 M²

Property Details:

**FLAT 13
 THE FARTHINGS
 DERWENT WAY
 NOTTINGHAM
 NG7 2BA**



Surveyed and Drawn By:



Hideaway Work Space
 1 Empire Mews
 London
 SW16 2BF


Tel: 0345 257 2023
info@bkrfloorplans.co.uk
www.bkrfloorplans.co.uk

© BKR 2022

SCALE - 1:100 @ A4

REFERENCE NUMBER : 103612

Plans Drawn: 15.08.2022

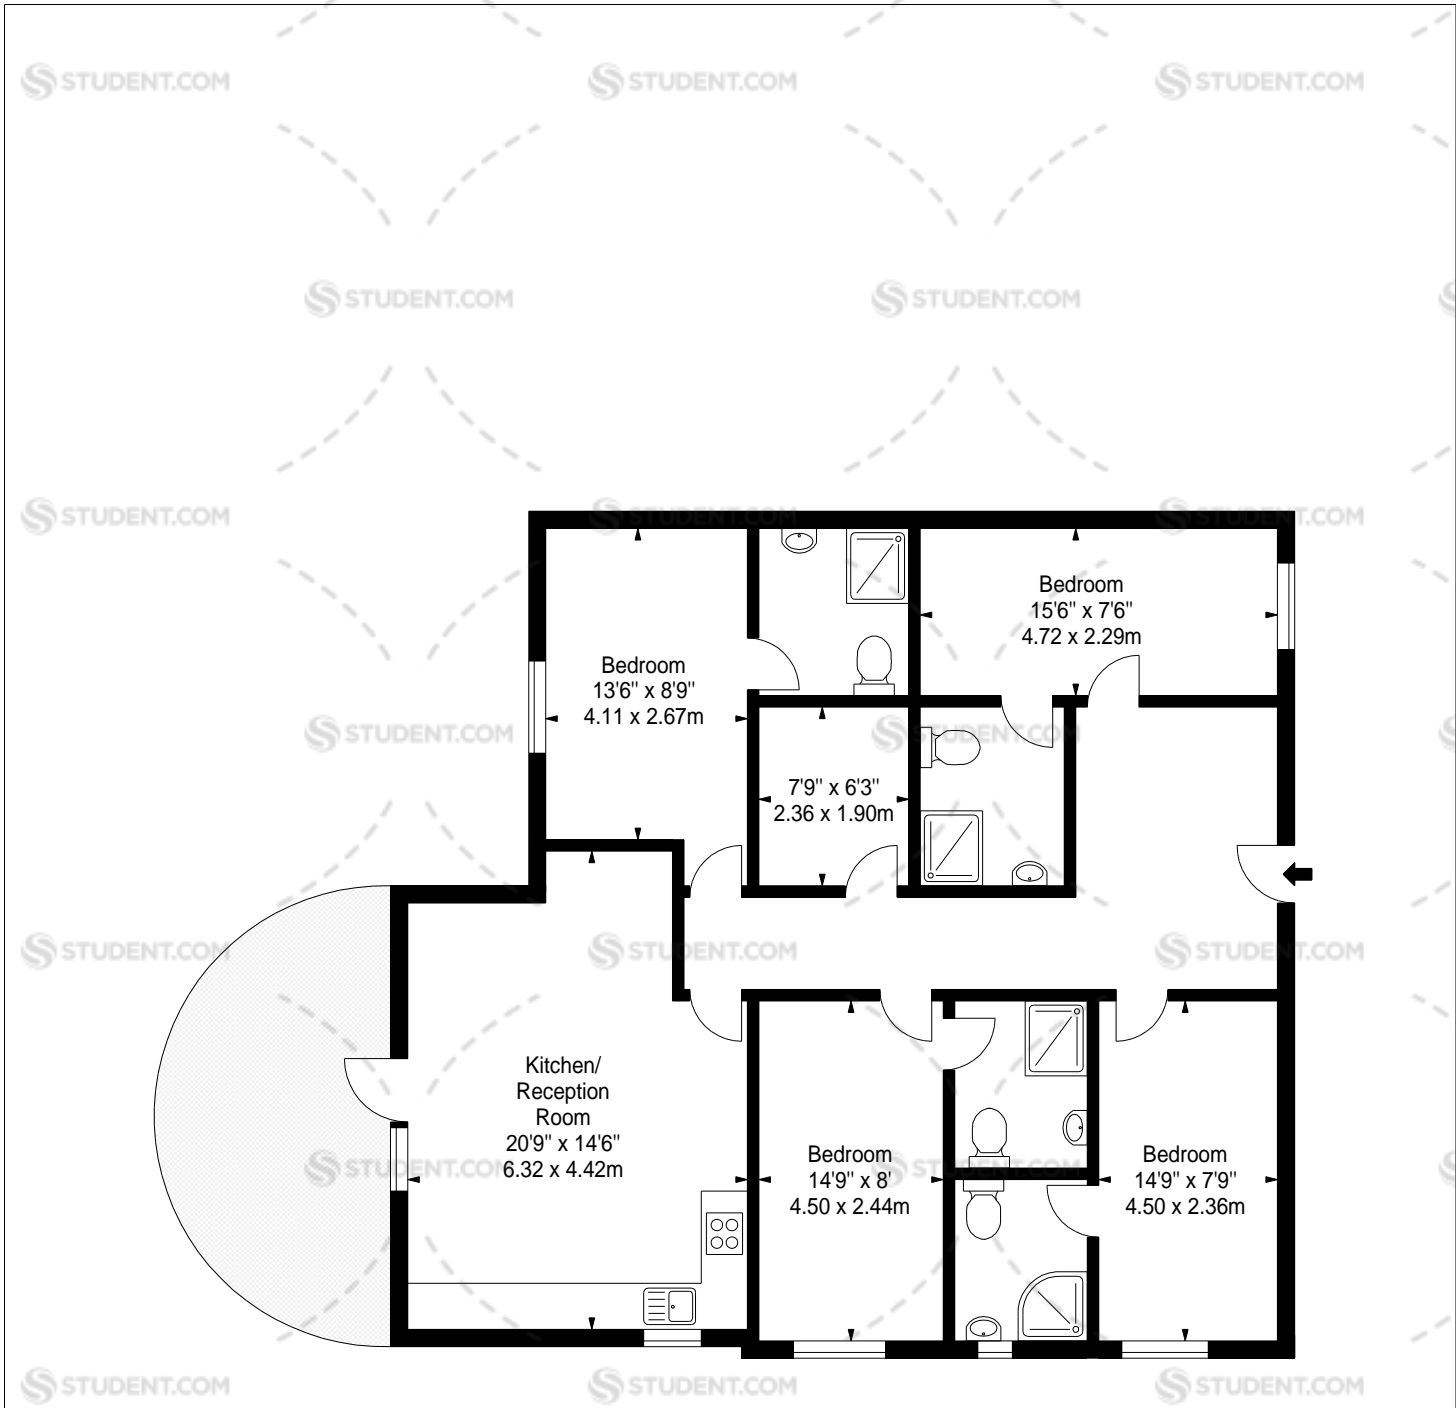

SECOND FLOOR

APPROX. GROSS INTERNAL AREA *
 1226 Ft² - 113.90 M²

Property Details:

**FLAT 14
 THE FARTHINGS
 DERWENT WAY
 NOTTINGHAM
 NG7 2BA**



Surveyed and Drawn By:



Hideaway Work Space
 1 Empire Mews
 London
 SW16 2BF


SCALE - 1:100 @ A4

REFERENCE NUMBER : 103612

Plans Drawn: 15.08.2022

Tel: 0345 257 2023
info@bkrfloorplans.co.uk
www.bkrfloorplans.co.uk

© BKR 2022

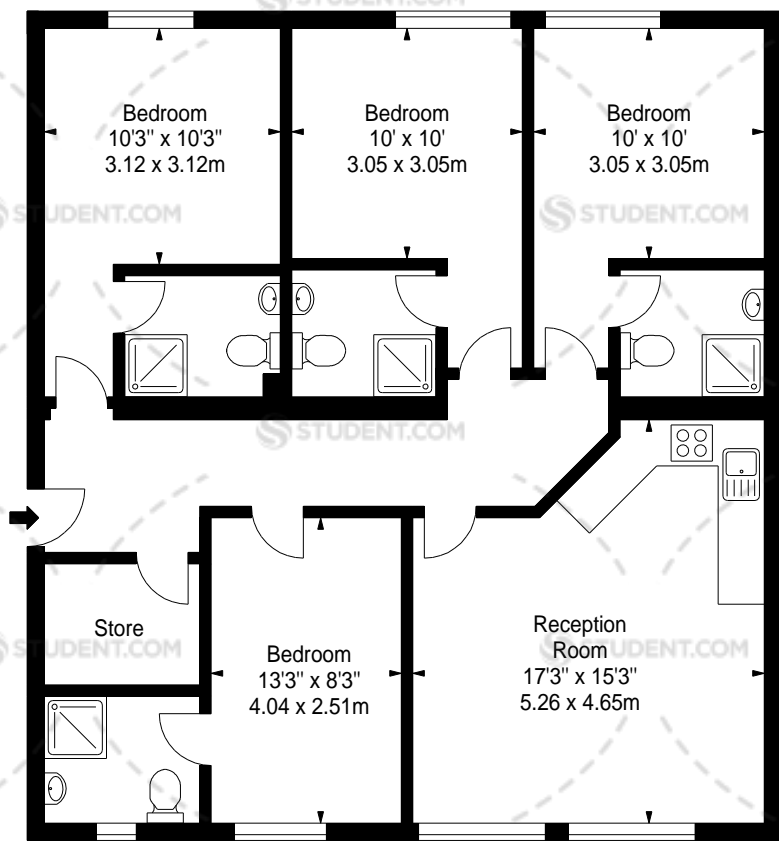

THIRD FLOOR

APPROX. GROSS INTERNAL AREA *
 1078 Ft² - 100.15 M²



Property Details:
FLAT 15
THE FARTHINGS
DERWENT WAY
NOTTINGHAM
NG7 2BA

SCALE - 1:100 @ A4

REFERENCE NUMBER : 103612

Plans Drawn: 15.08.2022


Surveyed and Drawn By:

Hideaway Work Space
 1 Empire Mews
 London
 SW16 2BF

Tel: 0345 257 2023
info@bkrfloorplans.co.uk
www.bkrfloorplans.co.uk

© BKR 2022

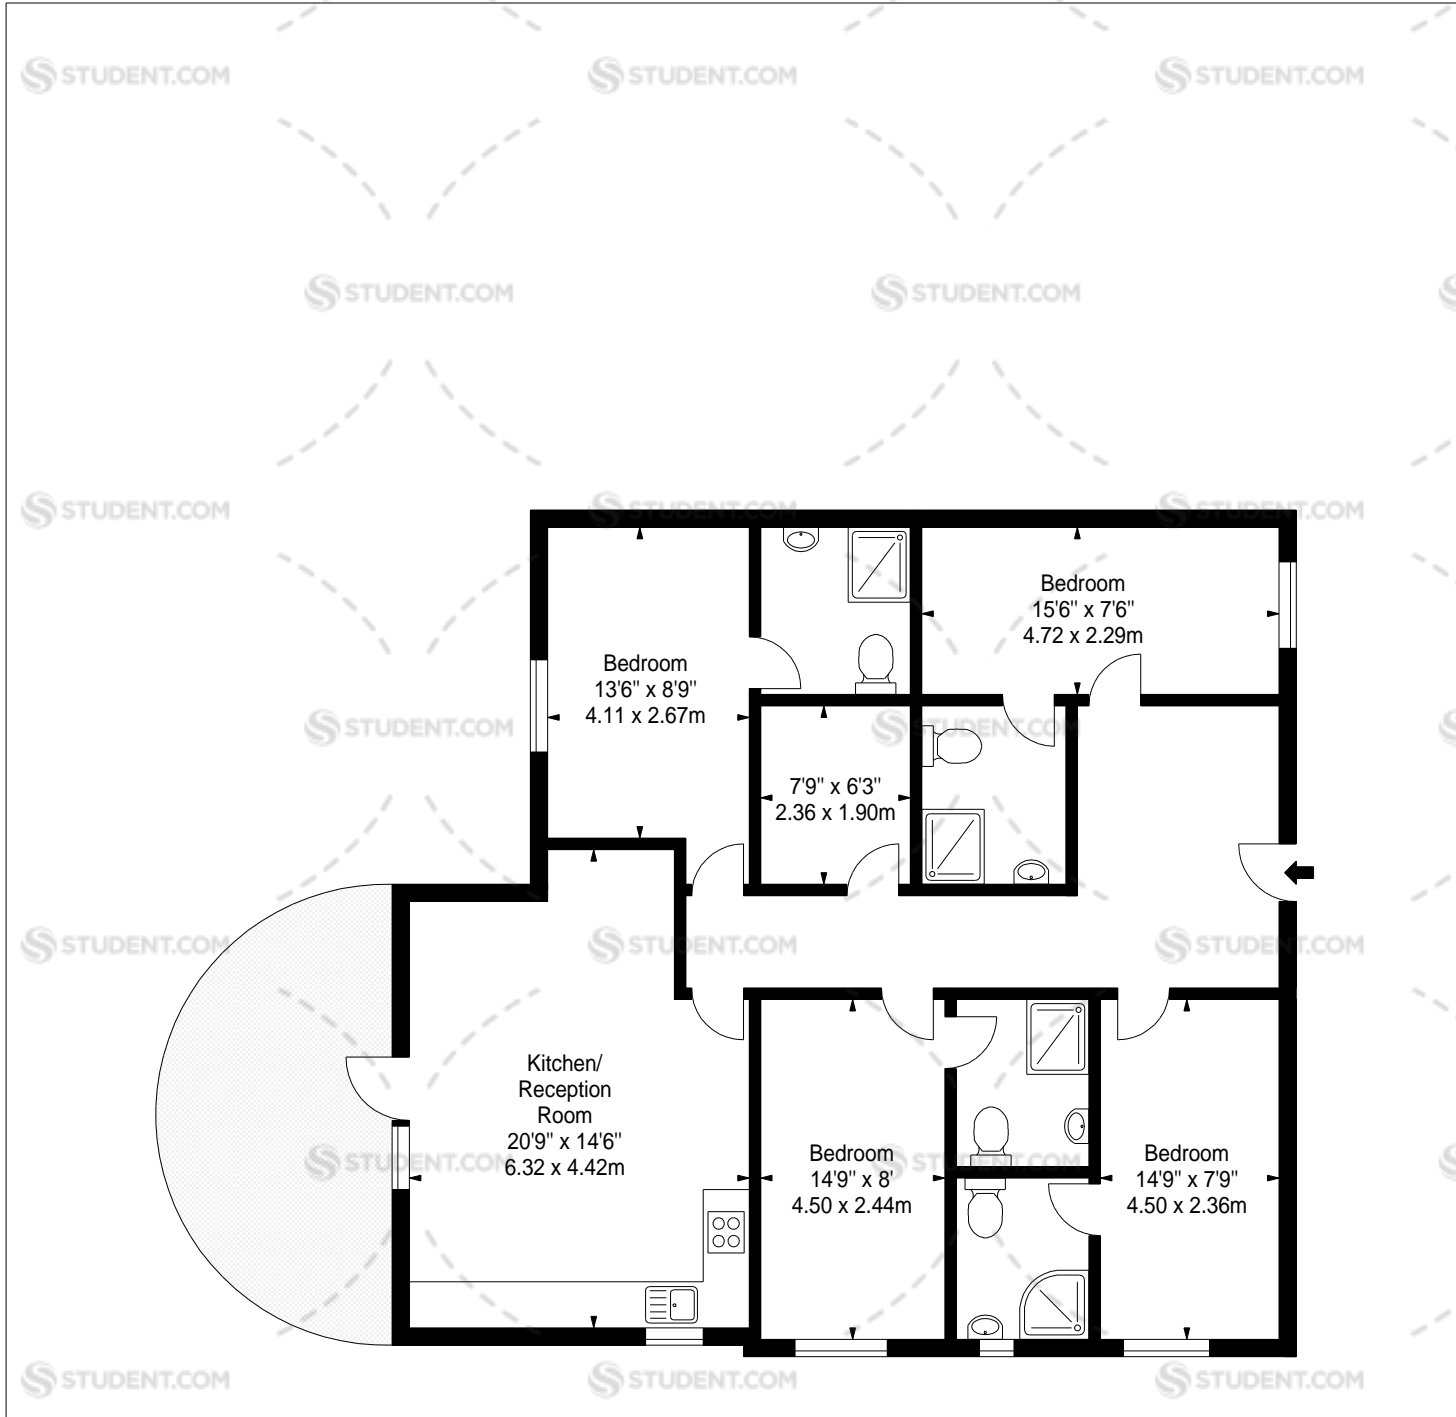

THIRD FLOOR

APPROX. GROSS INTERNAL AREA *
1226 Ft² - 113.90 M²

Property Details:

**FLAT 16
THE FARTHINGS
DERWENT WAY
NOTTINGHAM
NG7 2BA**



Surveyed and Drawn By:



Hideaway Work Space
1 Empire Mews
London
SW16 2BF

Tel: 0345 257 2023
info@bkrfloorplans.co.uk
www.bkrfloorplans.co.uk

© BKR 2022

SCALE - 1:100 @ A4

REFERENCE NUMBER : 103612

Plans Drawn: 15.08.2022