



C BLOCK
SECOND FLOOR

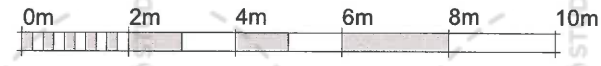


VISUAL SCALE 1:100 @ A2

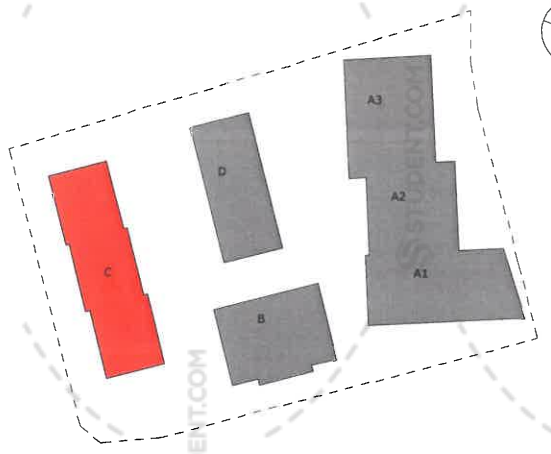

A
B
C
D
E
F

A
B
C
D
E
F

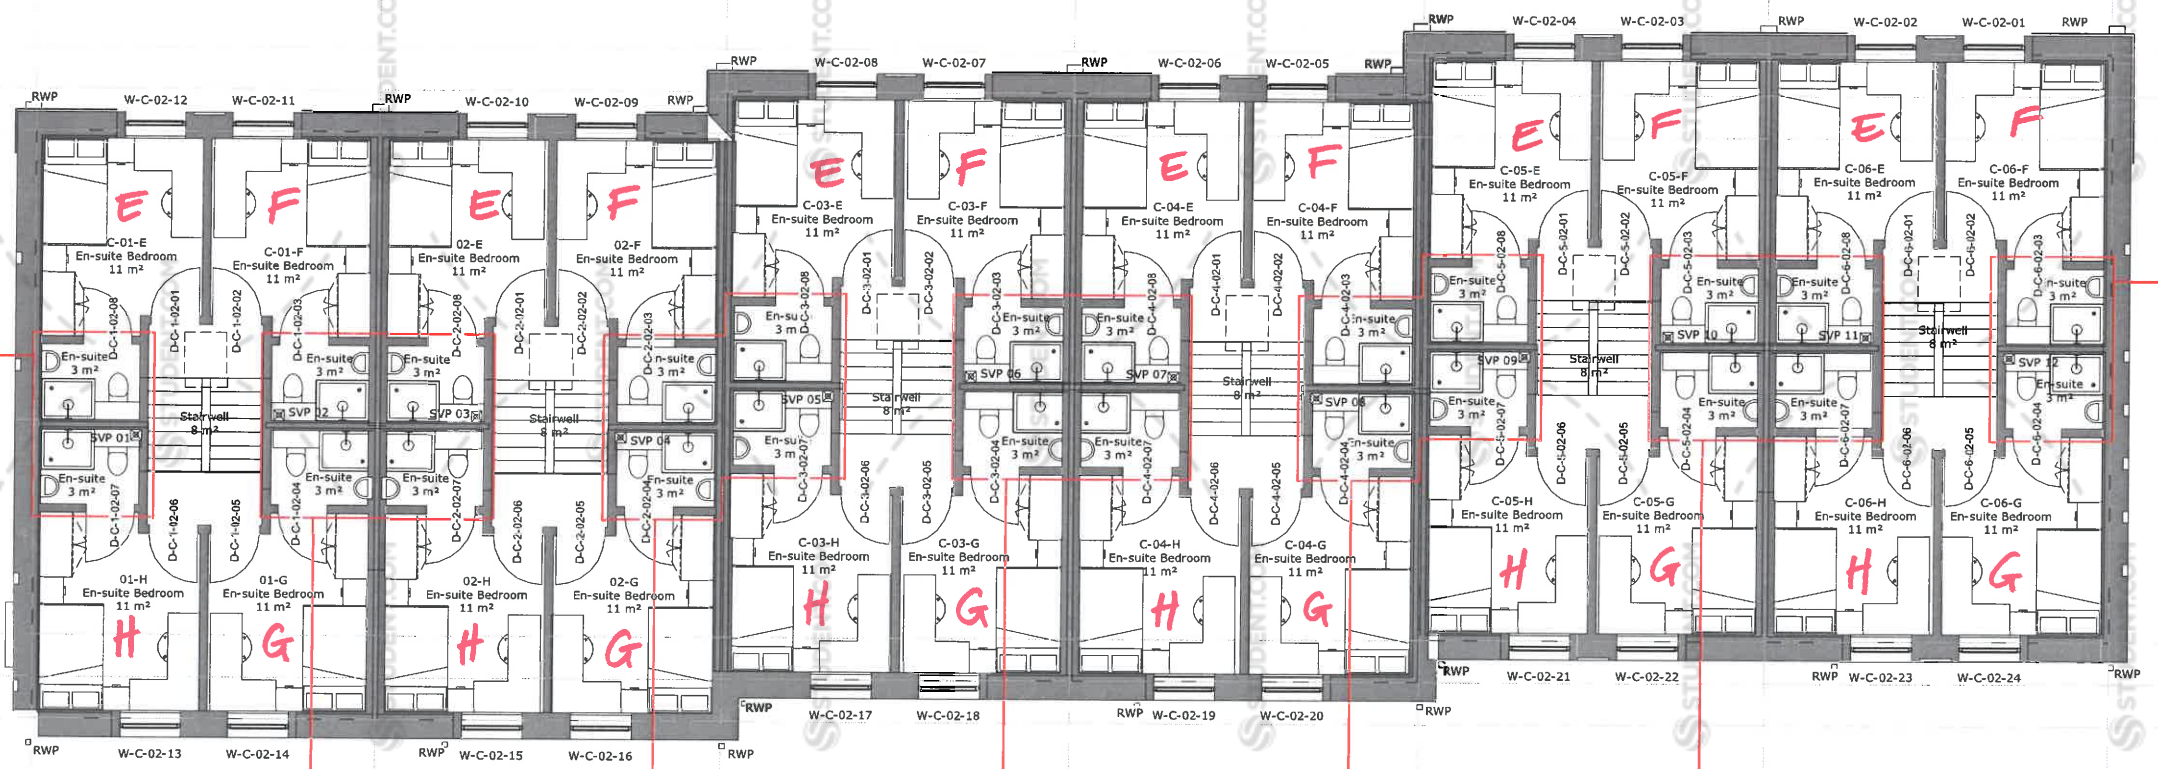

1 5 2 6 3 7 4 8 5 9 6 10 7