




S ADVICE BUREAU

North Wing Fire Escape


Roof

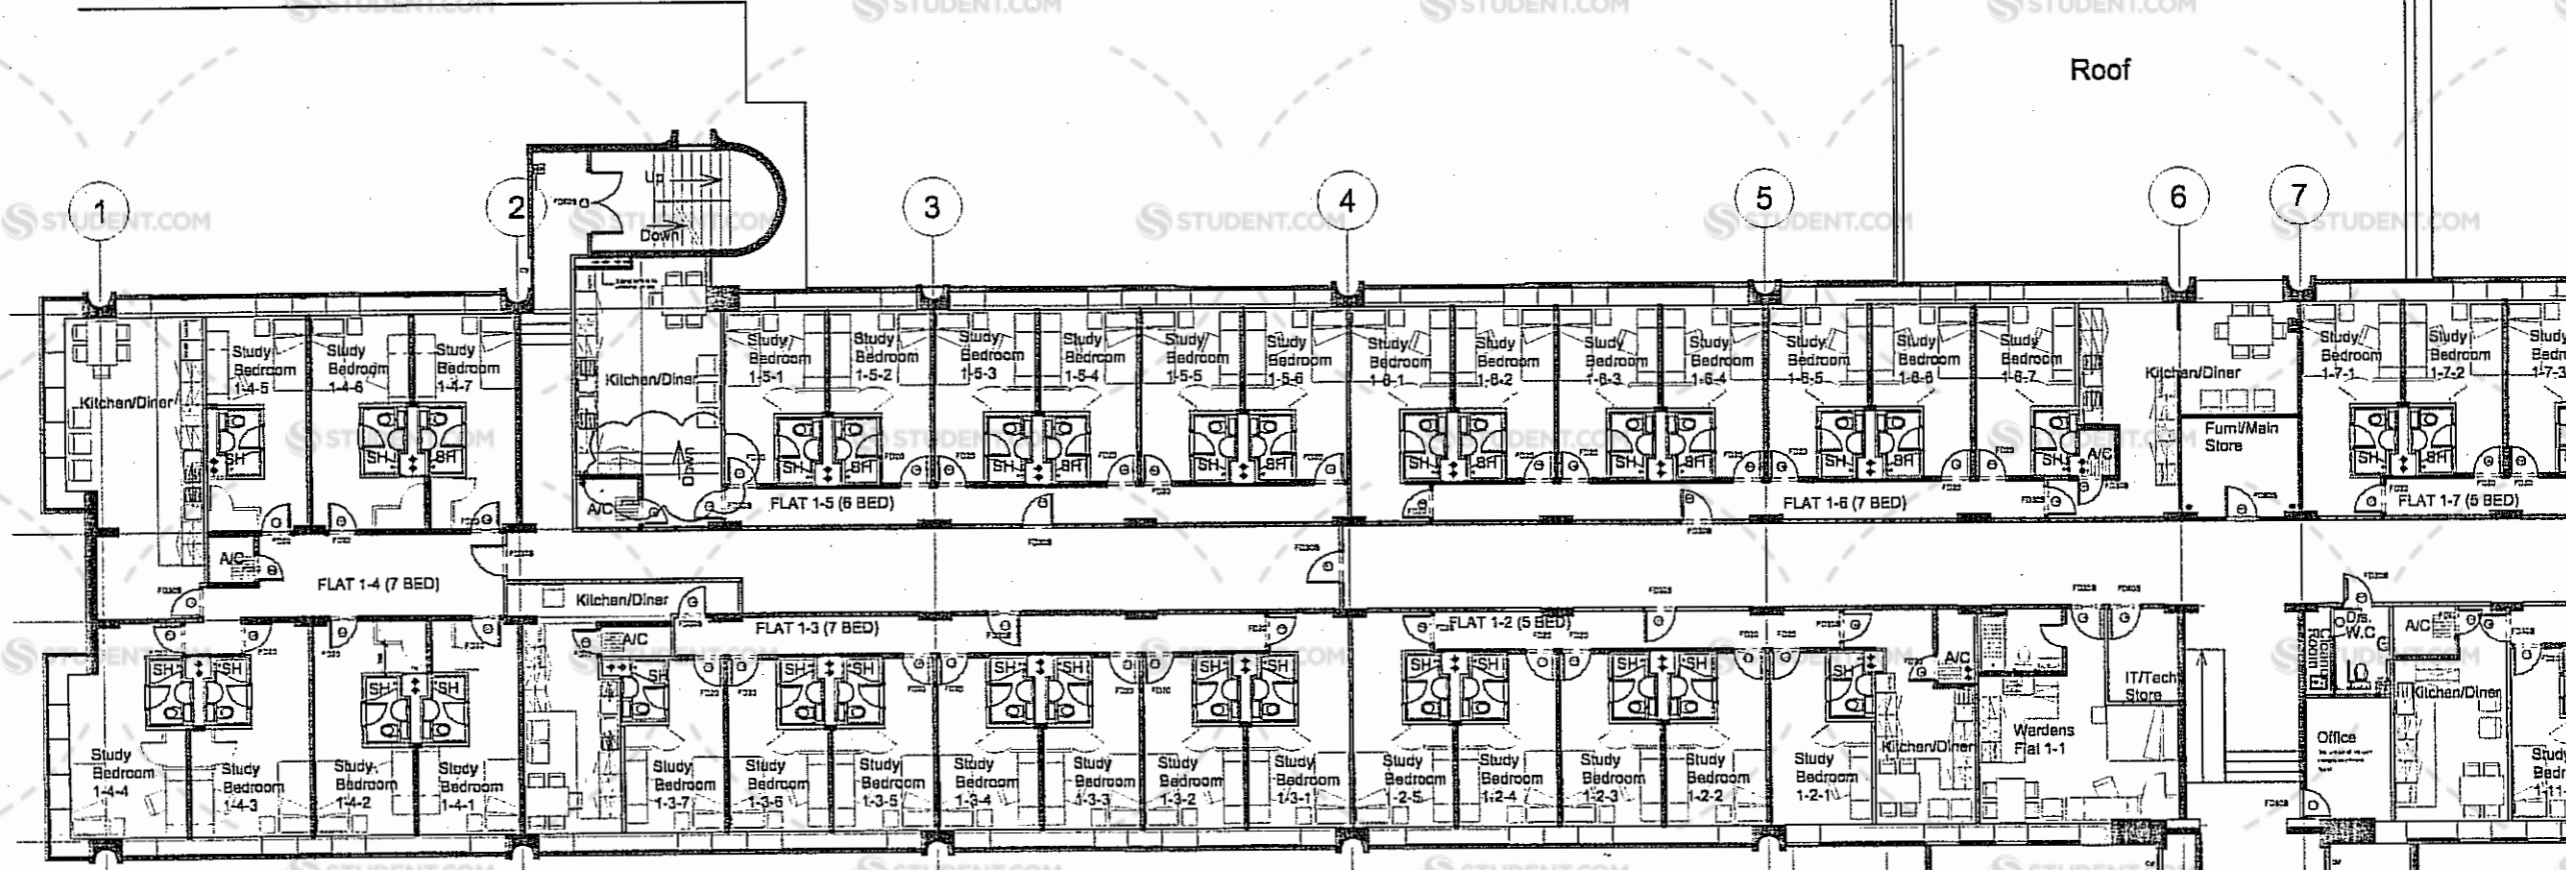


West Fire Escape

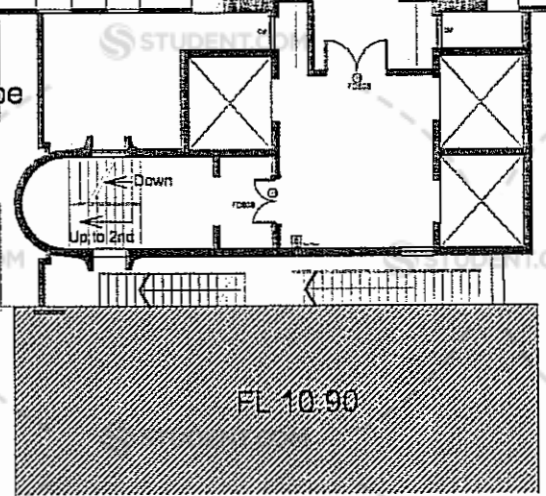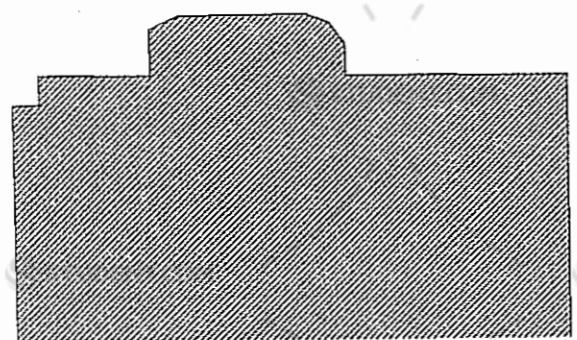

FOR CONSTRUCTION

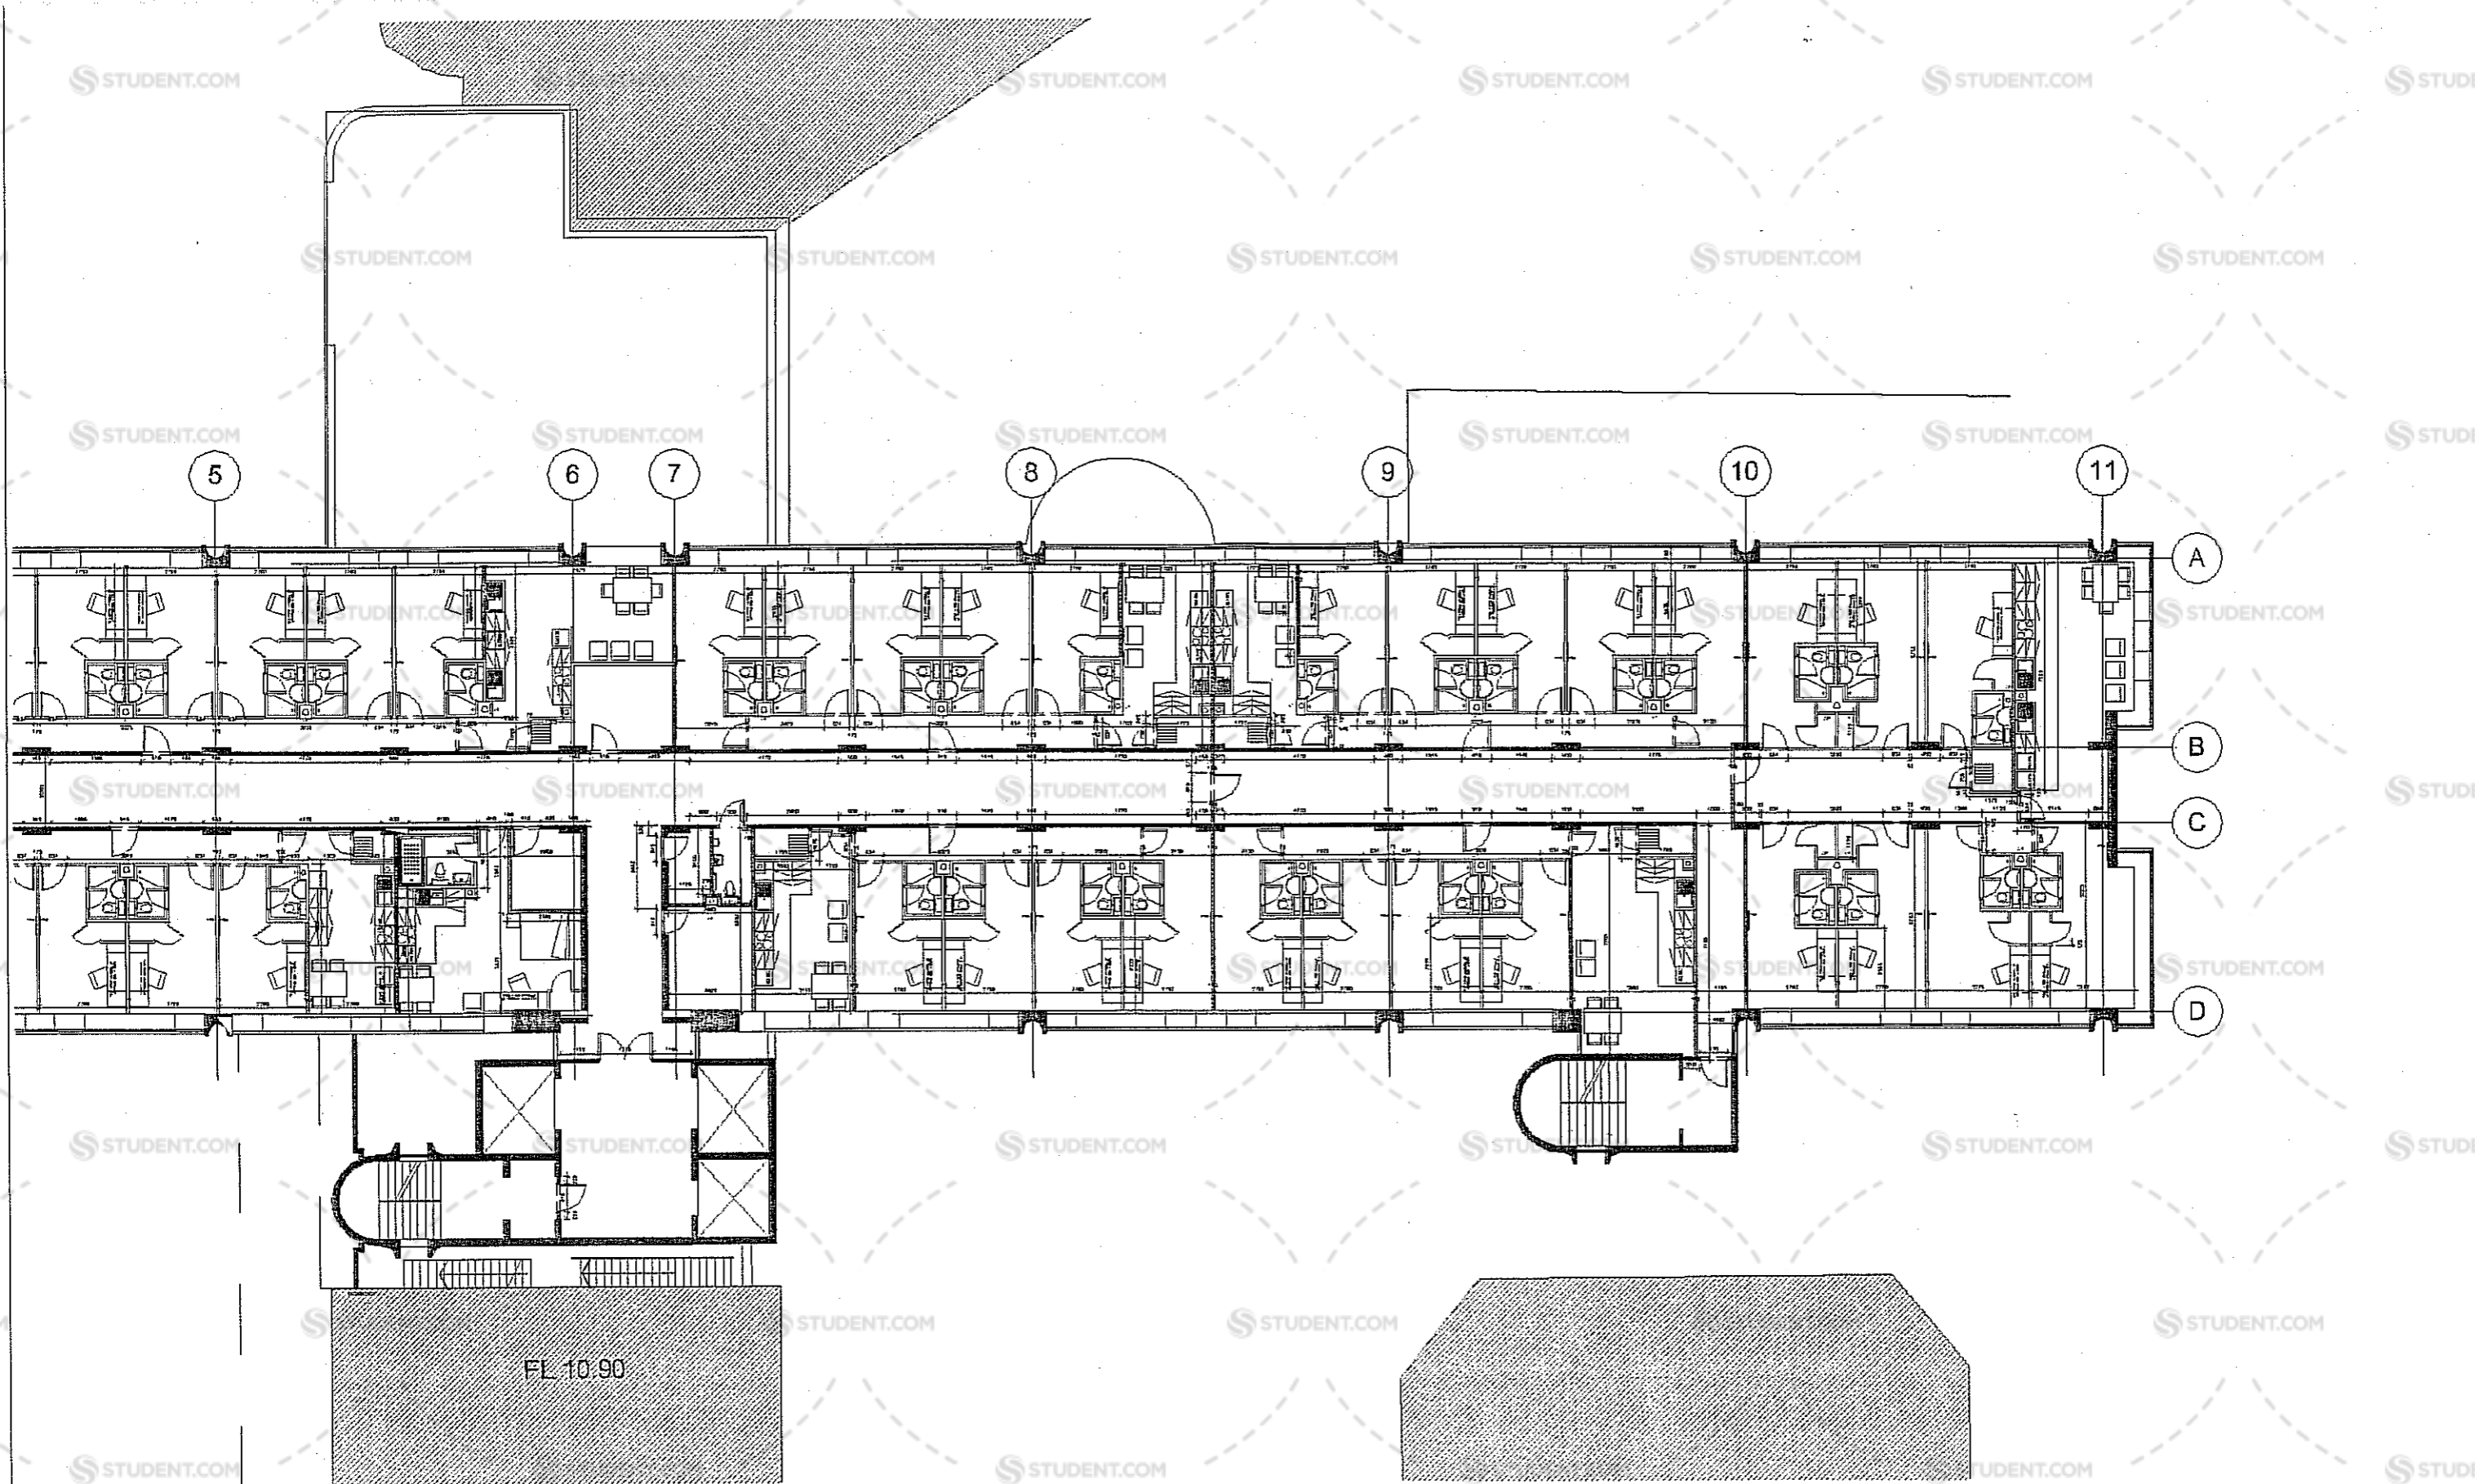

FOR CONSTRUCTION

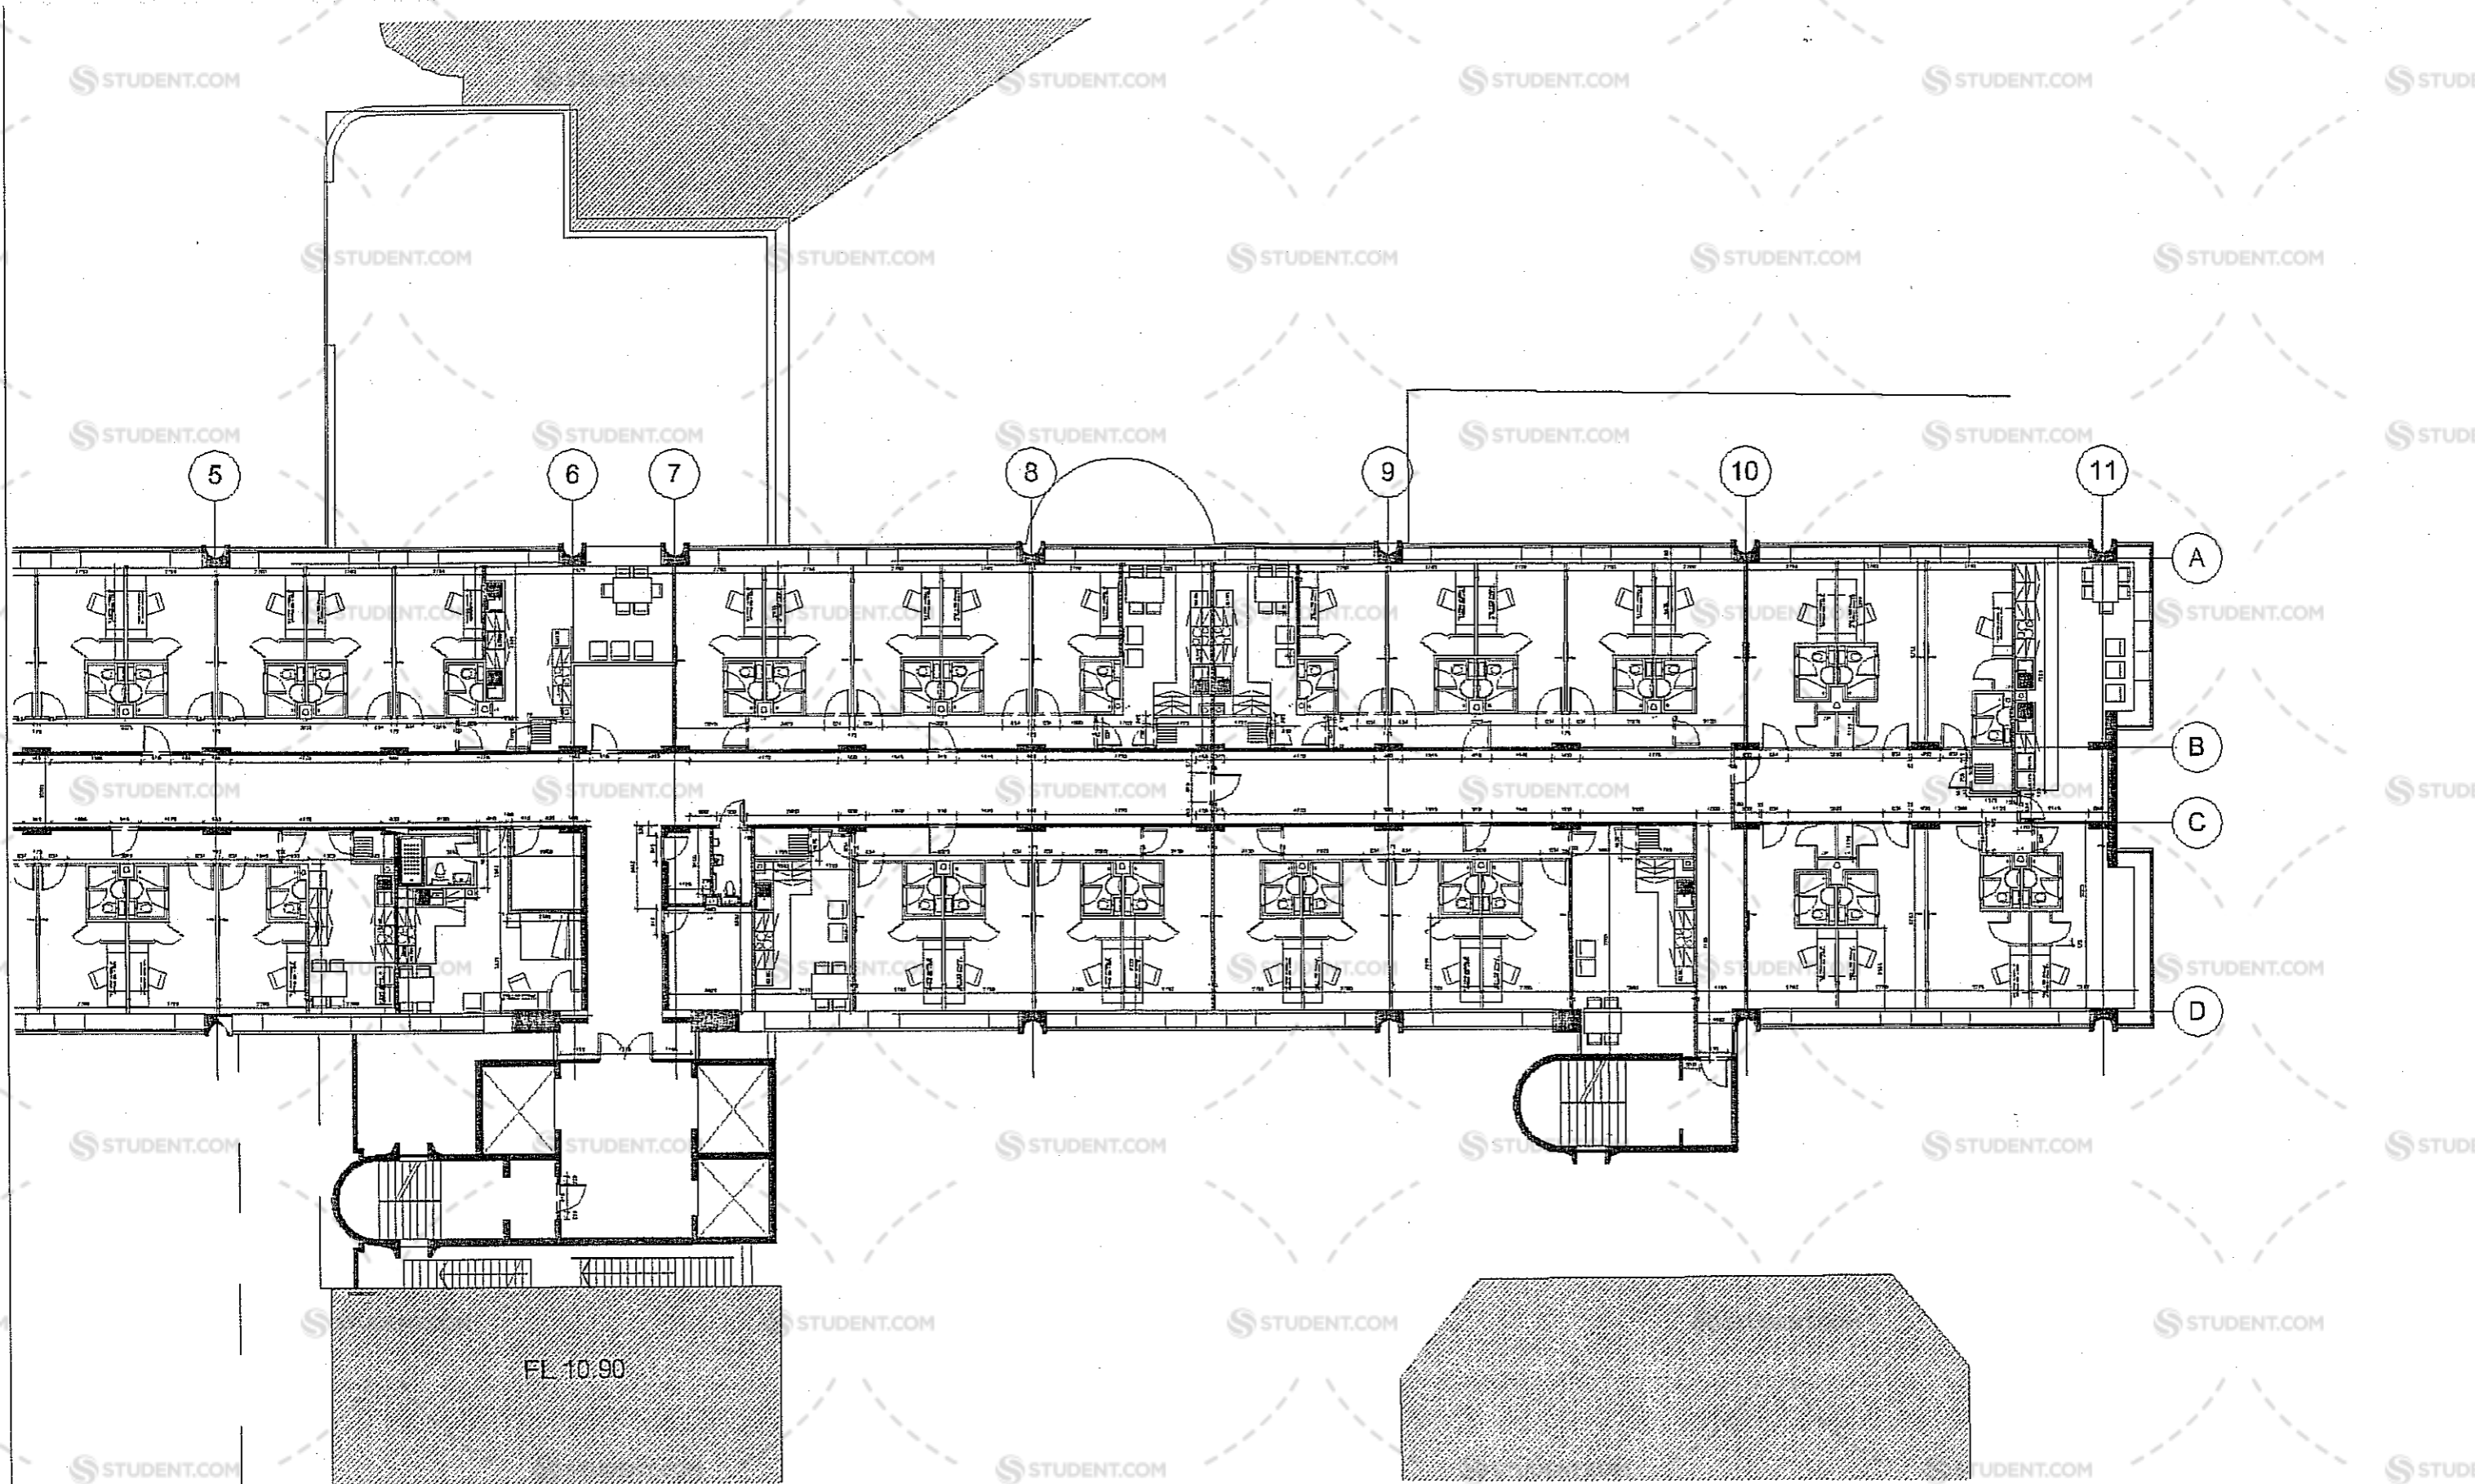

FL 10.90

FOR CONSTRUCTION