


ADVICE BUREAU

North Wing Fire Escape


Roof

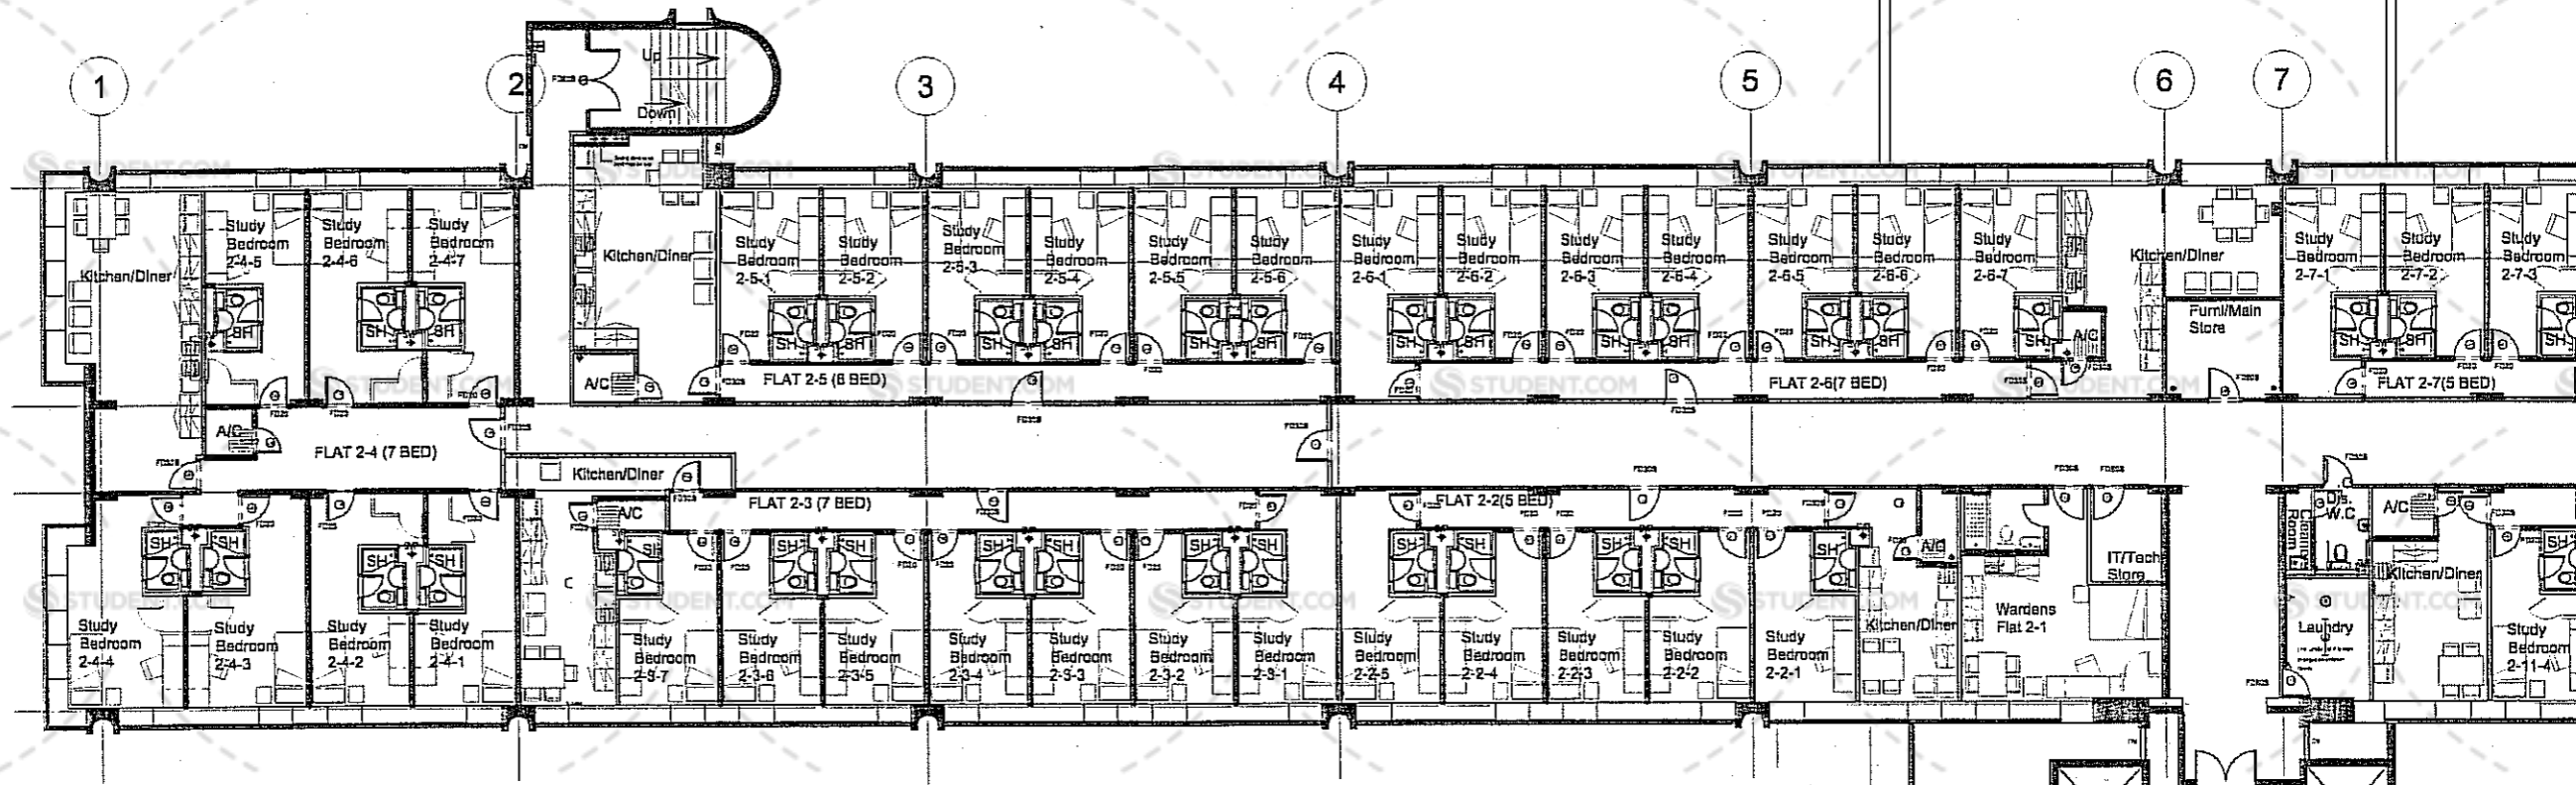

West Fire Escape

FL 10-90

FOR CONSTRUCTION

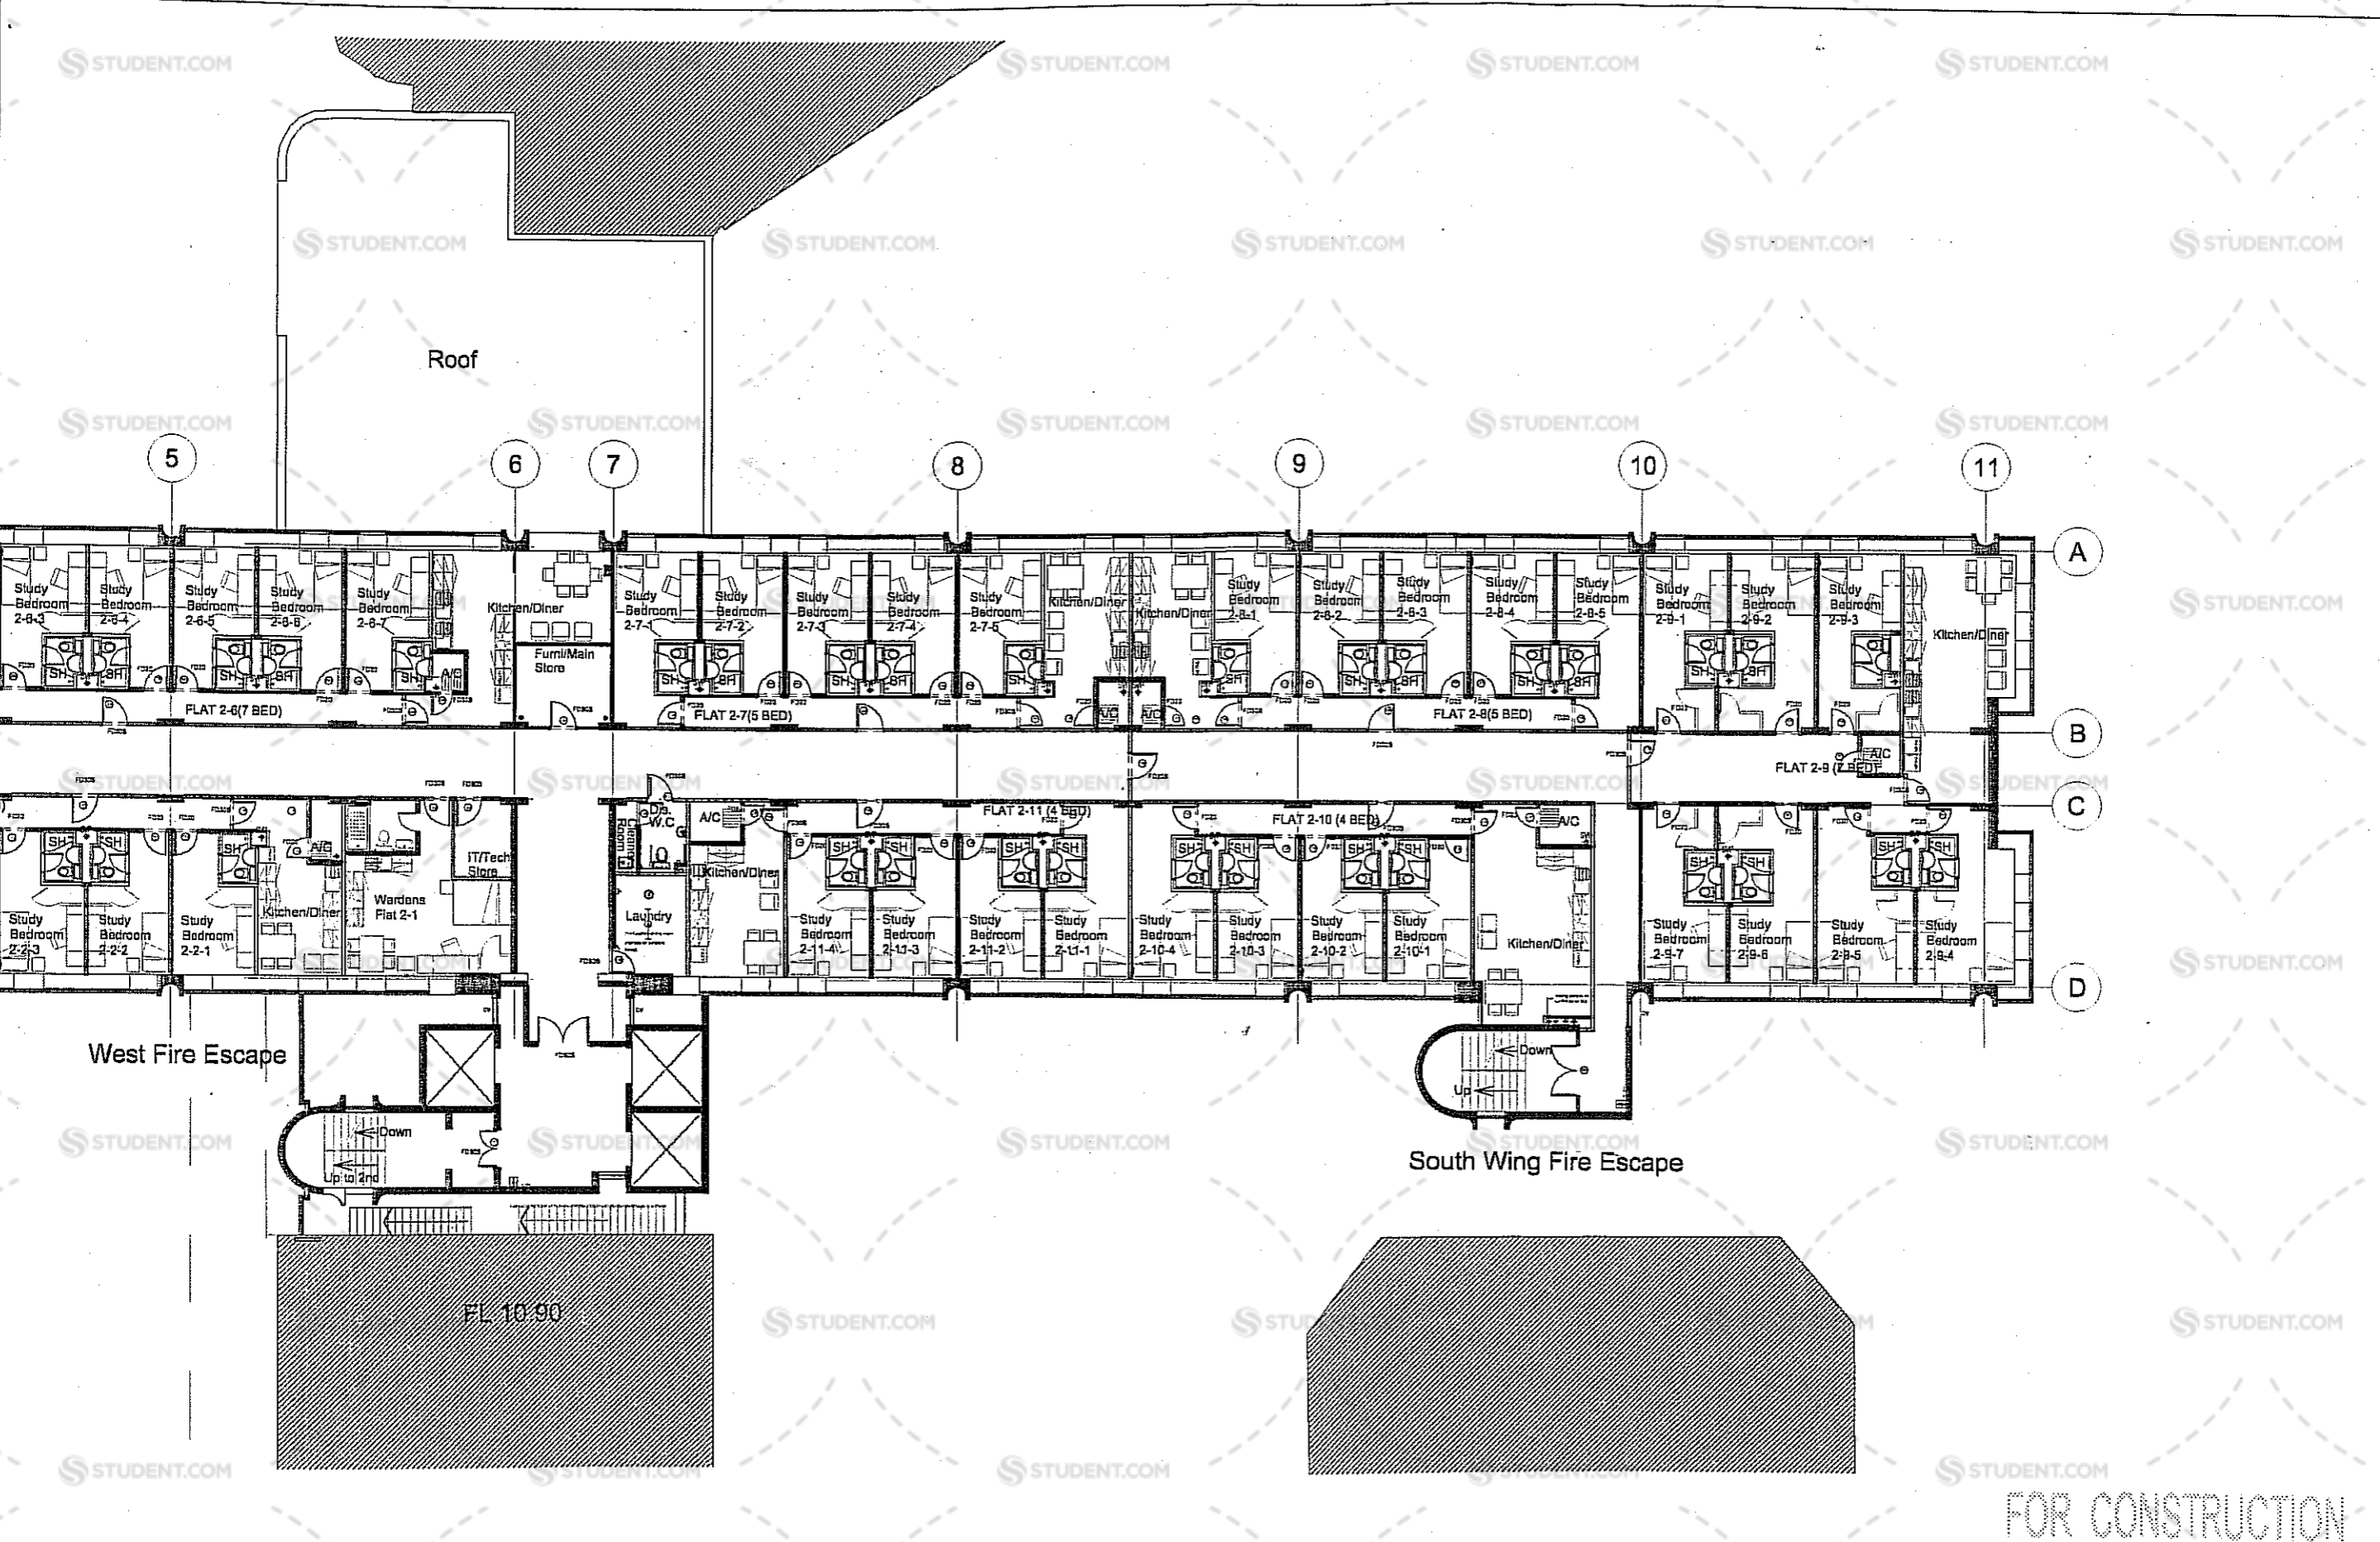

FOR CONSTRUCTION