

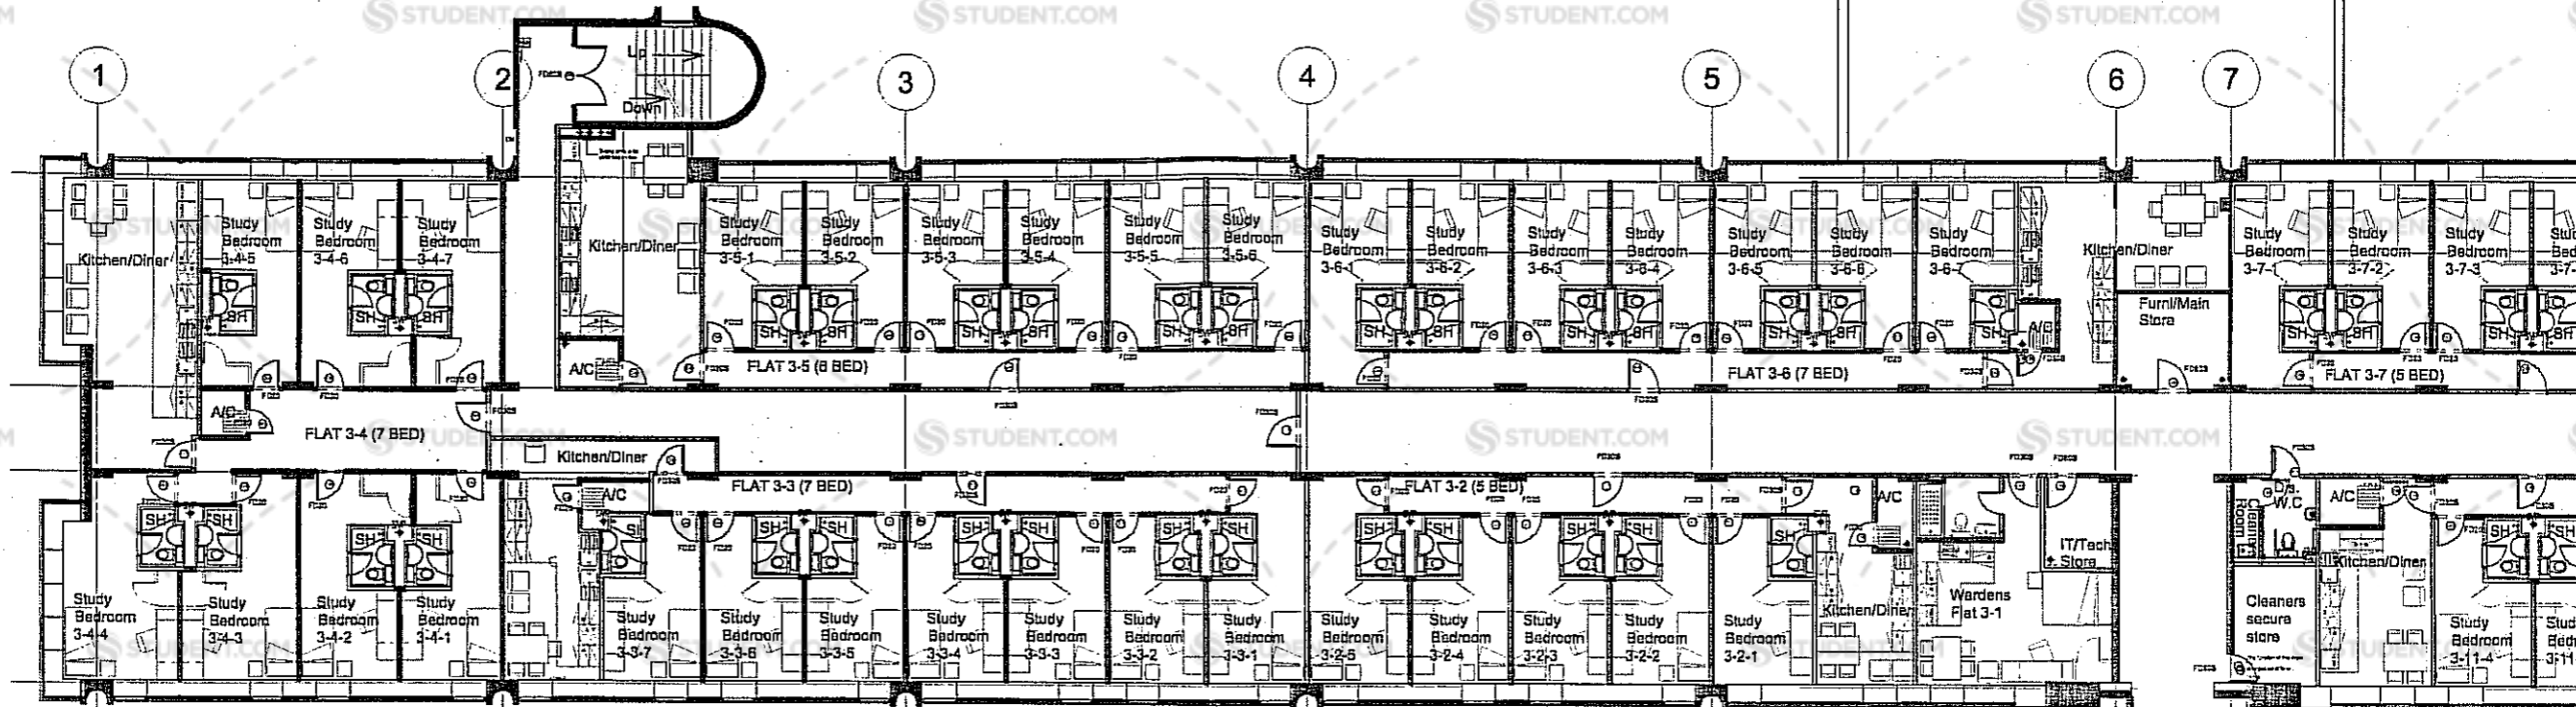


North Wing Fire Escape

Roof

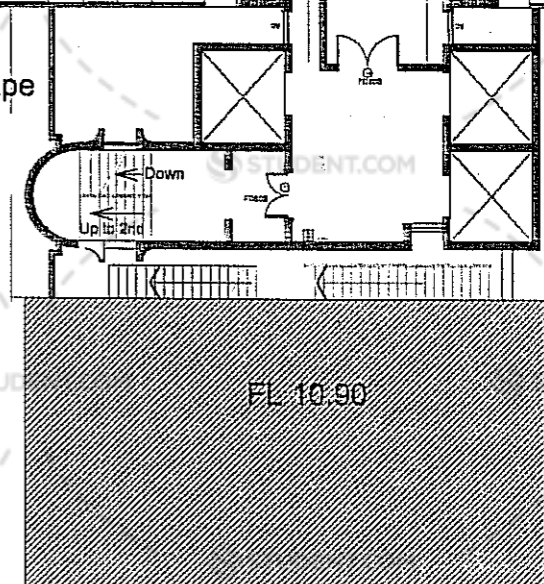


West Fire Escape

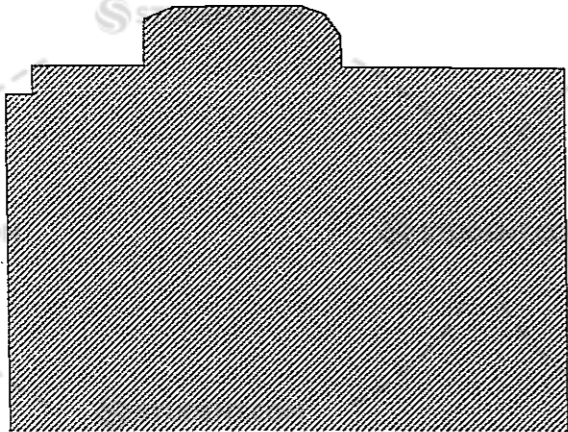

FL 10-90

FOR CONSTRUCTION

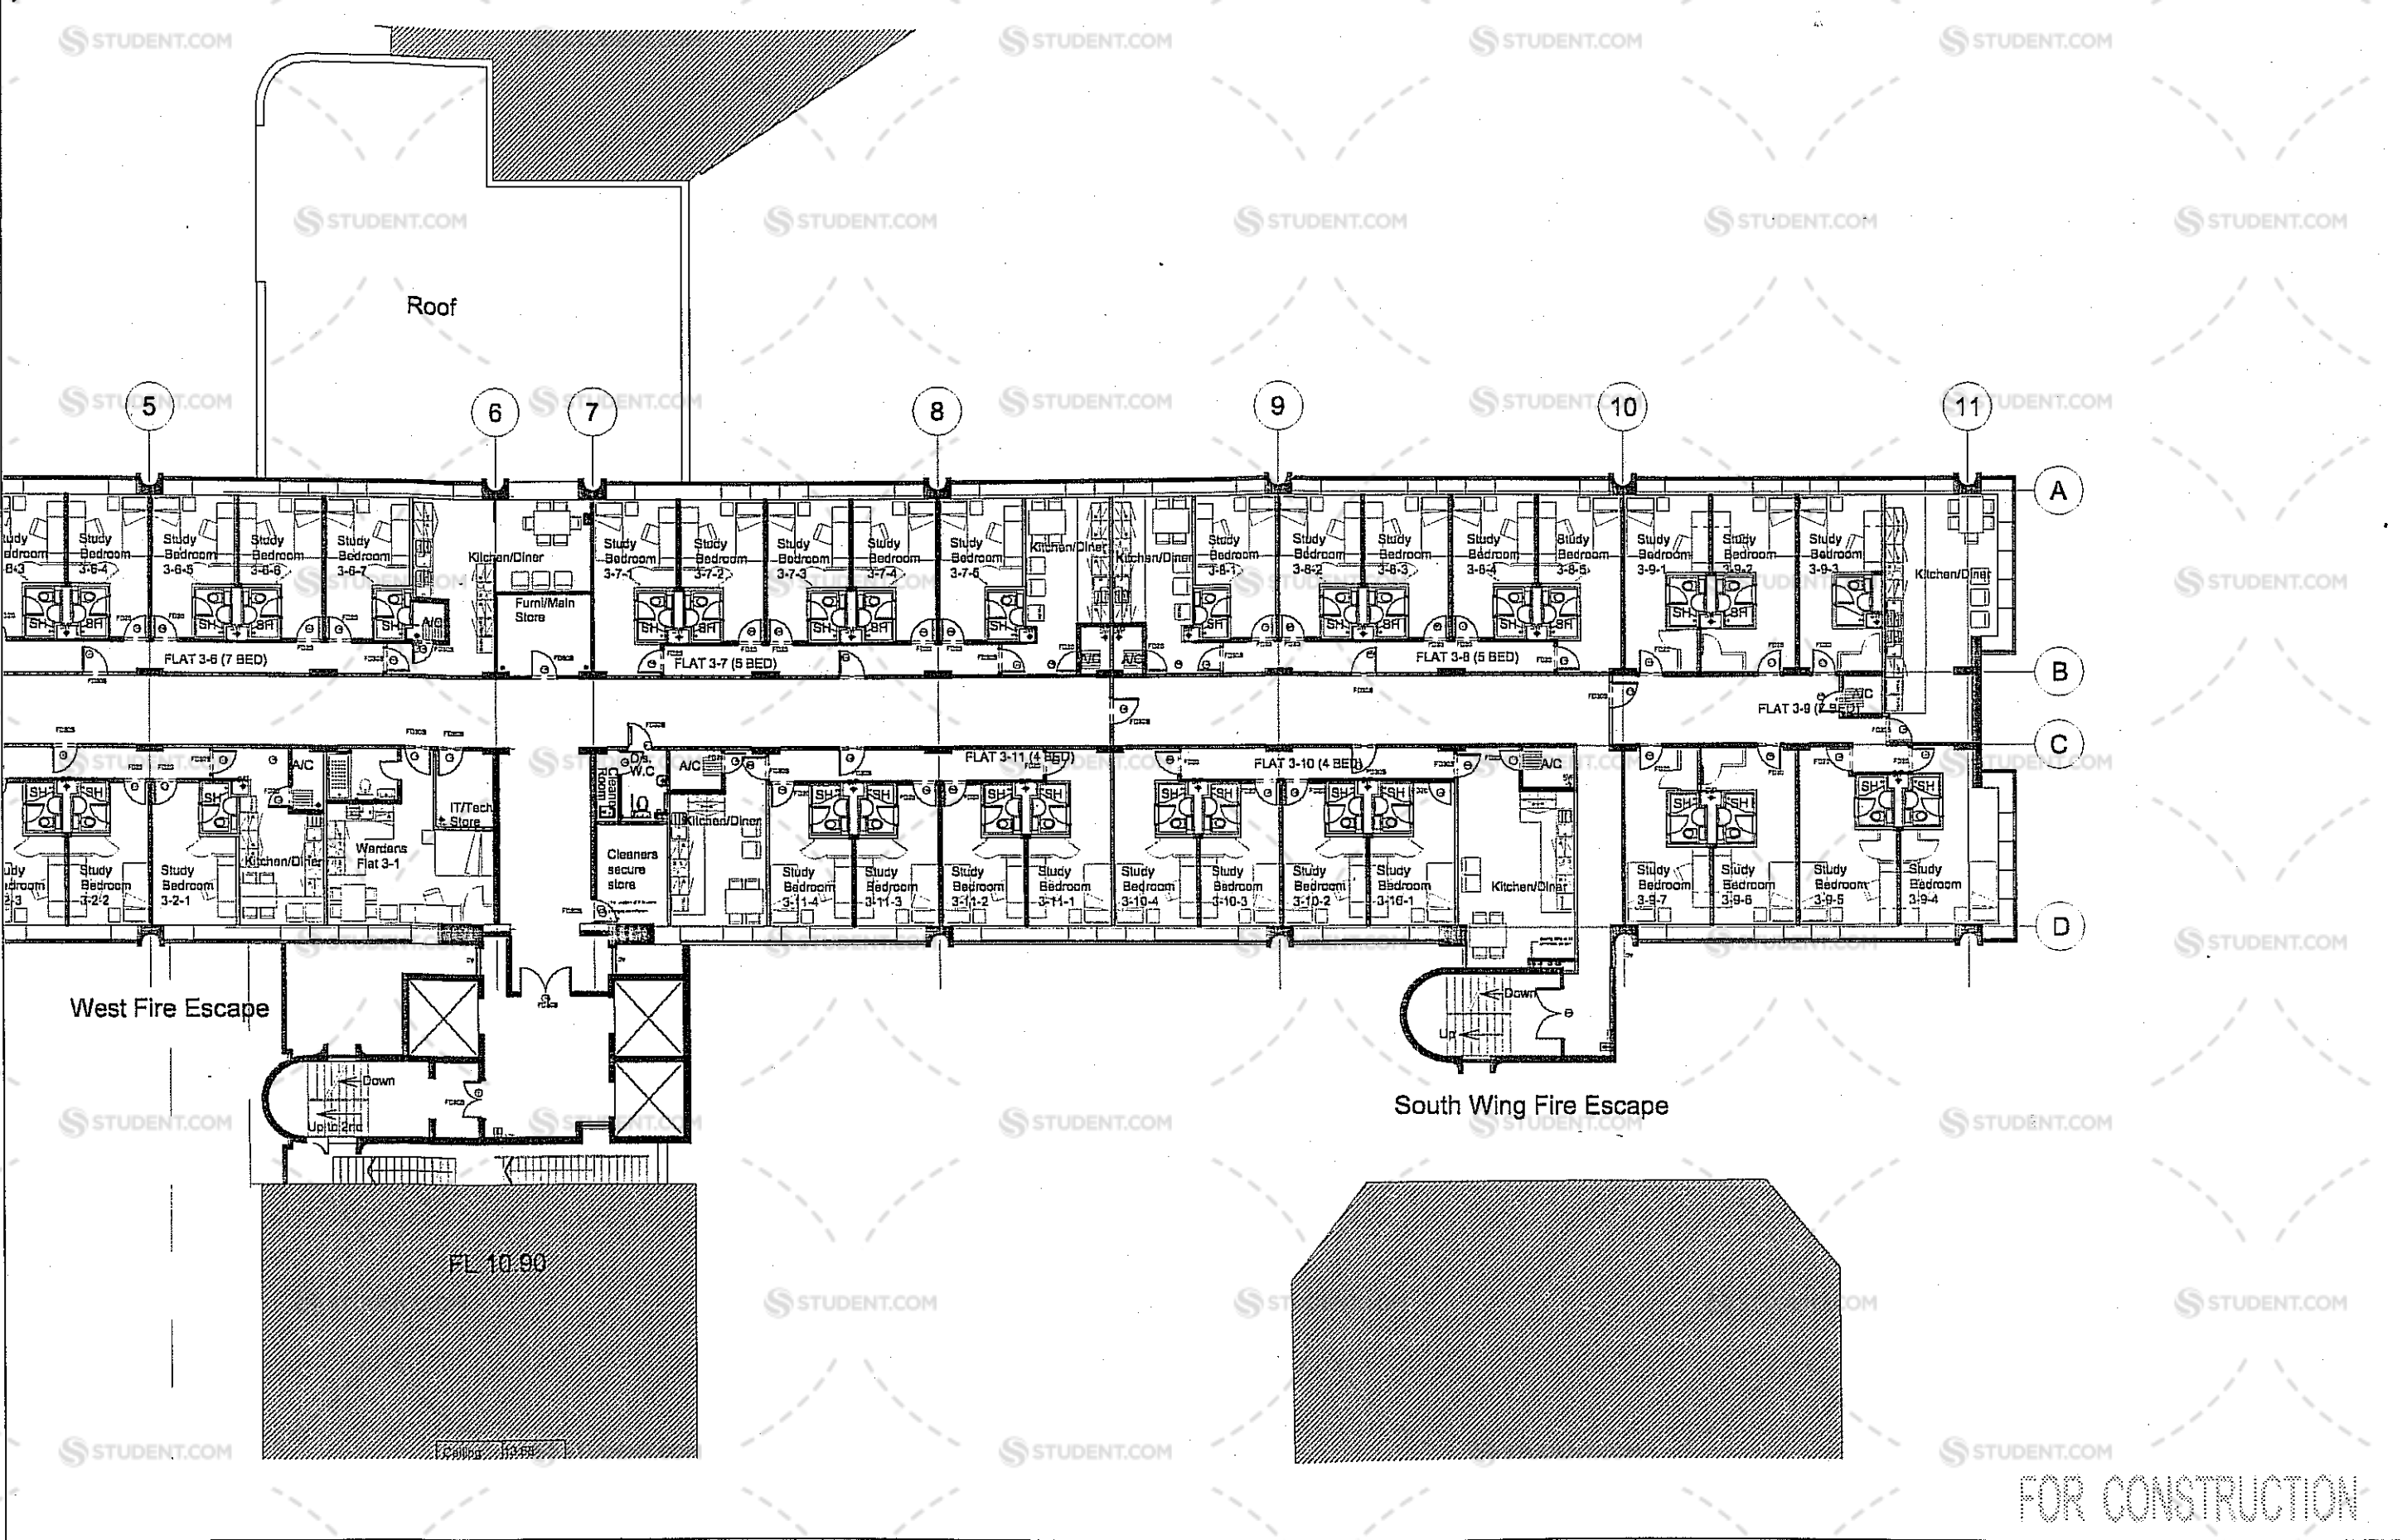

FOR CONSTRUCTION