


North Wing Fire Escape


Roof

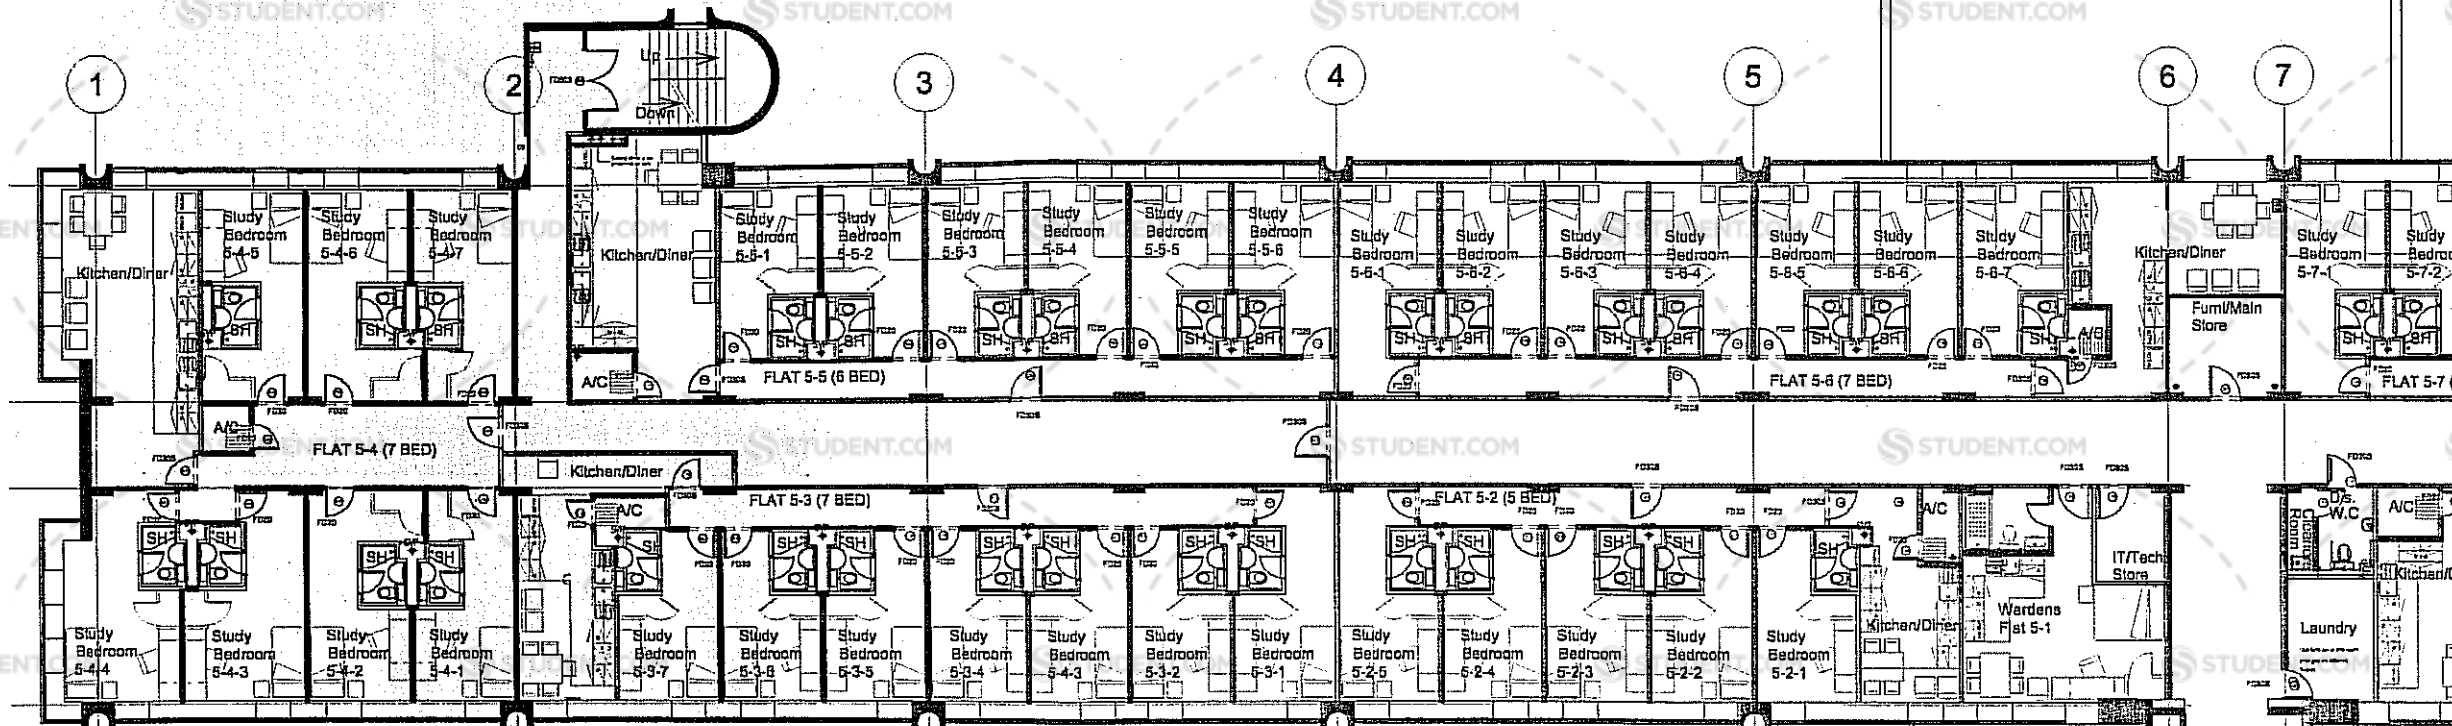

West Fire Escape

FL 10.90

FOR CONSTRUCTION

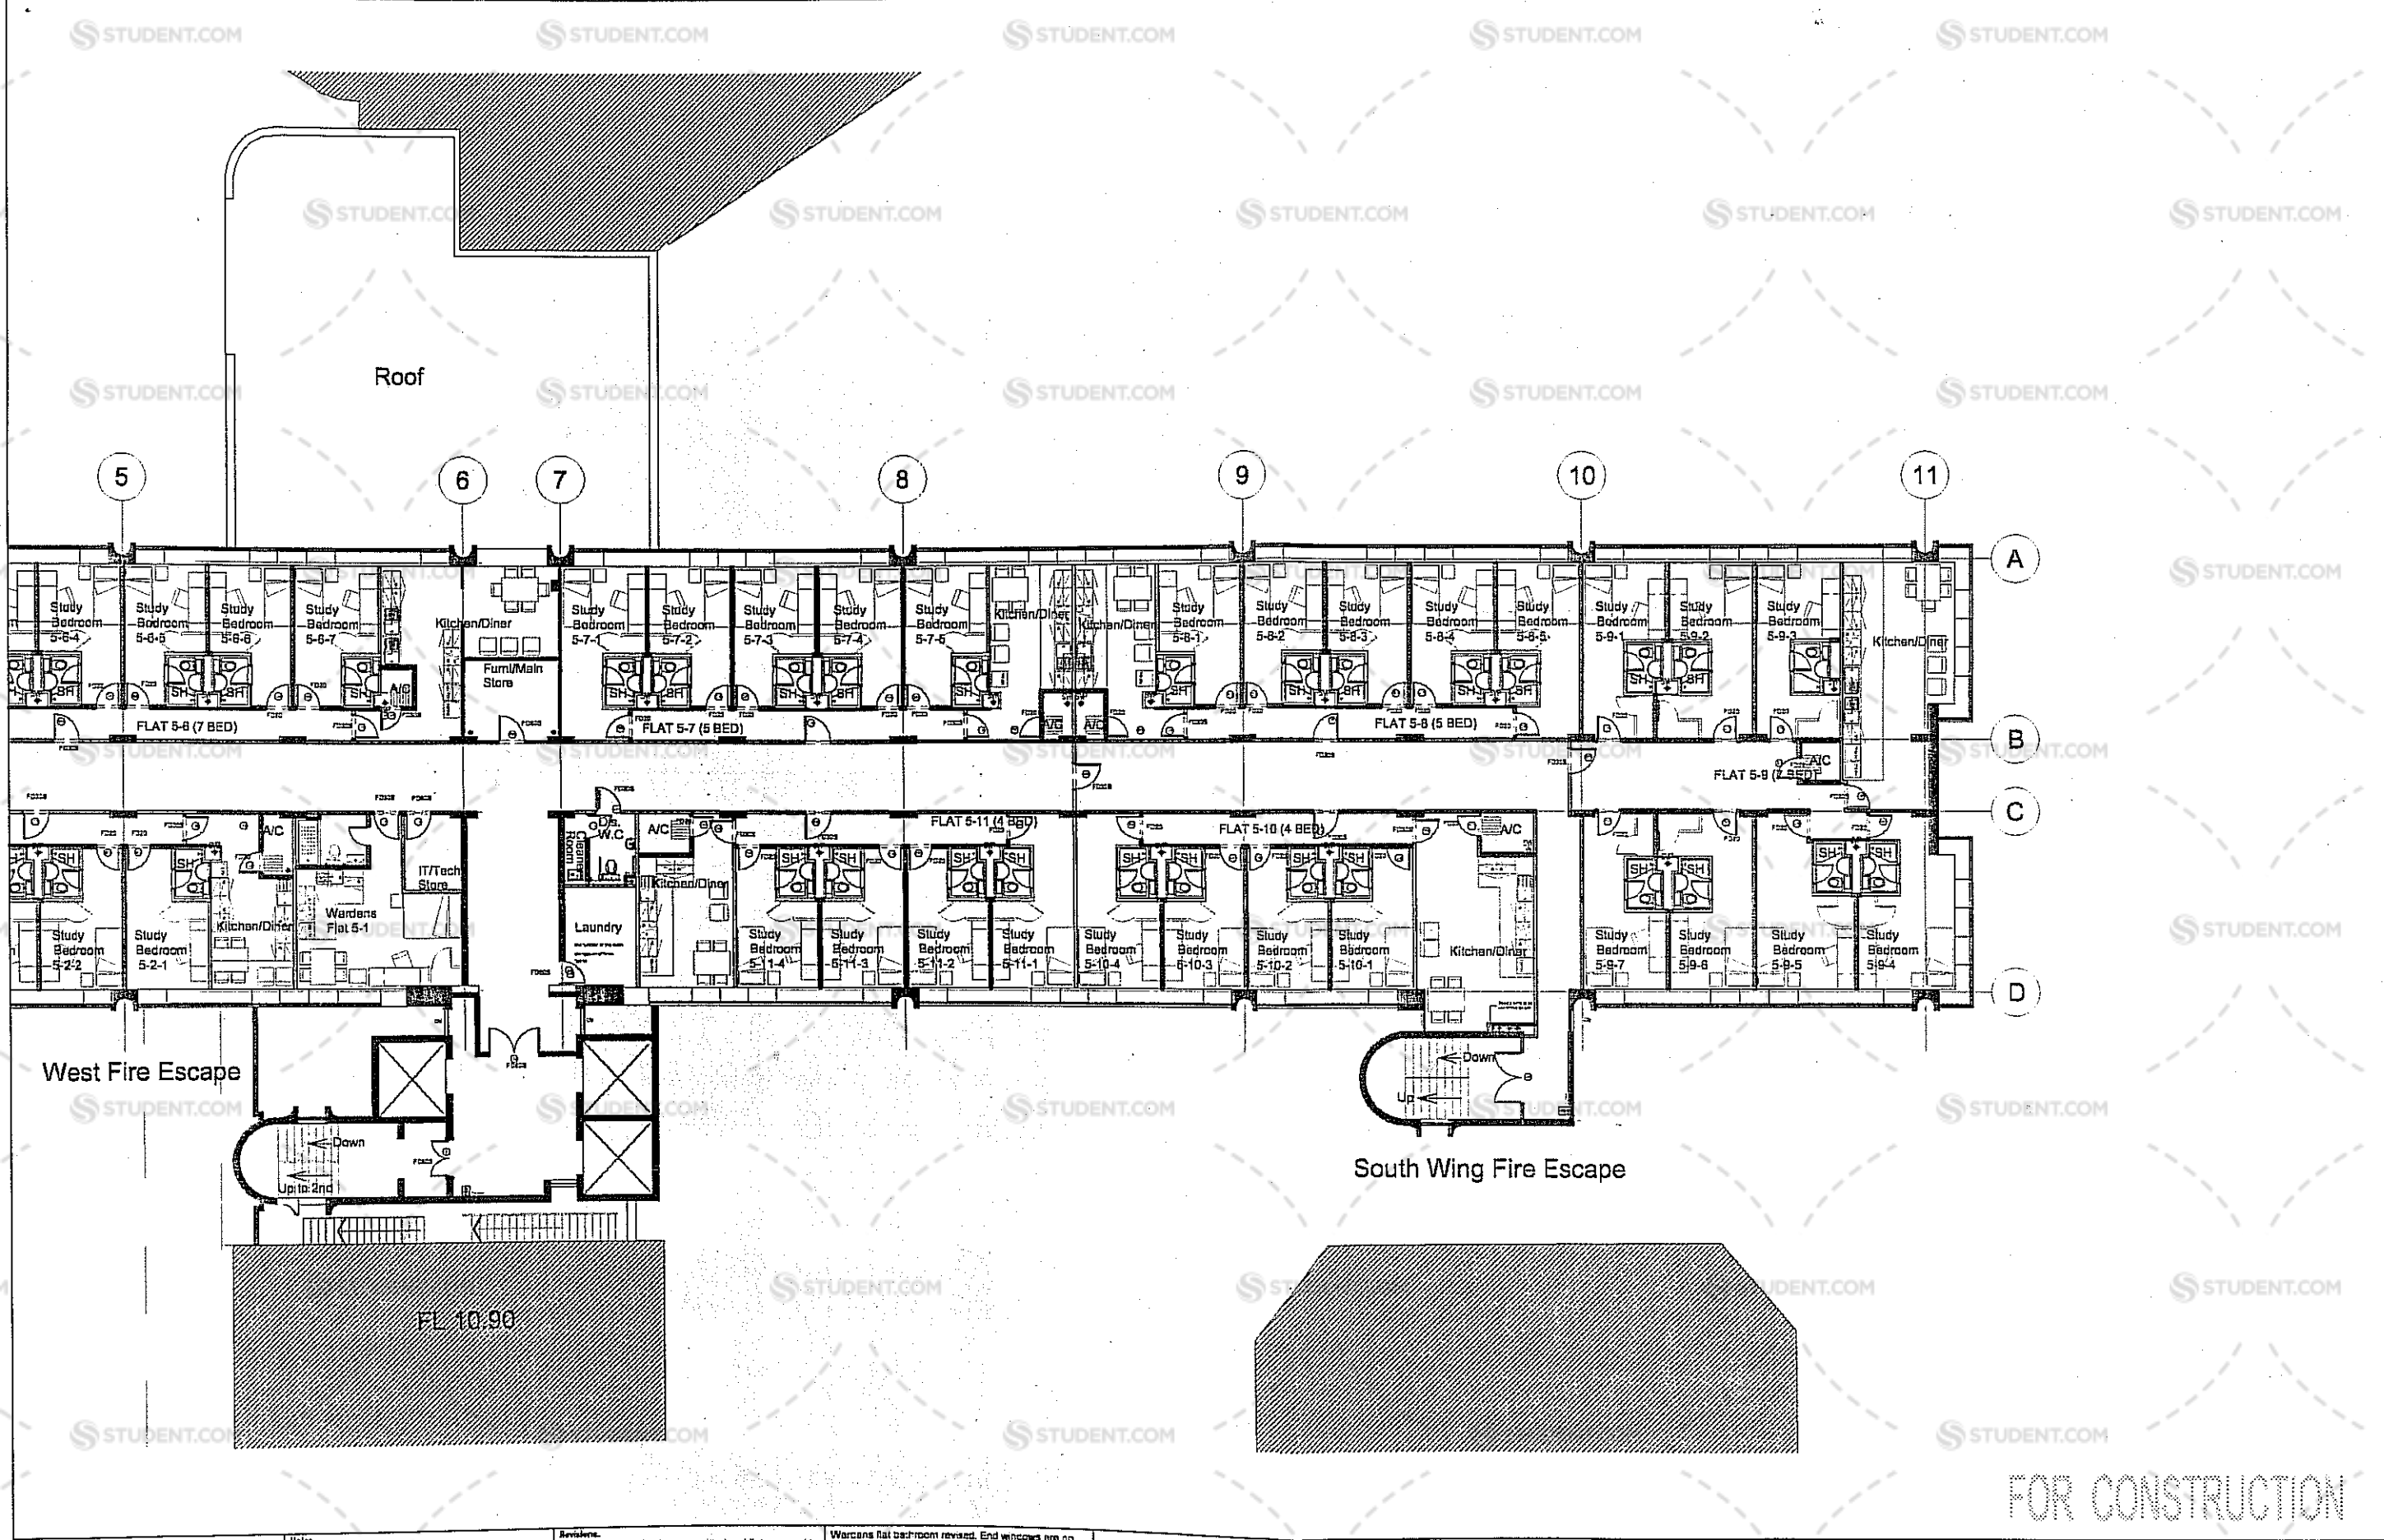

Roof

5 6 7 8 9 10 11

A B C D

West Fire Escape

South Wing Fire Escape

FL 10:90

FOR CONSTRUCTION