

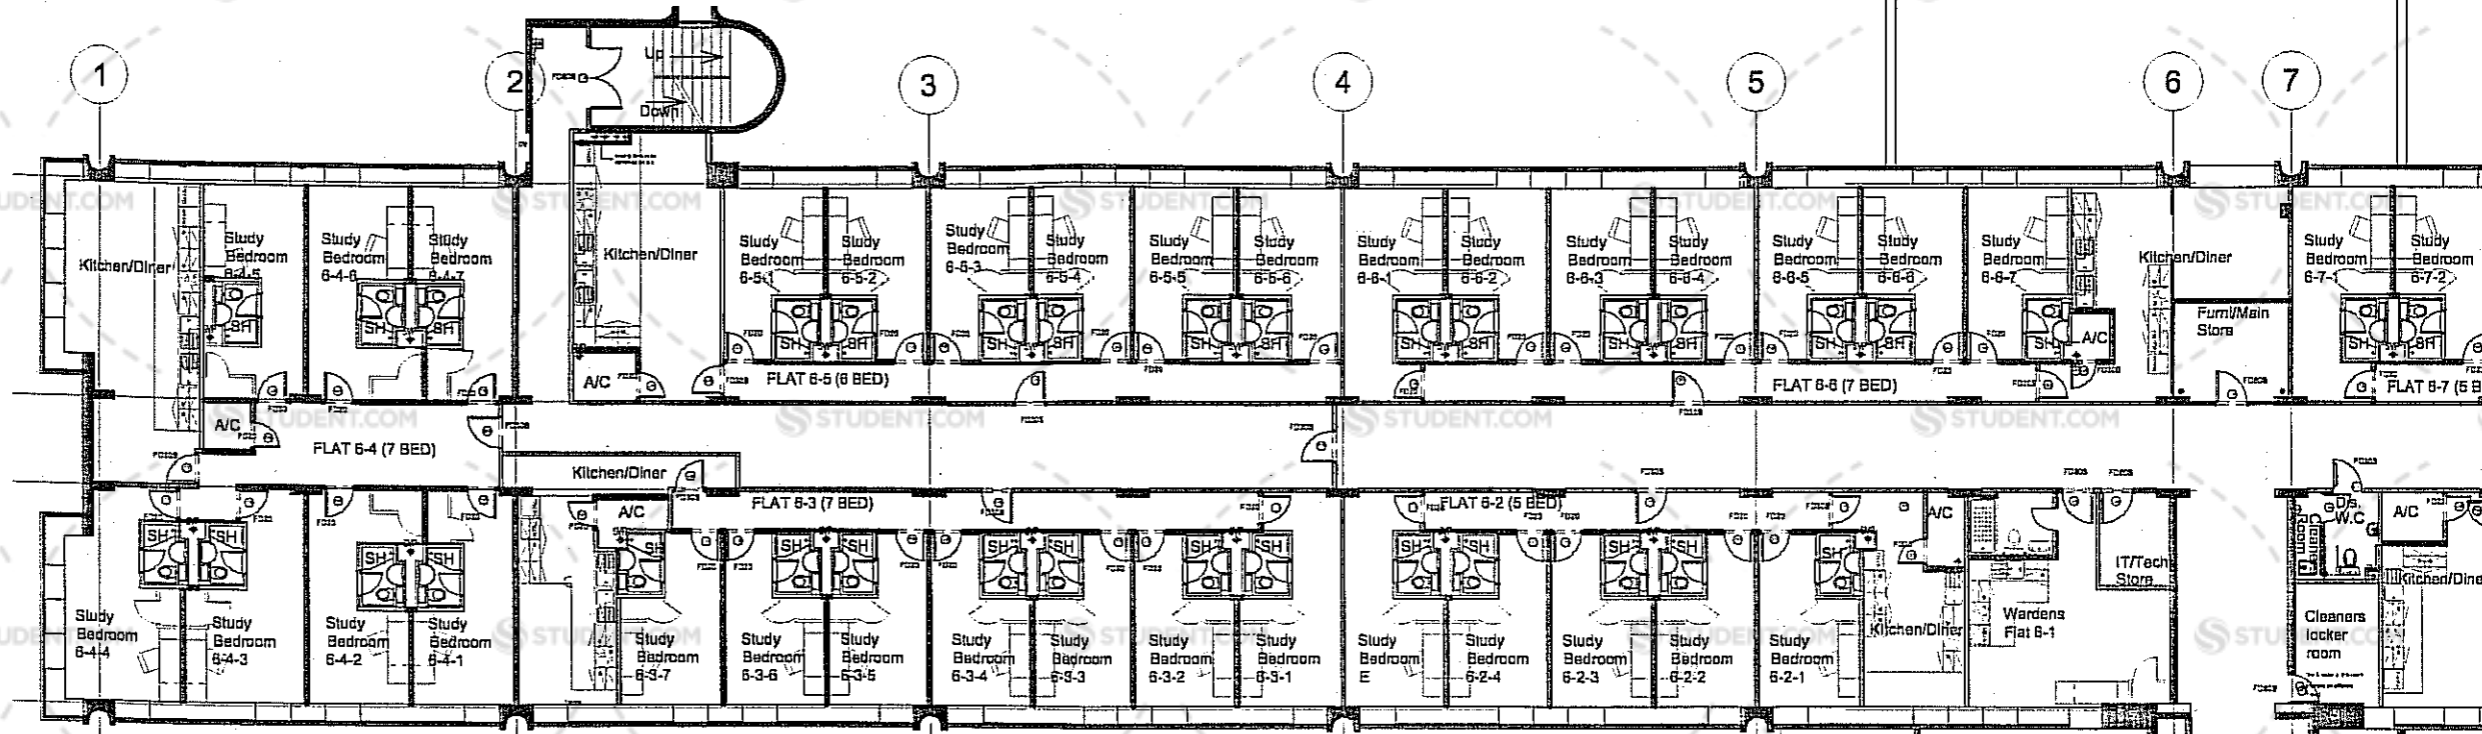


North Wing Fire Escape

Roof

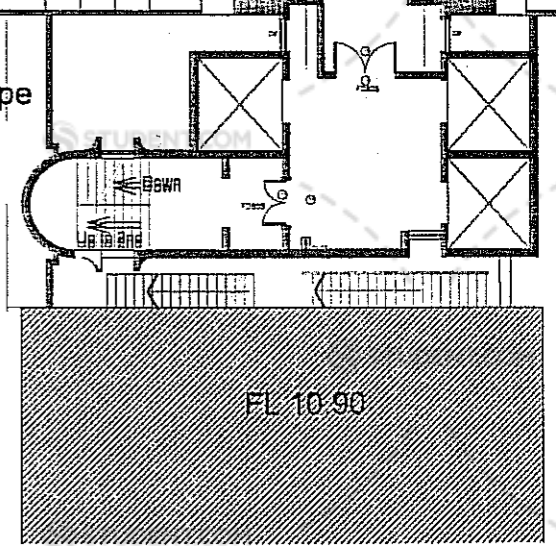


West Fire Escape

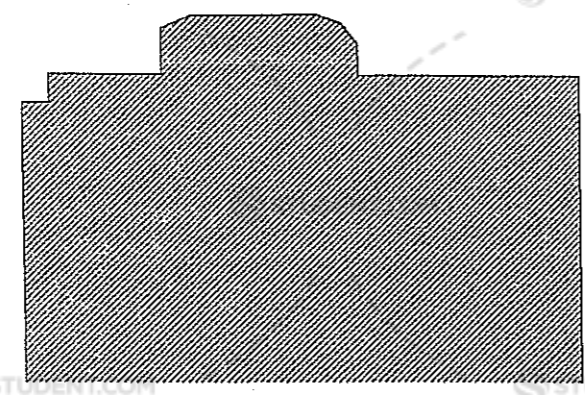

FL 10/90

FOR CONSTRUCTION

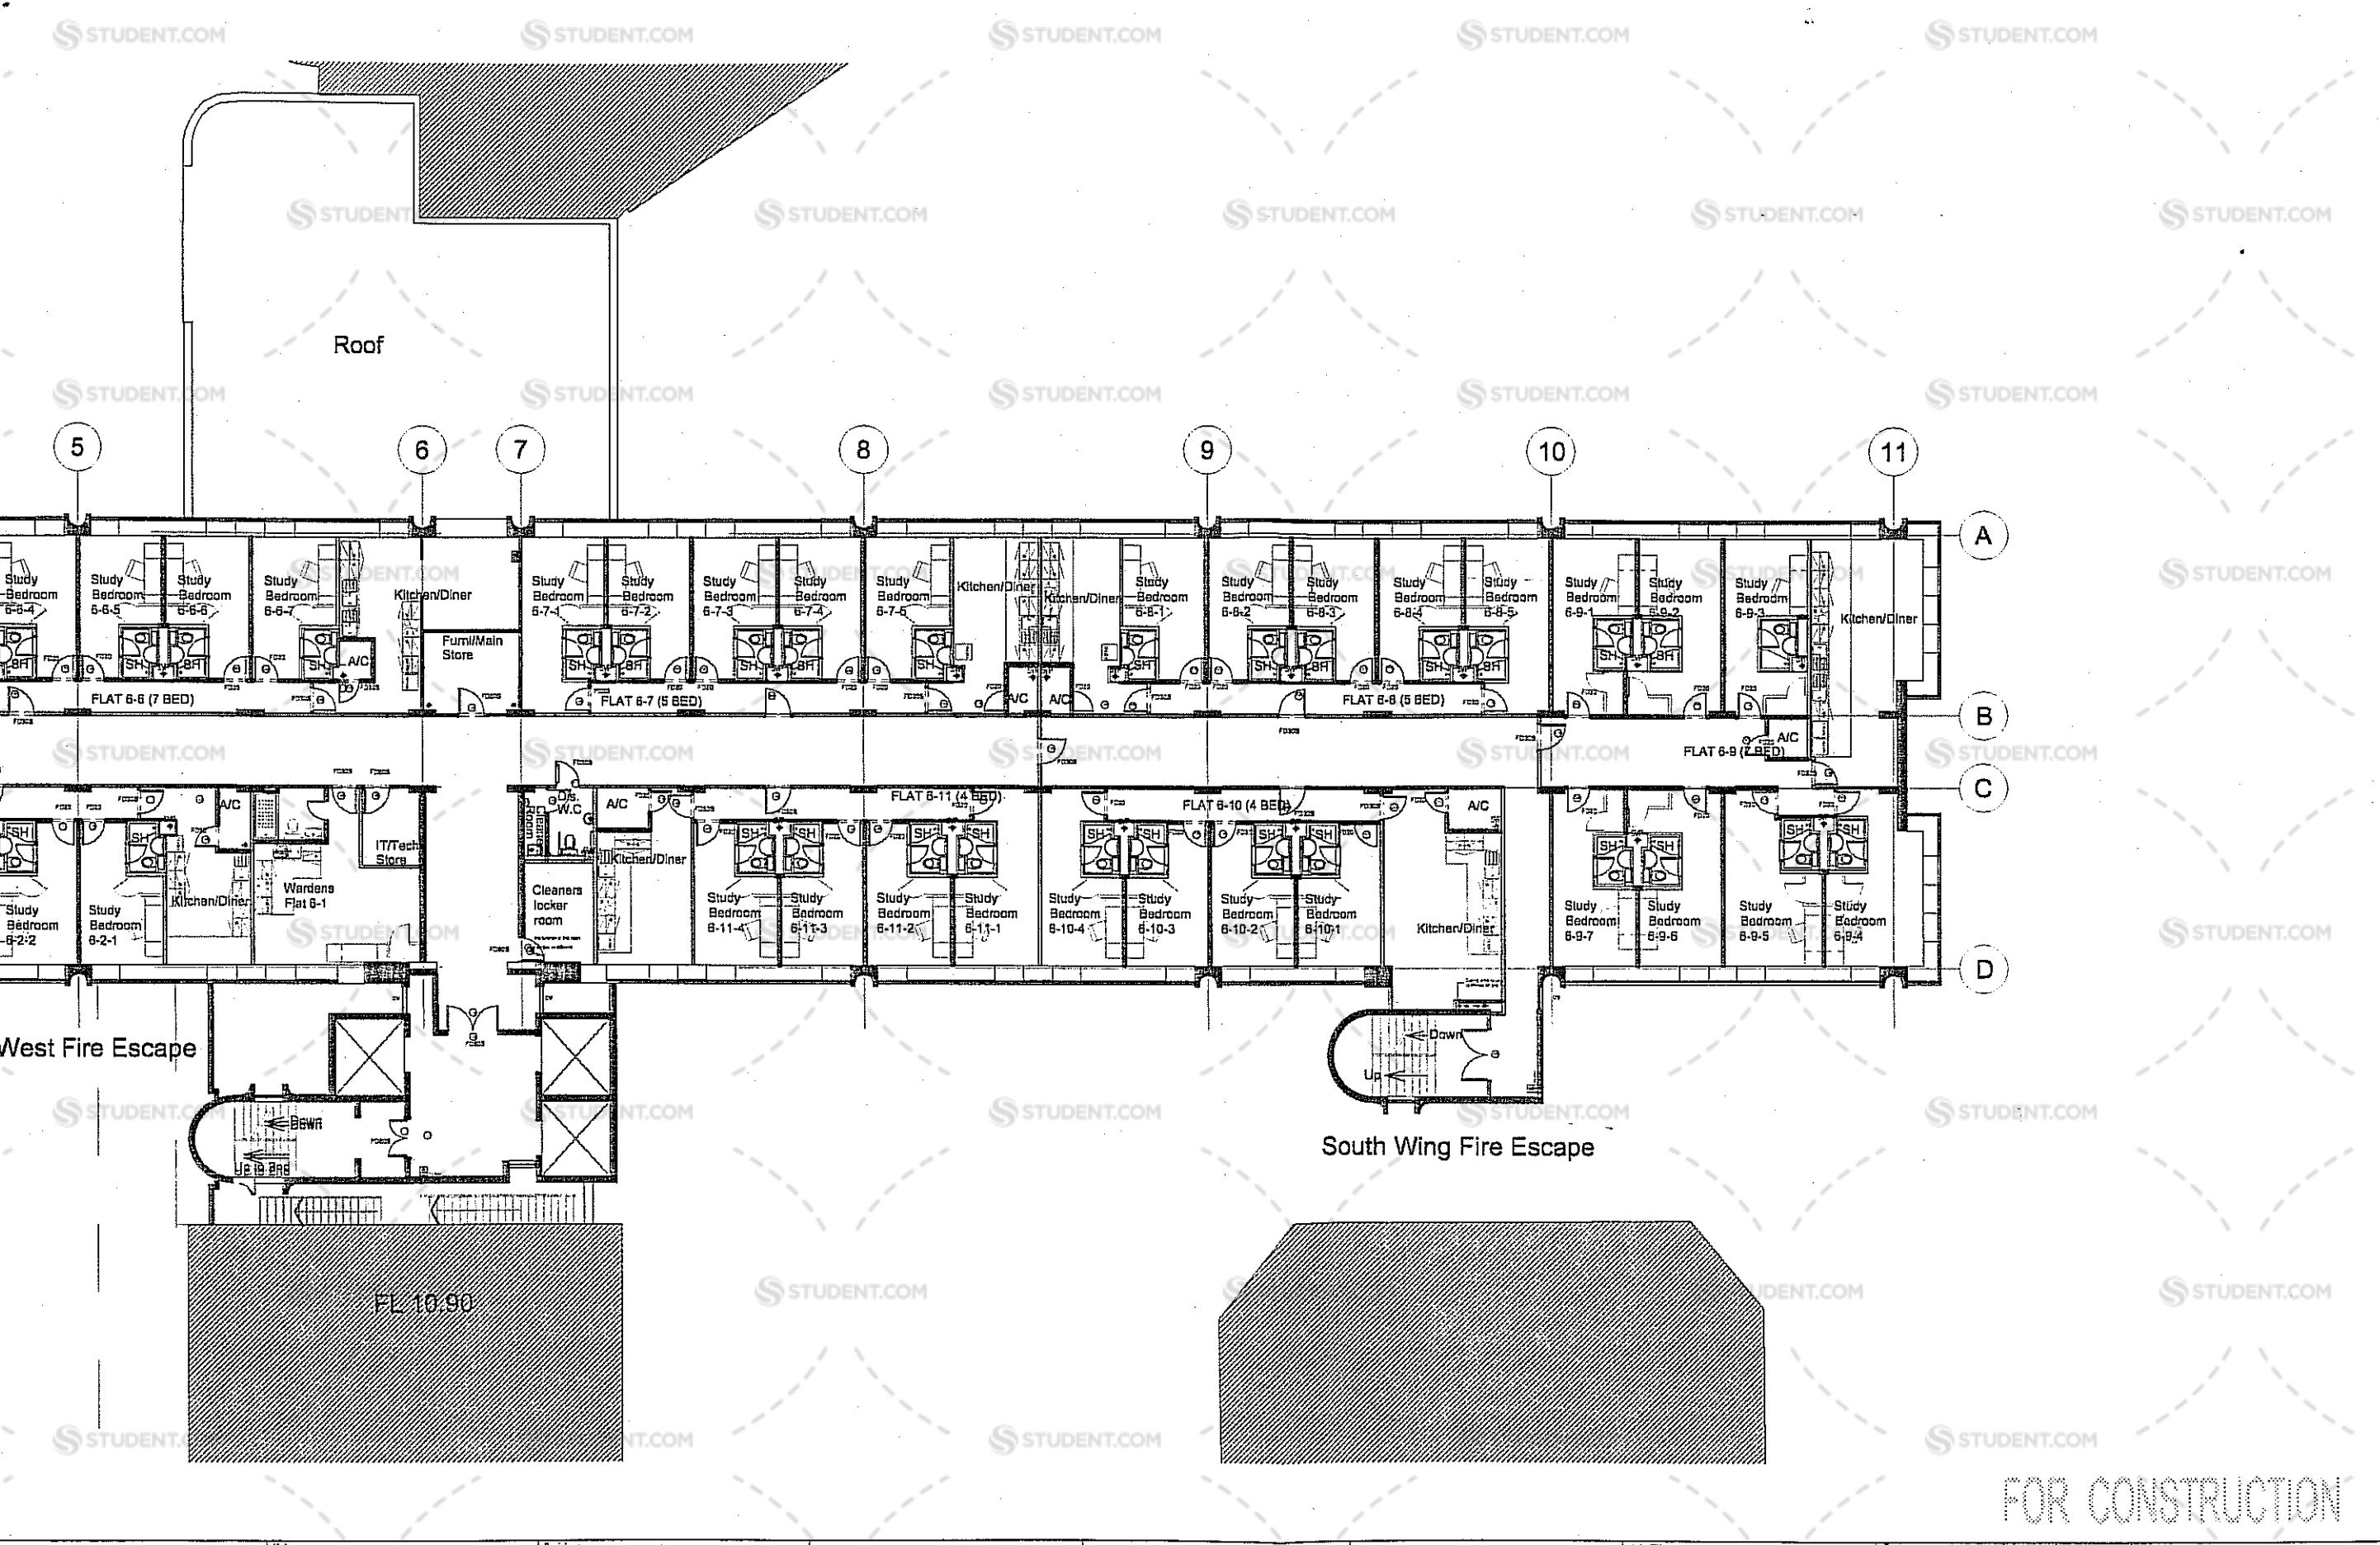

Roof

5

6

7

8

9

10

11

A

B

C

D

West Fire Escape

South Wing Fire Escape

FL 10.90

FOR CONSTRUCTION