


1 2 3 4 5 6 7 10 11 12 13 14 15 16


RESIDUAL RISK
 Wherever possible unnecessary risk is designed out of these proposals. Where residual risk remains this is assessed and identified on the relevant drawings with this symbol. Refer to the role and the relevant measures in the health & safety documentation.

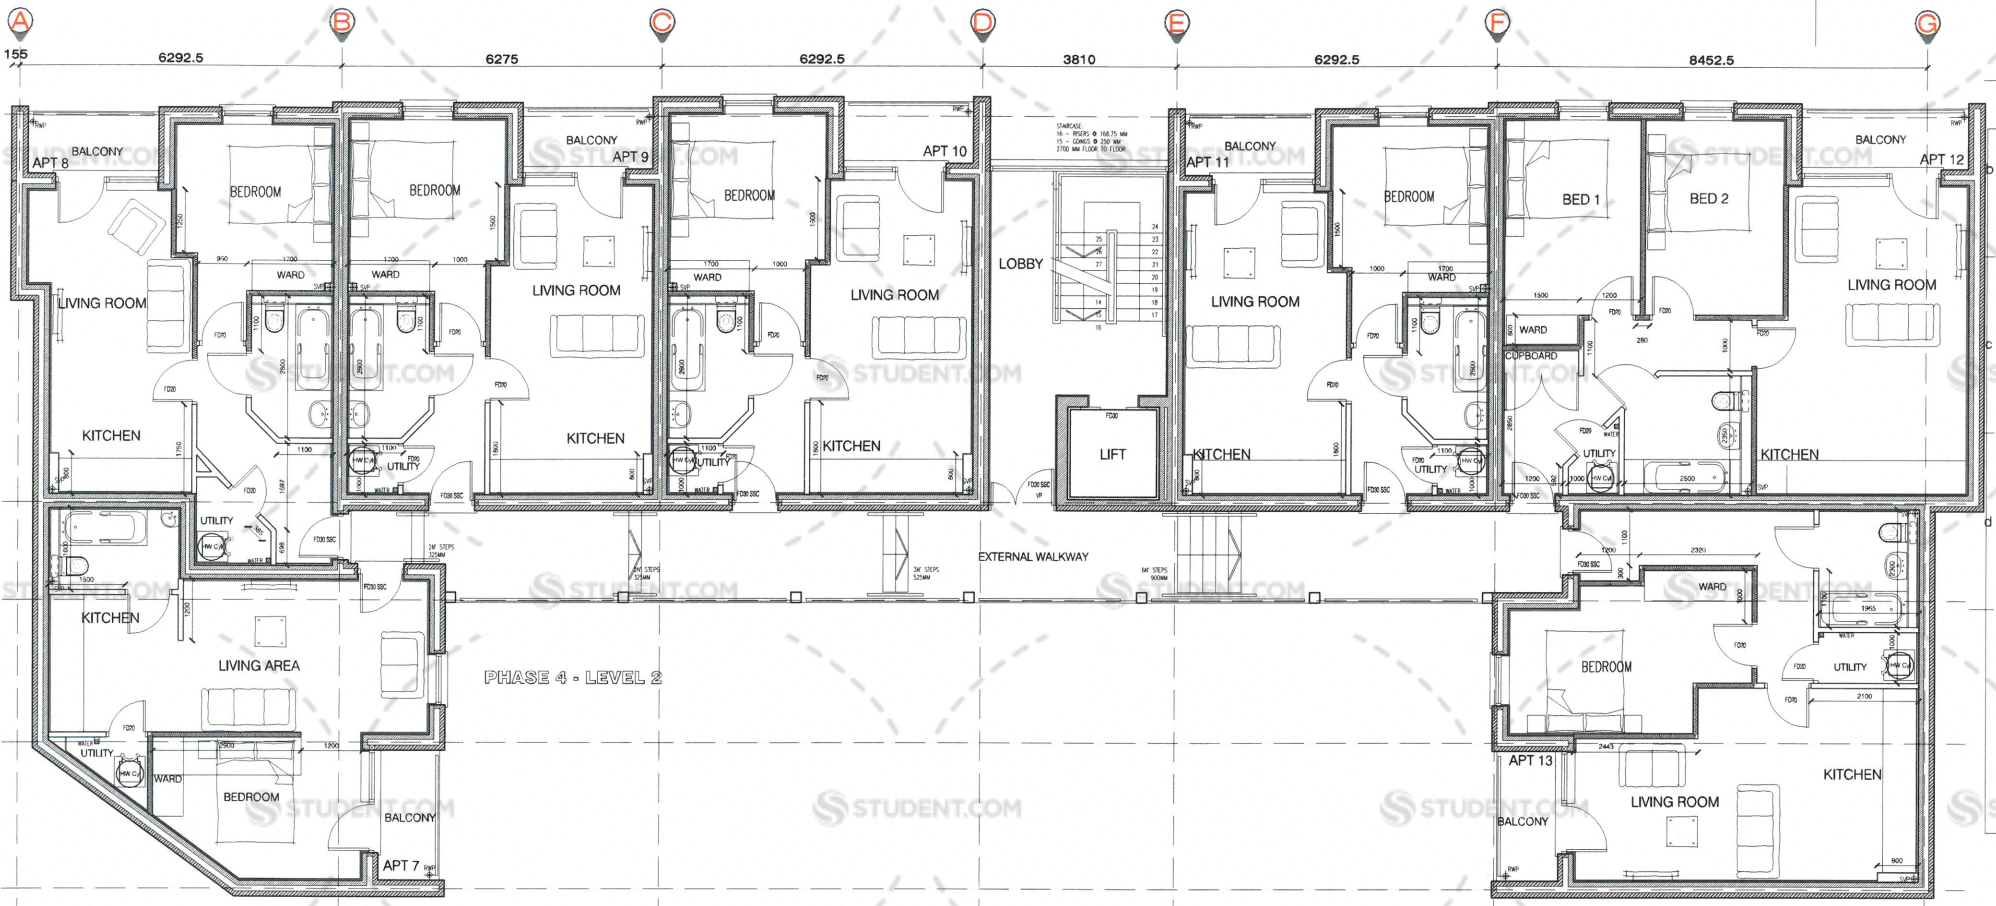

PHASE 4 - LEVEL 2

SCHEDULE:
 16 - RISERS @ 108.75 MM
 15 - CORNER @ 120 MM
 1700 MM FLOOR TO FLOOR

- B APARTMENT LAYOUTS UPDATED, SETTING OUT DIMENSIONS ADDED 27/04/2011
- A DRY RISER INLET/OUTLETS LOCATION REVISED, EXTERNAL STAIRS REVISED, LIVING ADDED TO BLOCKWORK WALL, KITCHEN LAYOUTS SIMPLIFIED, FLAT CONFIGURATION AT GRIDS F - G REVISED. 21/04/2011

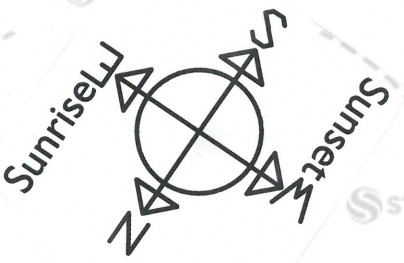

AXIS
 architecture

Talbot Chambers 2-4 North Church Street, Sheffield S1 2DH
 tel +44(0)114 246044 fax +44(0)114 246065 www.axis-architecture.com

PHASE 4
 MELLOR HOUSE
 SOLLY STREET
 TURNKEY SOLUTIONS

GA PLAN
 LEVEL 2

A1 Scale	A3 Scale	Date	Drawn By
1:50	1:100	APRIL 2011	A X I S
Drawing Number	Revision		
26475 A(01)02	B		

© COPYRIGHT EXISTS ON ALL DESIGN AND INFORMATION SHOWN
 DO NOT SCALE for construction and verify all dimensions prior to manufacture