



1 2 3 4 5 6 7 10 11 12 13 14 15 16

RESIDUAL RISK
 Wherever possible, unnecessary risk is designed out of these proposals. Where residual risk remains this is identified and identified on the relevant drawings with this symbol. Refer to the note and the relevant measures in the Health & Safety documentation.

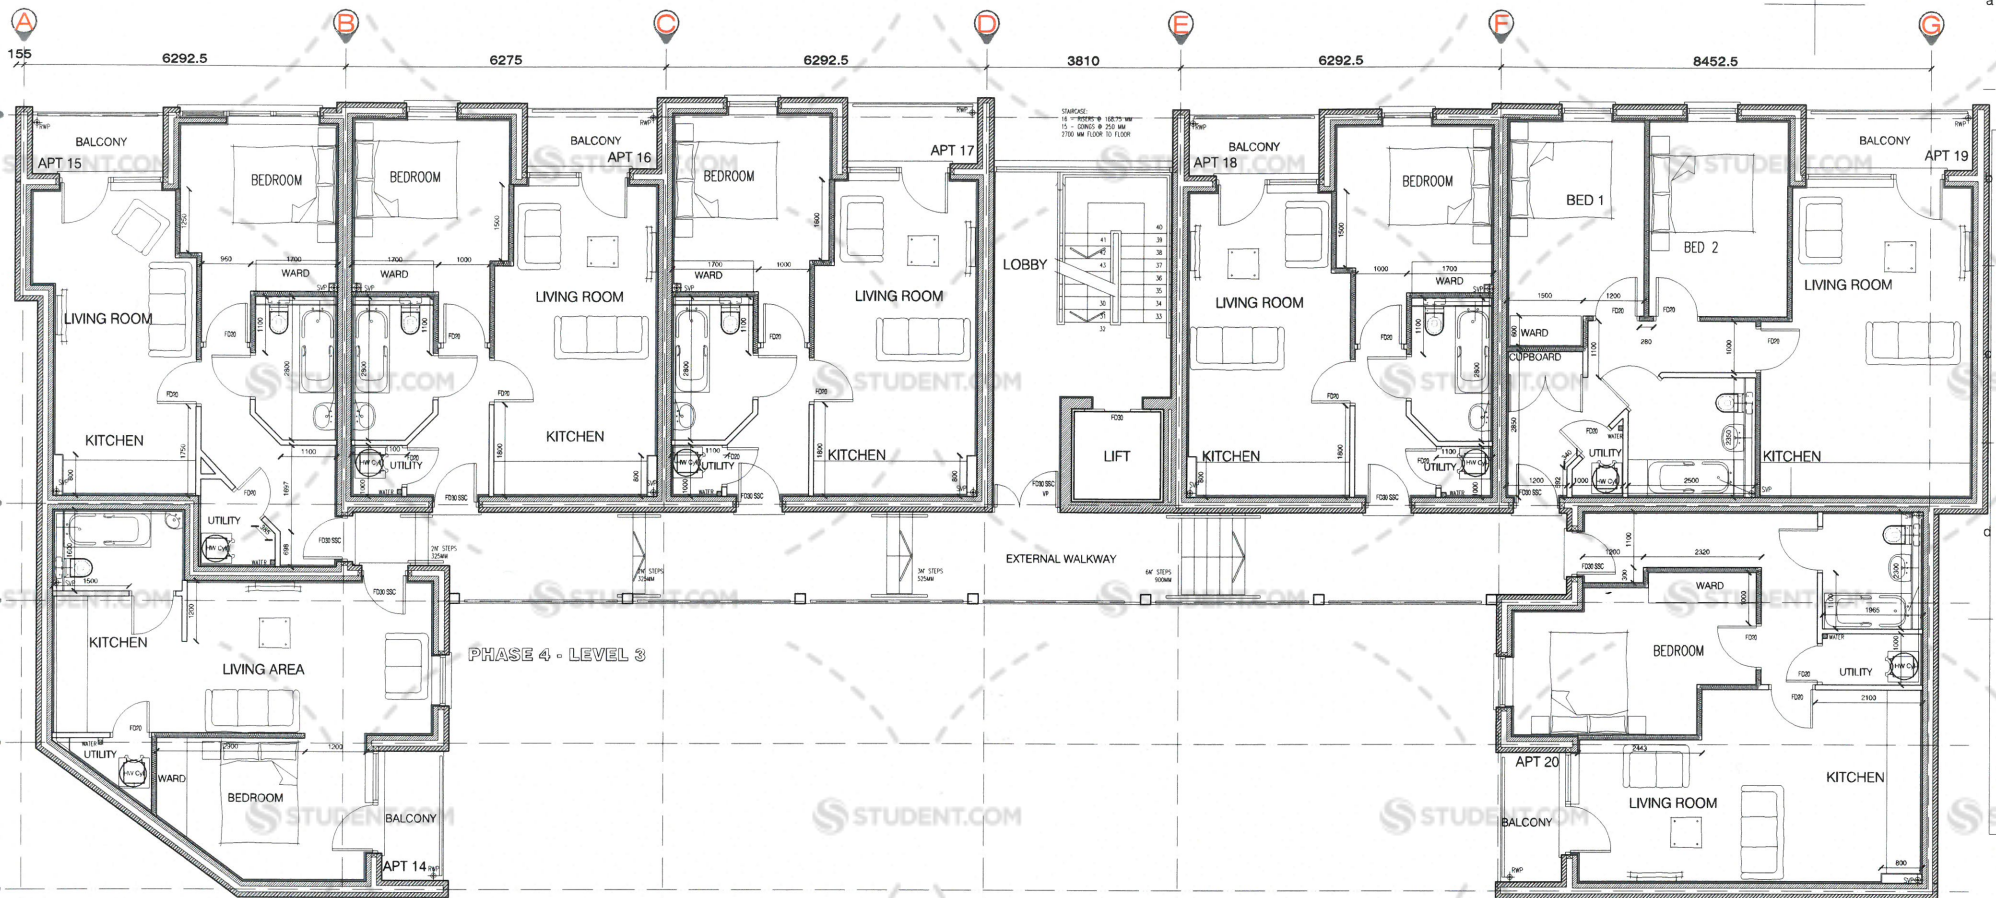

PHASE 4 - LEVEL 3

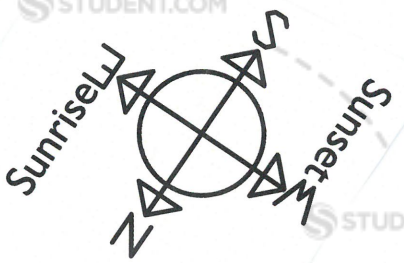

- B APARTMENT LAYOUTS UPDATED, SETTING OUT DIMENSIONS ADDED 27/04/2011
- A DRY RISER INLET/OUTLETS LOCATION REVISED. EXTERNAL STAIRS REVISED. LIVING ADDED TO BLOCKWORK WALL. KITCHEN LAYOUTS SIMPLIFIED. FLAT CONFIGURATION AT GRIDS F-G REVISED. 21/04/2011

AXIS
 architecture

Talbot Chambers 2-6 North Church Street, Sheffield S1 2QH
 tel: +44(0)114 249044 fax: +44(0)114 249060 www.axis-architecture.com

PHASE 4
 MELLOR HOUSE
 SOLLY STREET
 TURNKEY SOLUTIONS

GA PLAN
 LEVEL 3

At Scale: All Scale Date: APRIL 2011 A X 5 S

26475 A(01)03 B

© COPYRIGHT EXISTS ON ALL DESIGN AND INFORMATION SHOWN. DO NOT SCALE for construction and verify all dimensions prior to manufacture.