



NO.	DATE	DESCRIPTION
1	01.01.16	Issue for construction
2	01.01.16	Issue for construction
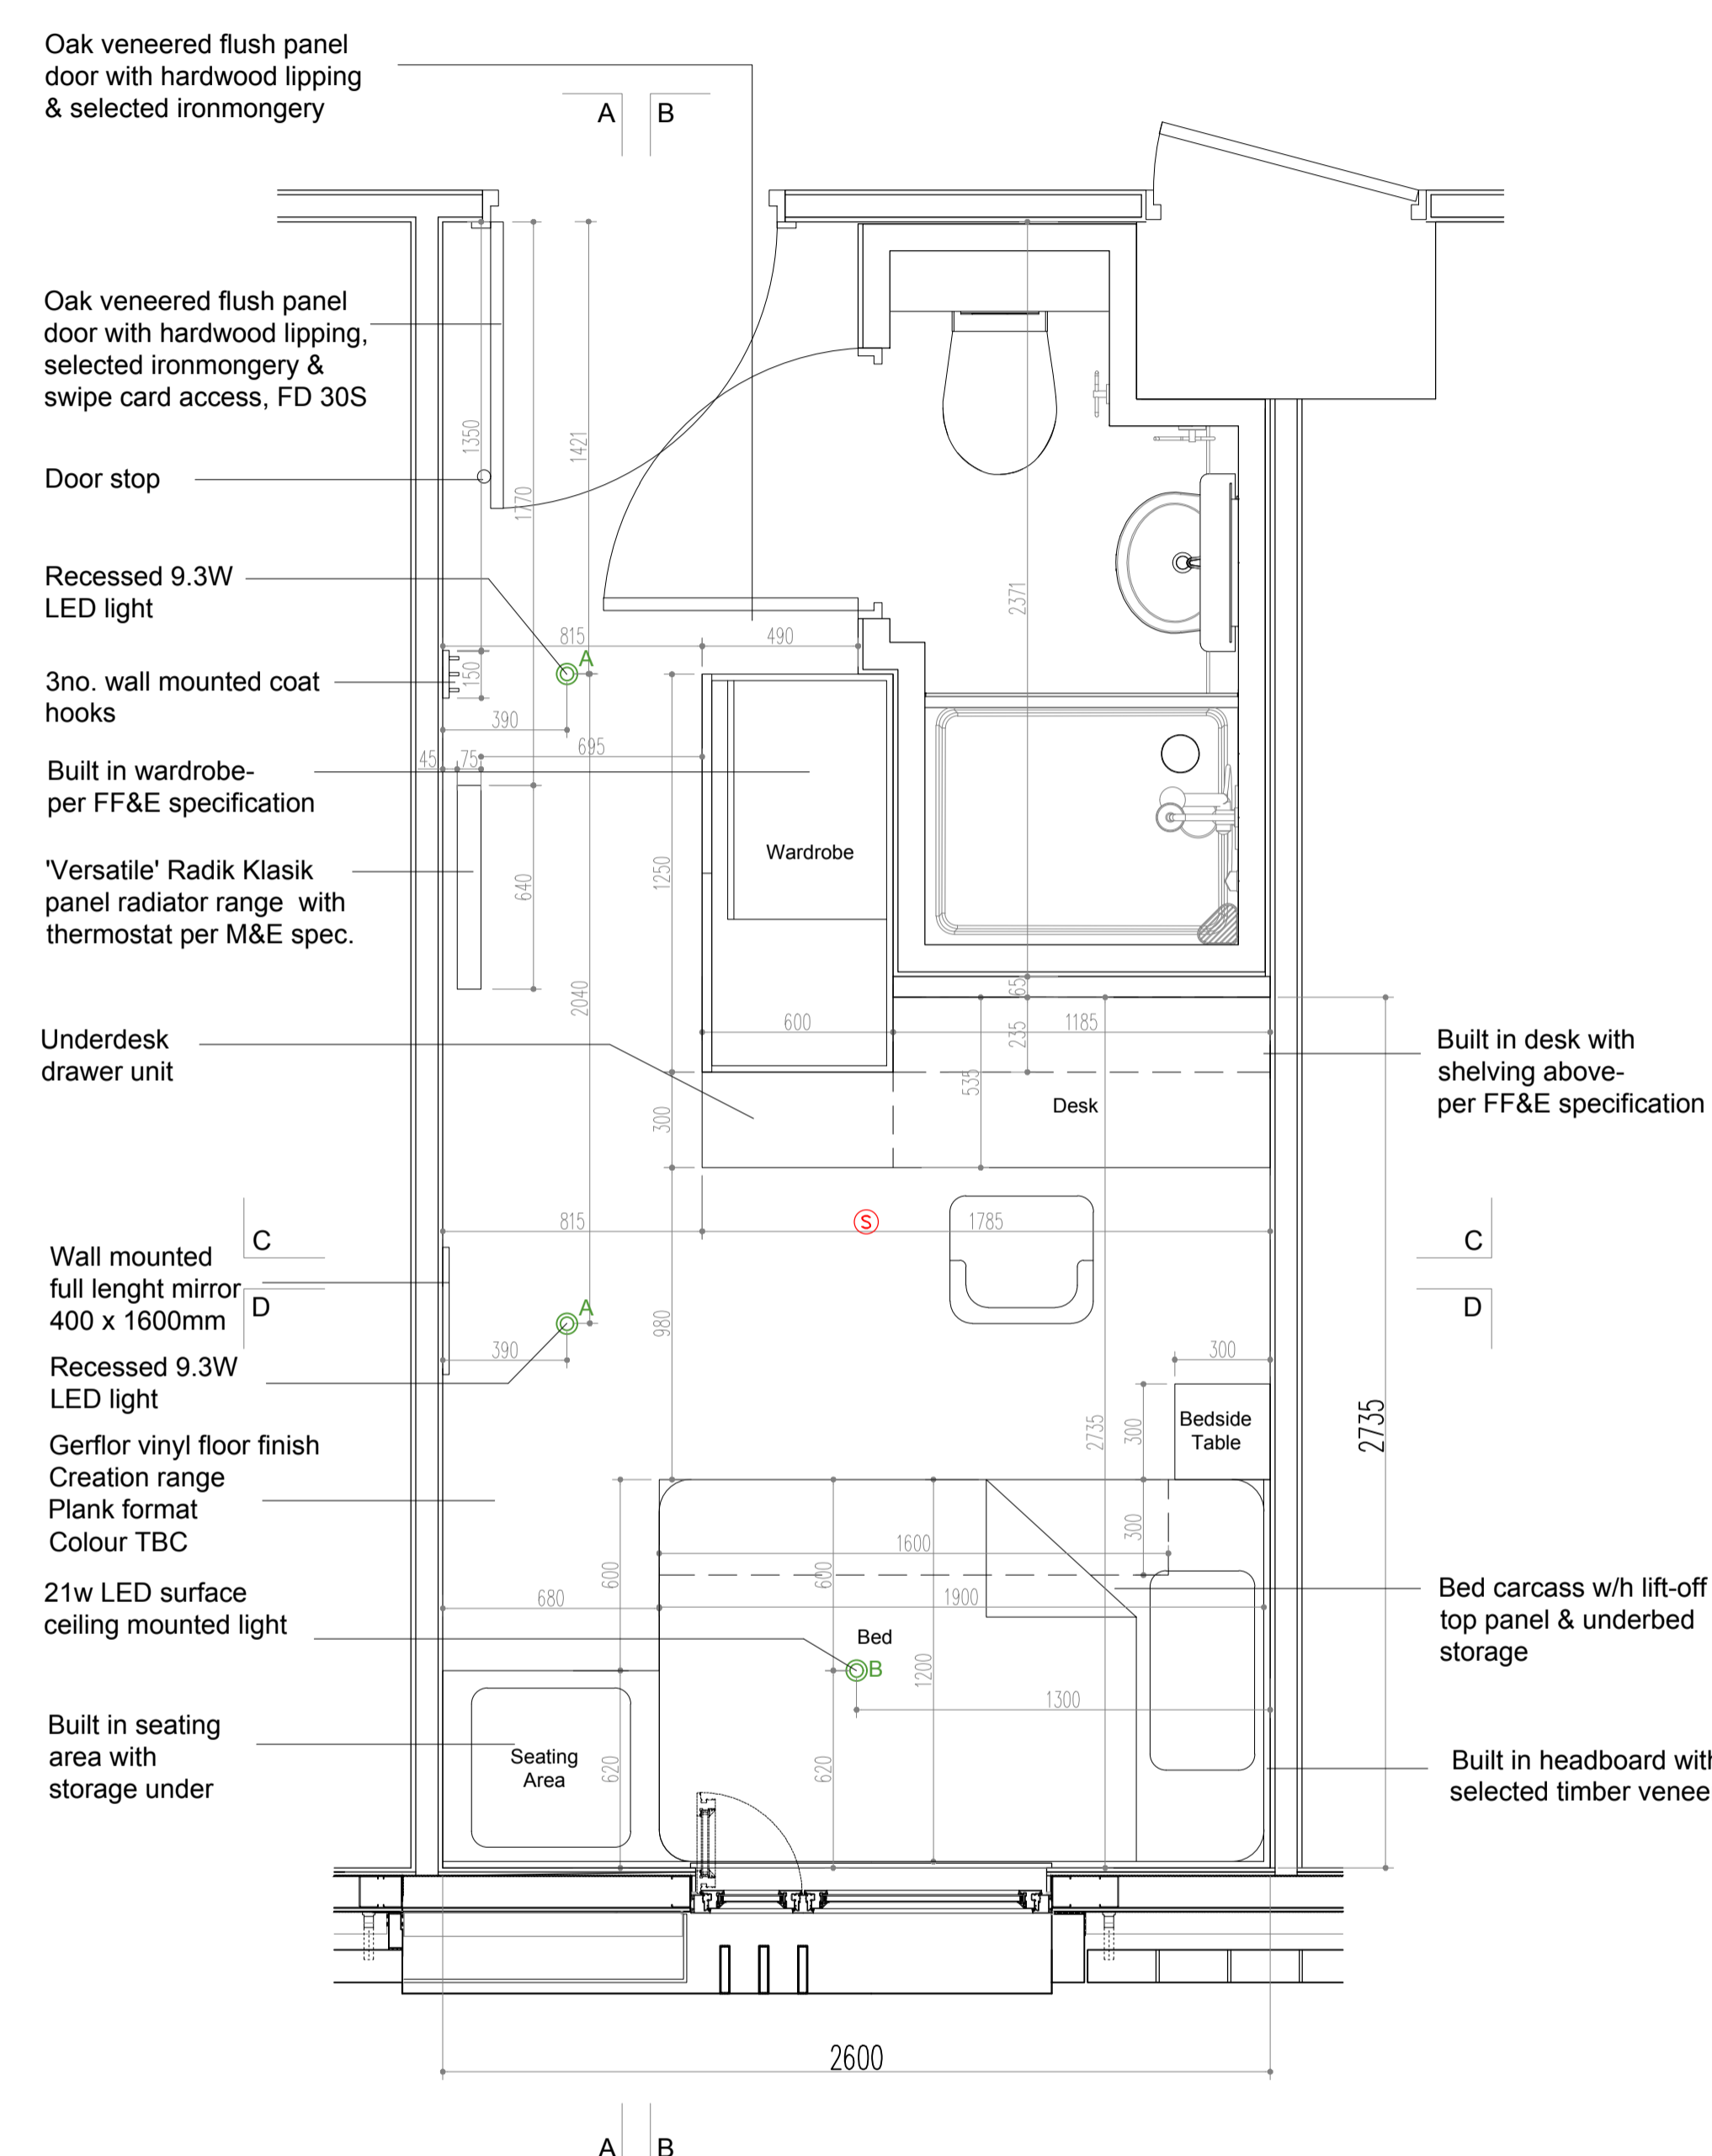

TYPE D PLAN - 2800mm

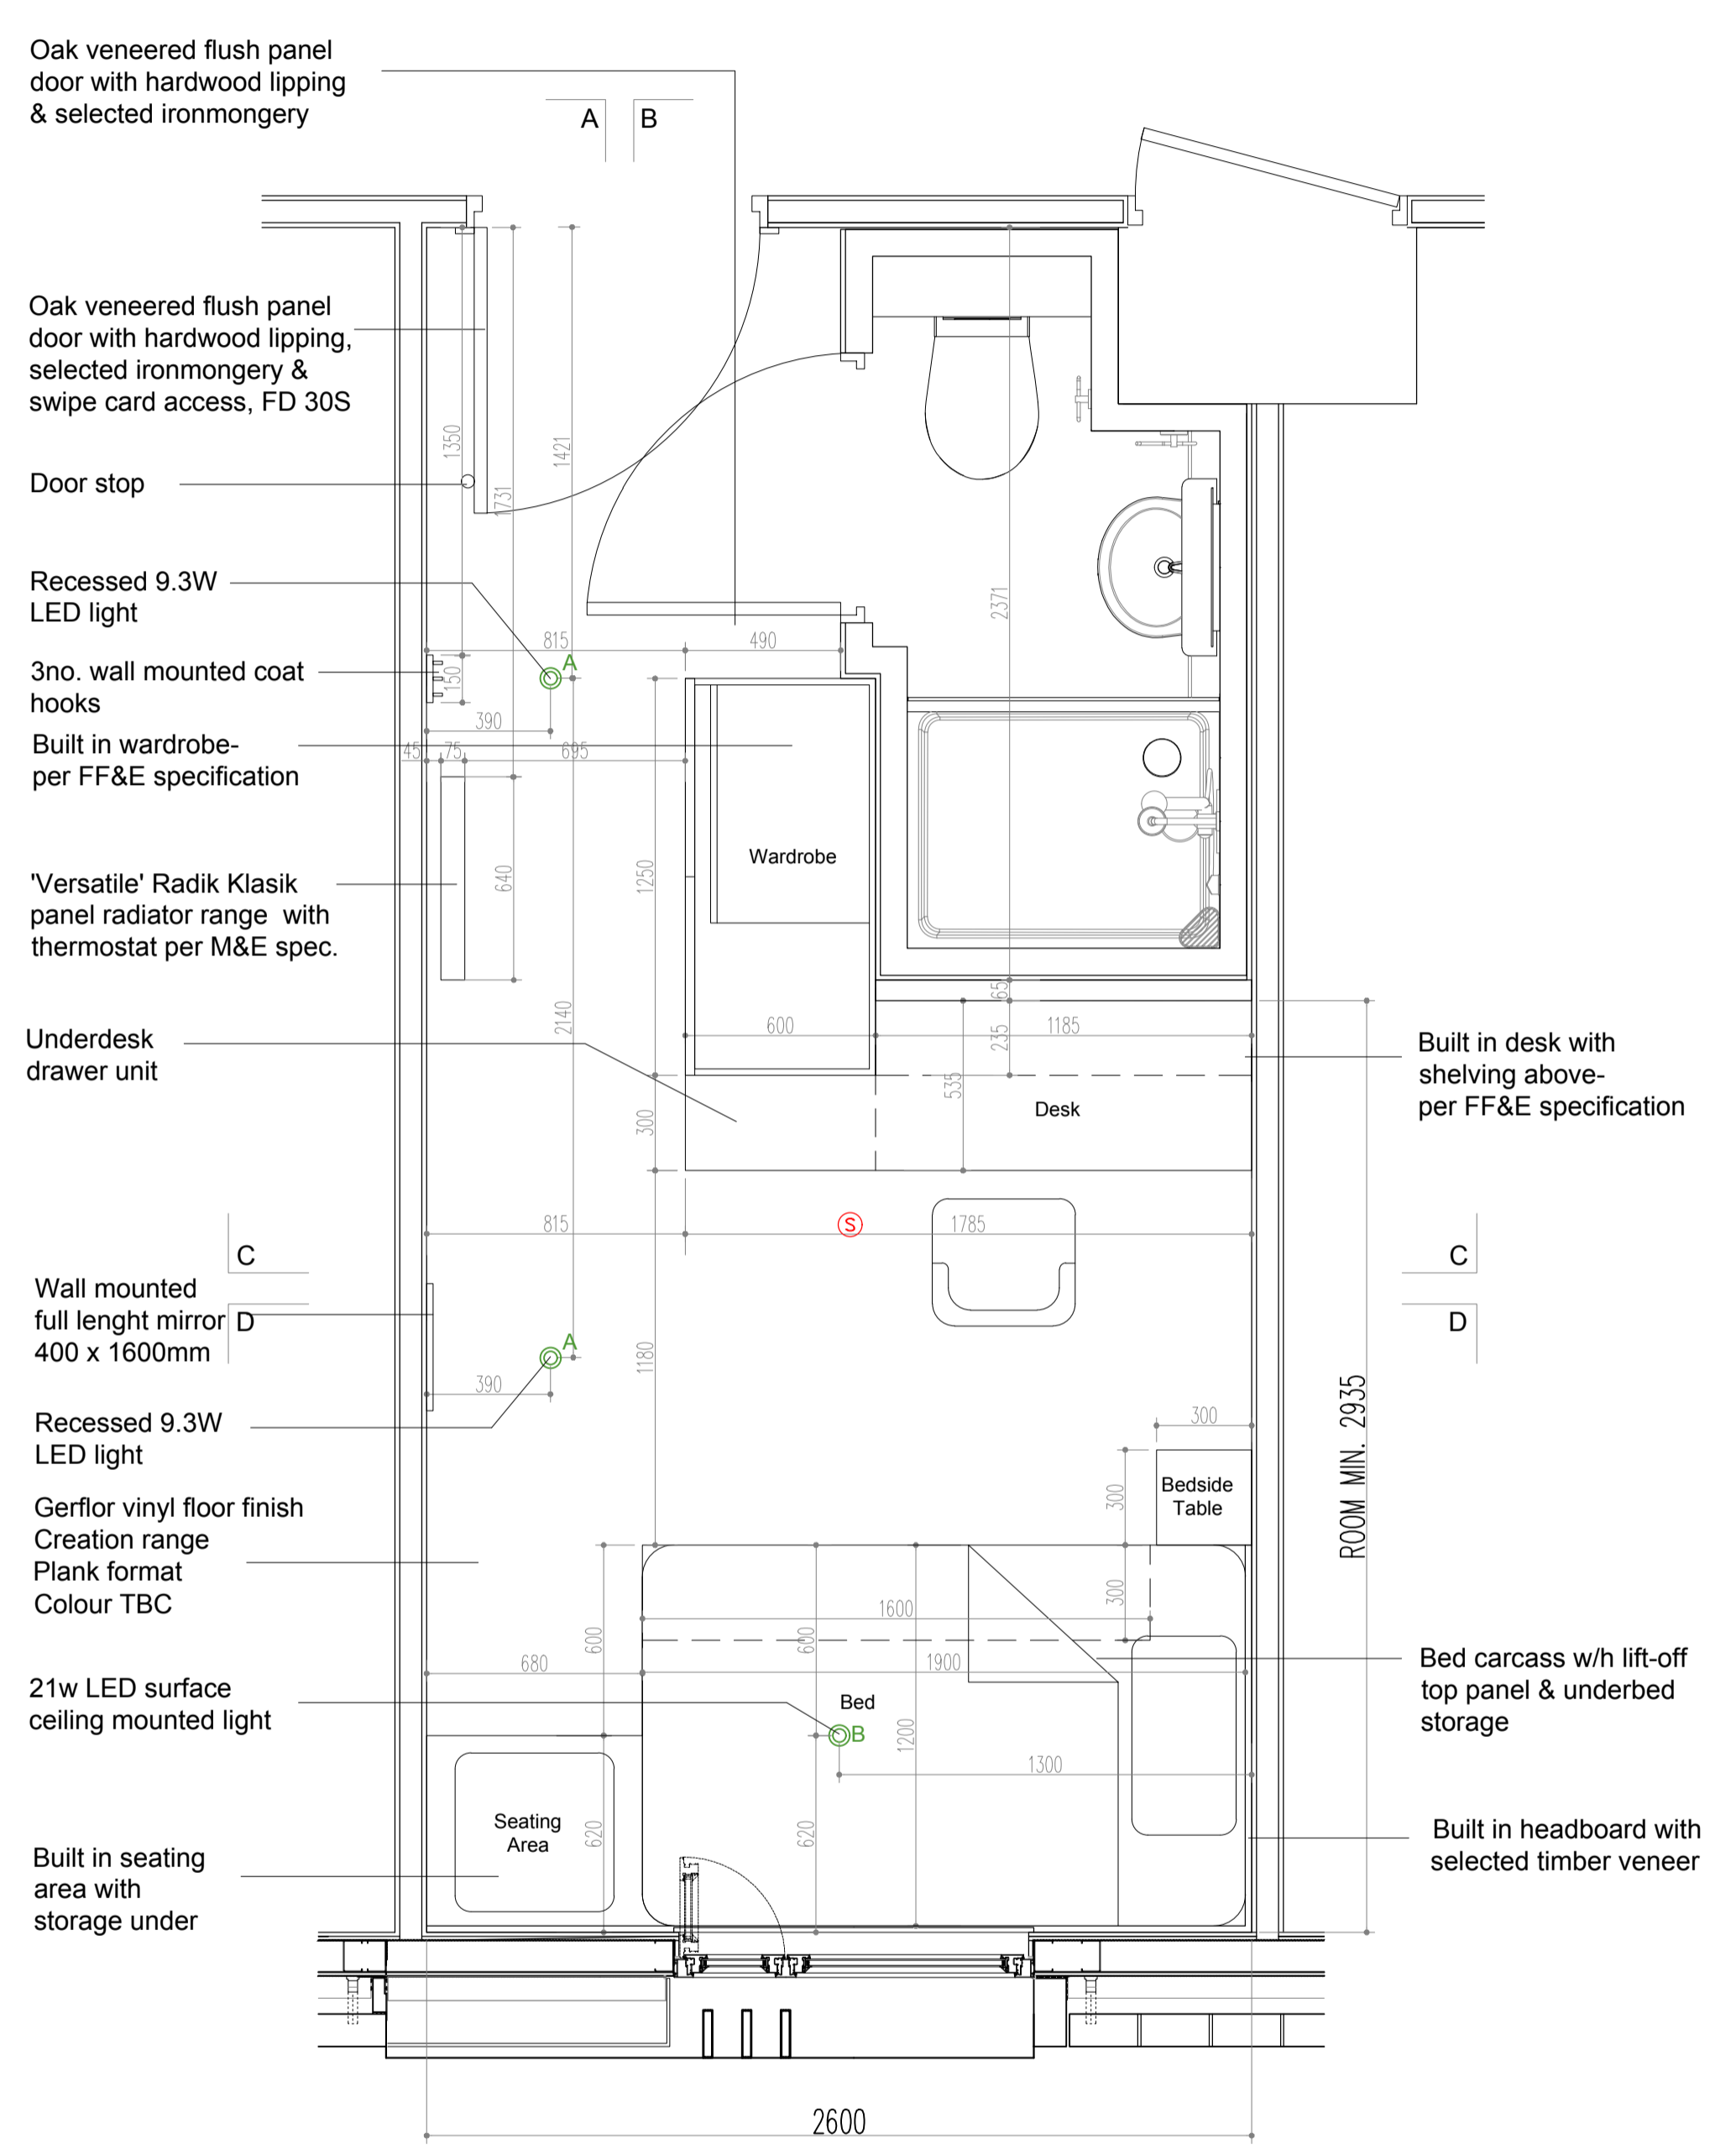

TYPE E PLAN - 3000mm

**LEGEND**

- Twin socket
- Twin socket with 2 No. USB ports
- 9.3W LED recessed downlighter
- 21W LED surface mounted light (Guzzini 5031-01)
- Light switch
- 2 Way light switch
- Smoke detector with sounder base
- Room sensor
- Data point

**GENERAL NOTES**

- Refer to M&E drawings & specification for detailed electrical & mechanical layouts.
- Overall room dimensions may vary. Refer to W-30-100series for specific room sizes.
- All FF&E items to be in accordance with client approved FF&E schedule.
- Window position, orientation & size may vary. Refer to W-20-100series for specific rooms.

**JOHN FLEMING ARCHITECTS**

103 LEESON STREET UPPER, DUBLIN 4.  
 Telephone: 011 668 9888  
 e-mail: info@jfa.ie  
 web: www.jfa.ie

Client: Carrowmore Property Ltd.  
 Project: Student Residence Gardiner Street  
 Series: 30 Unit Layouts  
 Typical Bedroom Arrangements

NO.	19.12.16	1447
SCALE	1 : 20 @ A1	W: JOBS
DATE	CN/TON / AC	W-30-204
CONSTRUCTION		F

Note: Refer to 20 Series: General Arrangement drawings for locations of room types.

Desk sockets to be set out from opposite end of desk in handed versions of room layout.