




NO.	DATE	DESCRIPTION
1	01.09.16	ISSUE FOR TENDER
2	01.09.16	FOR CLIENT REVIEW
3	01.09.16	FOR CLIENT REVIEW
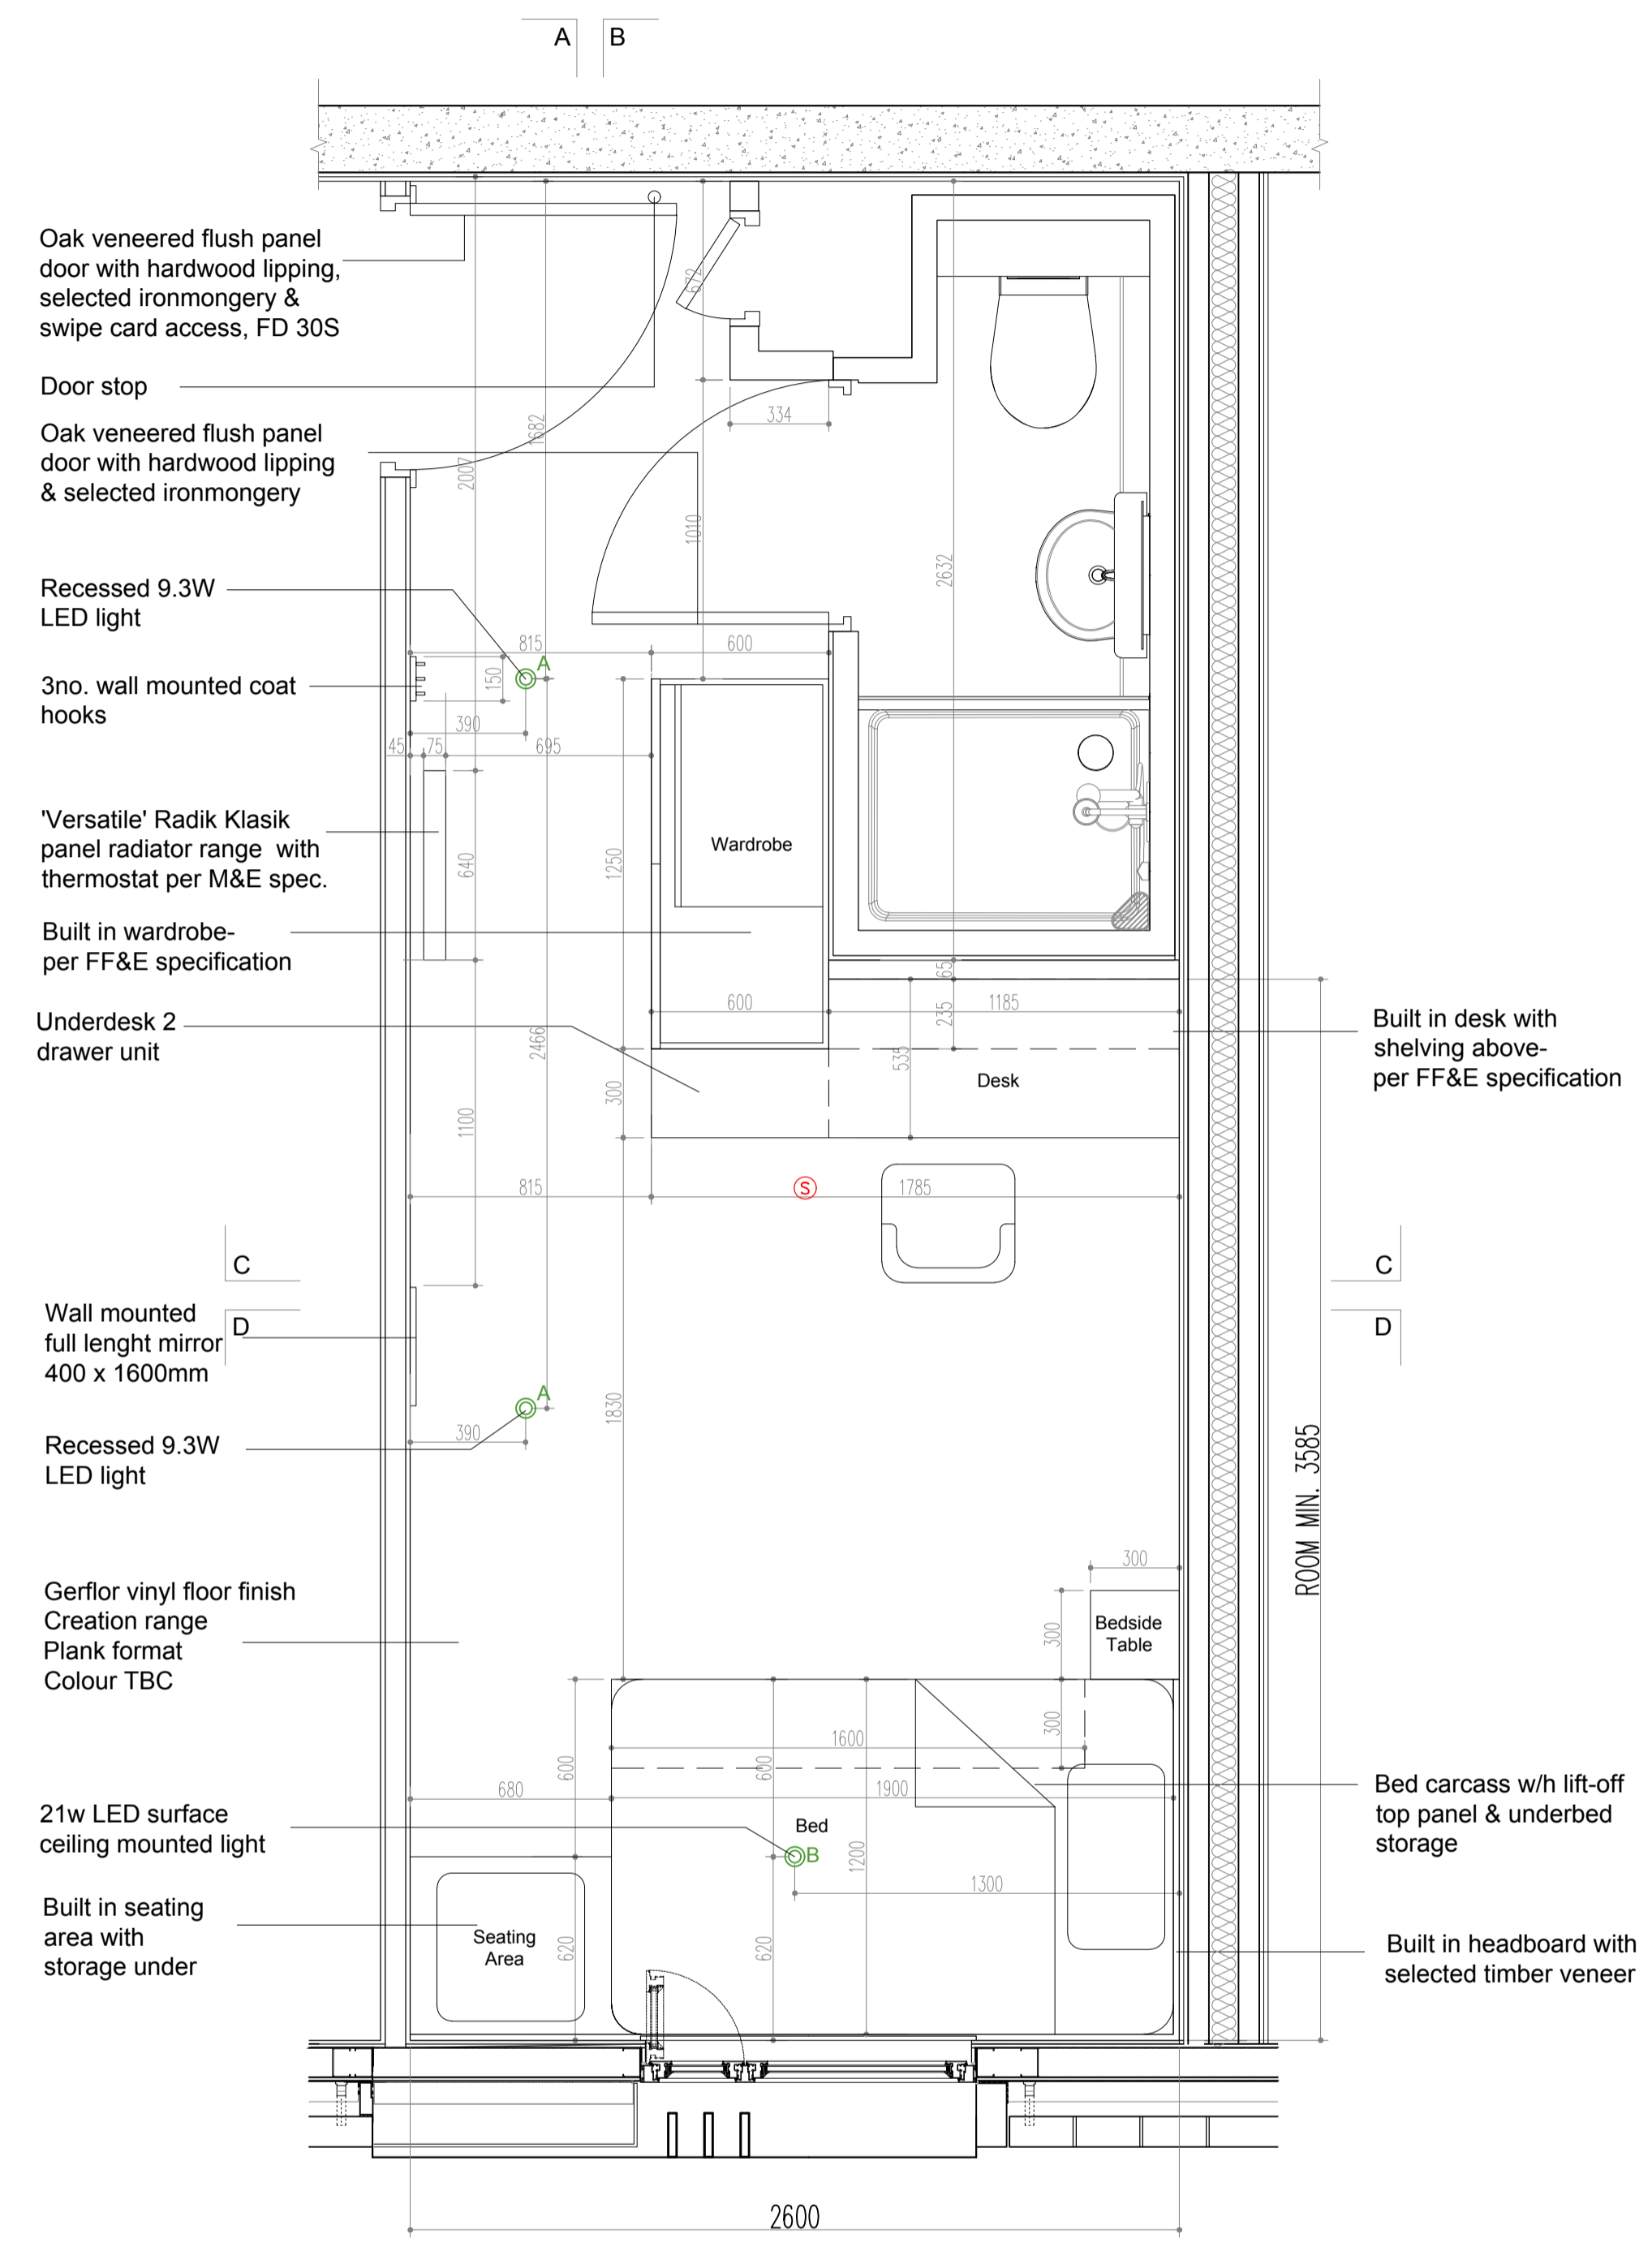

TYPE F PLAN - 3200mm

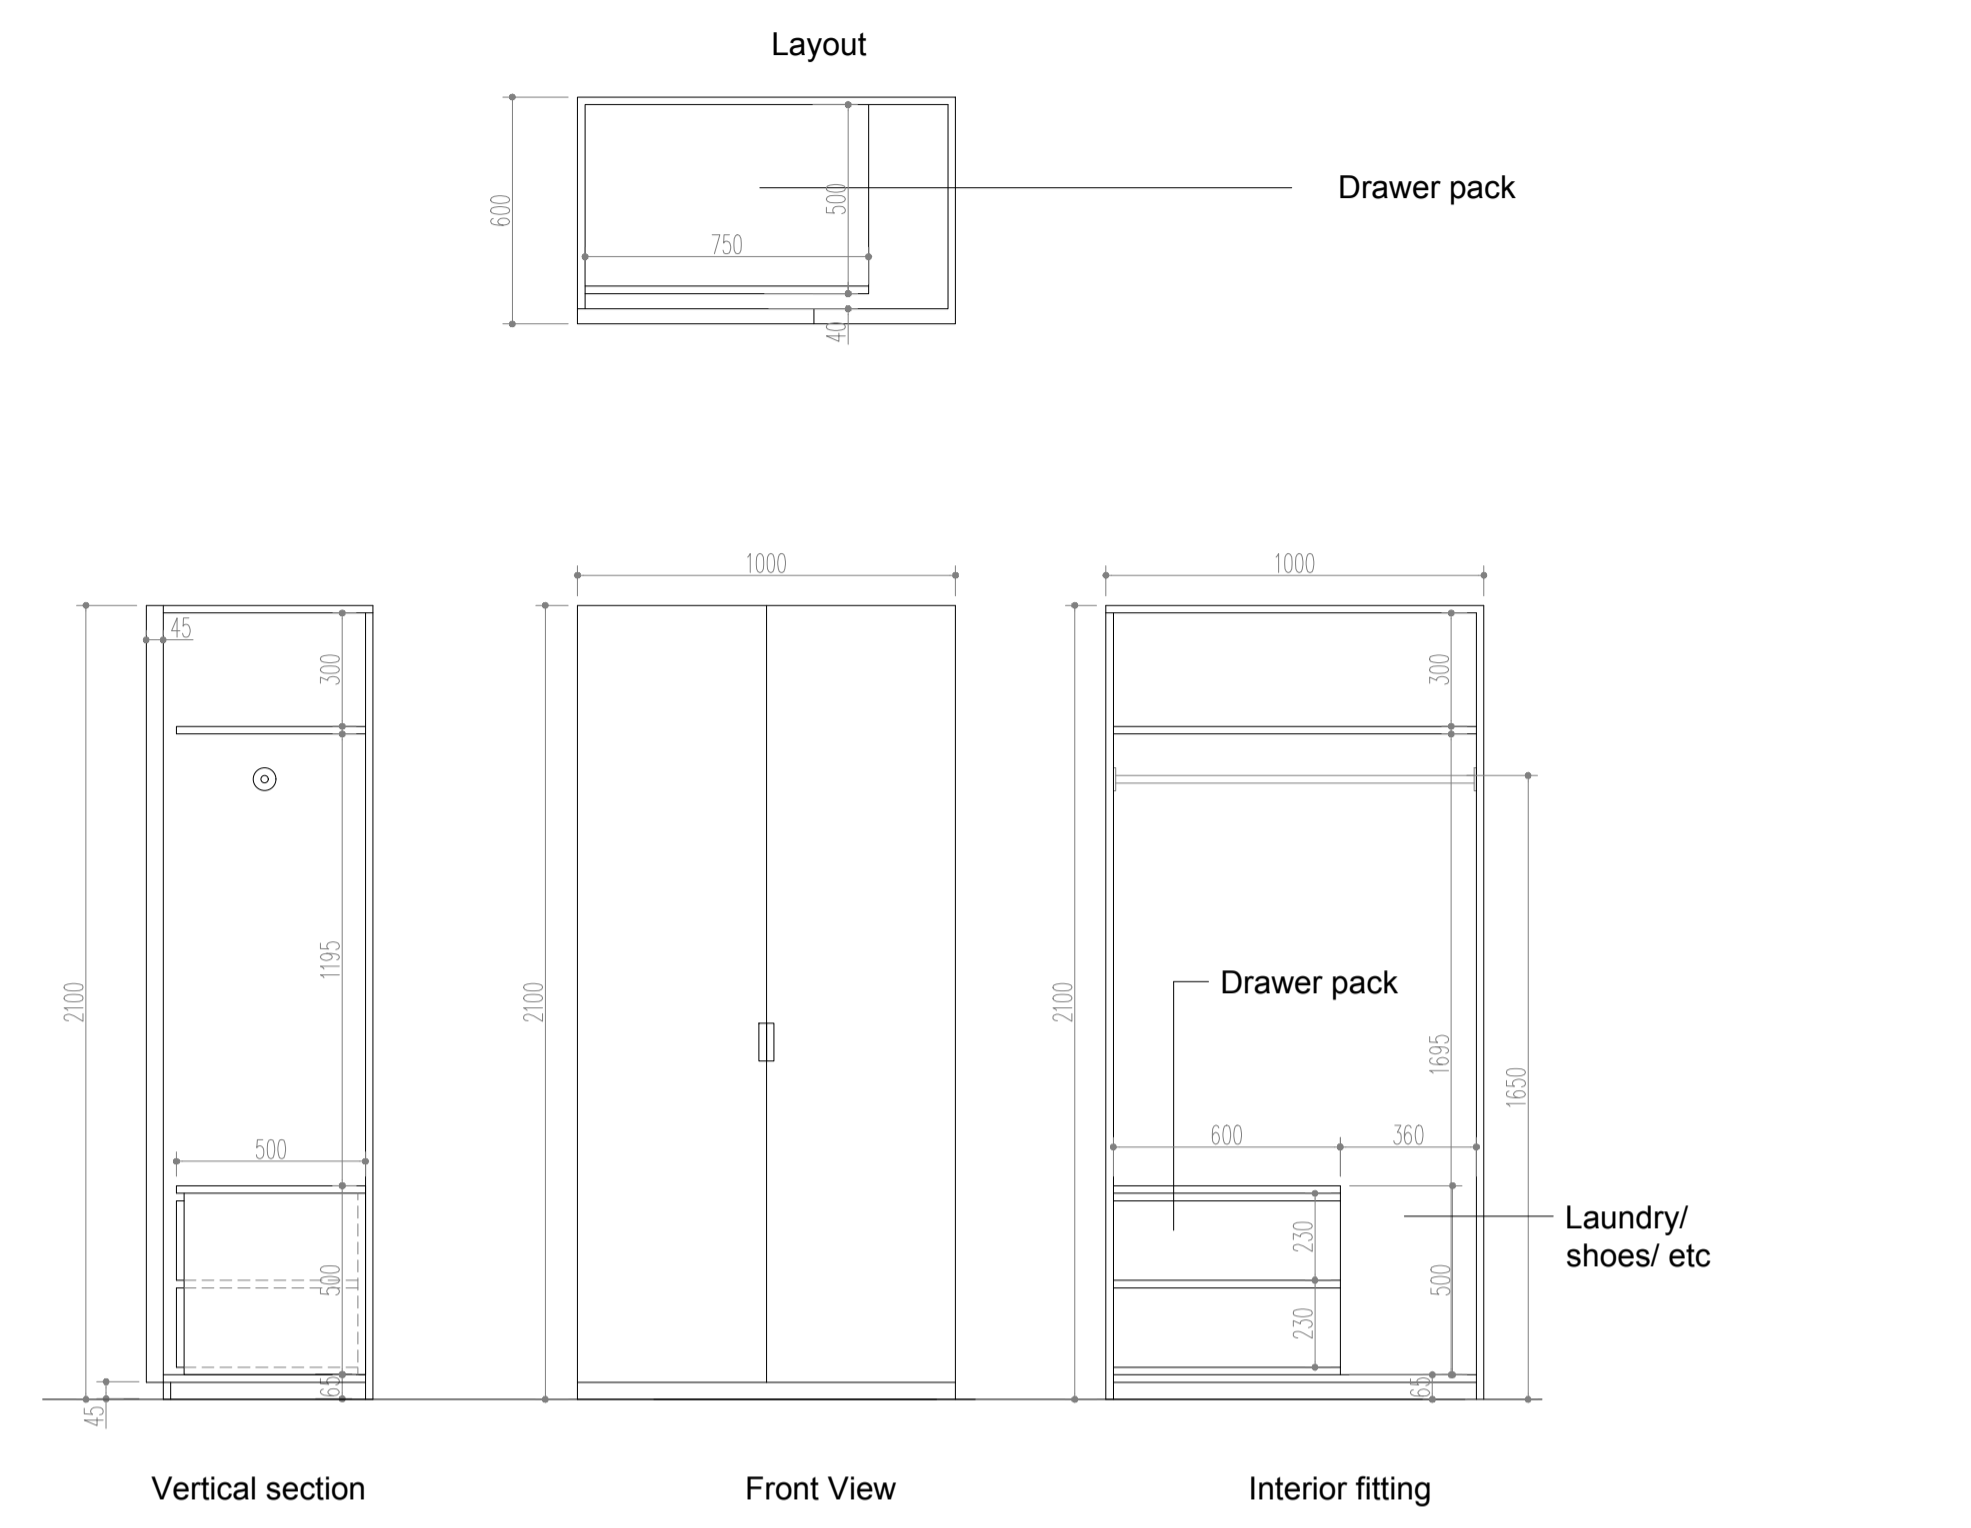

Wardrobe Details Type A 1:20@A1

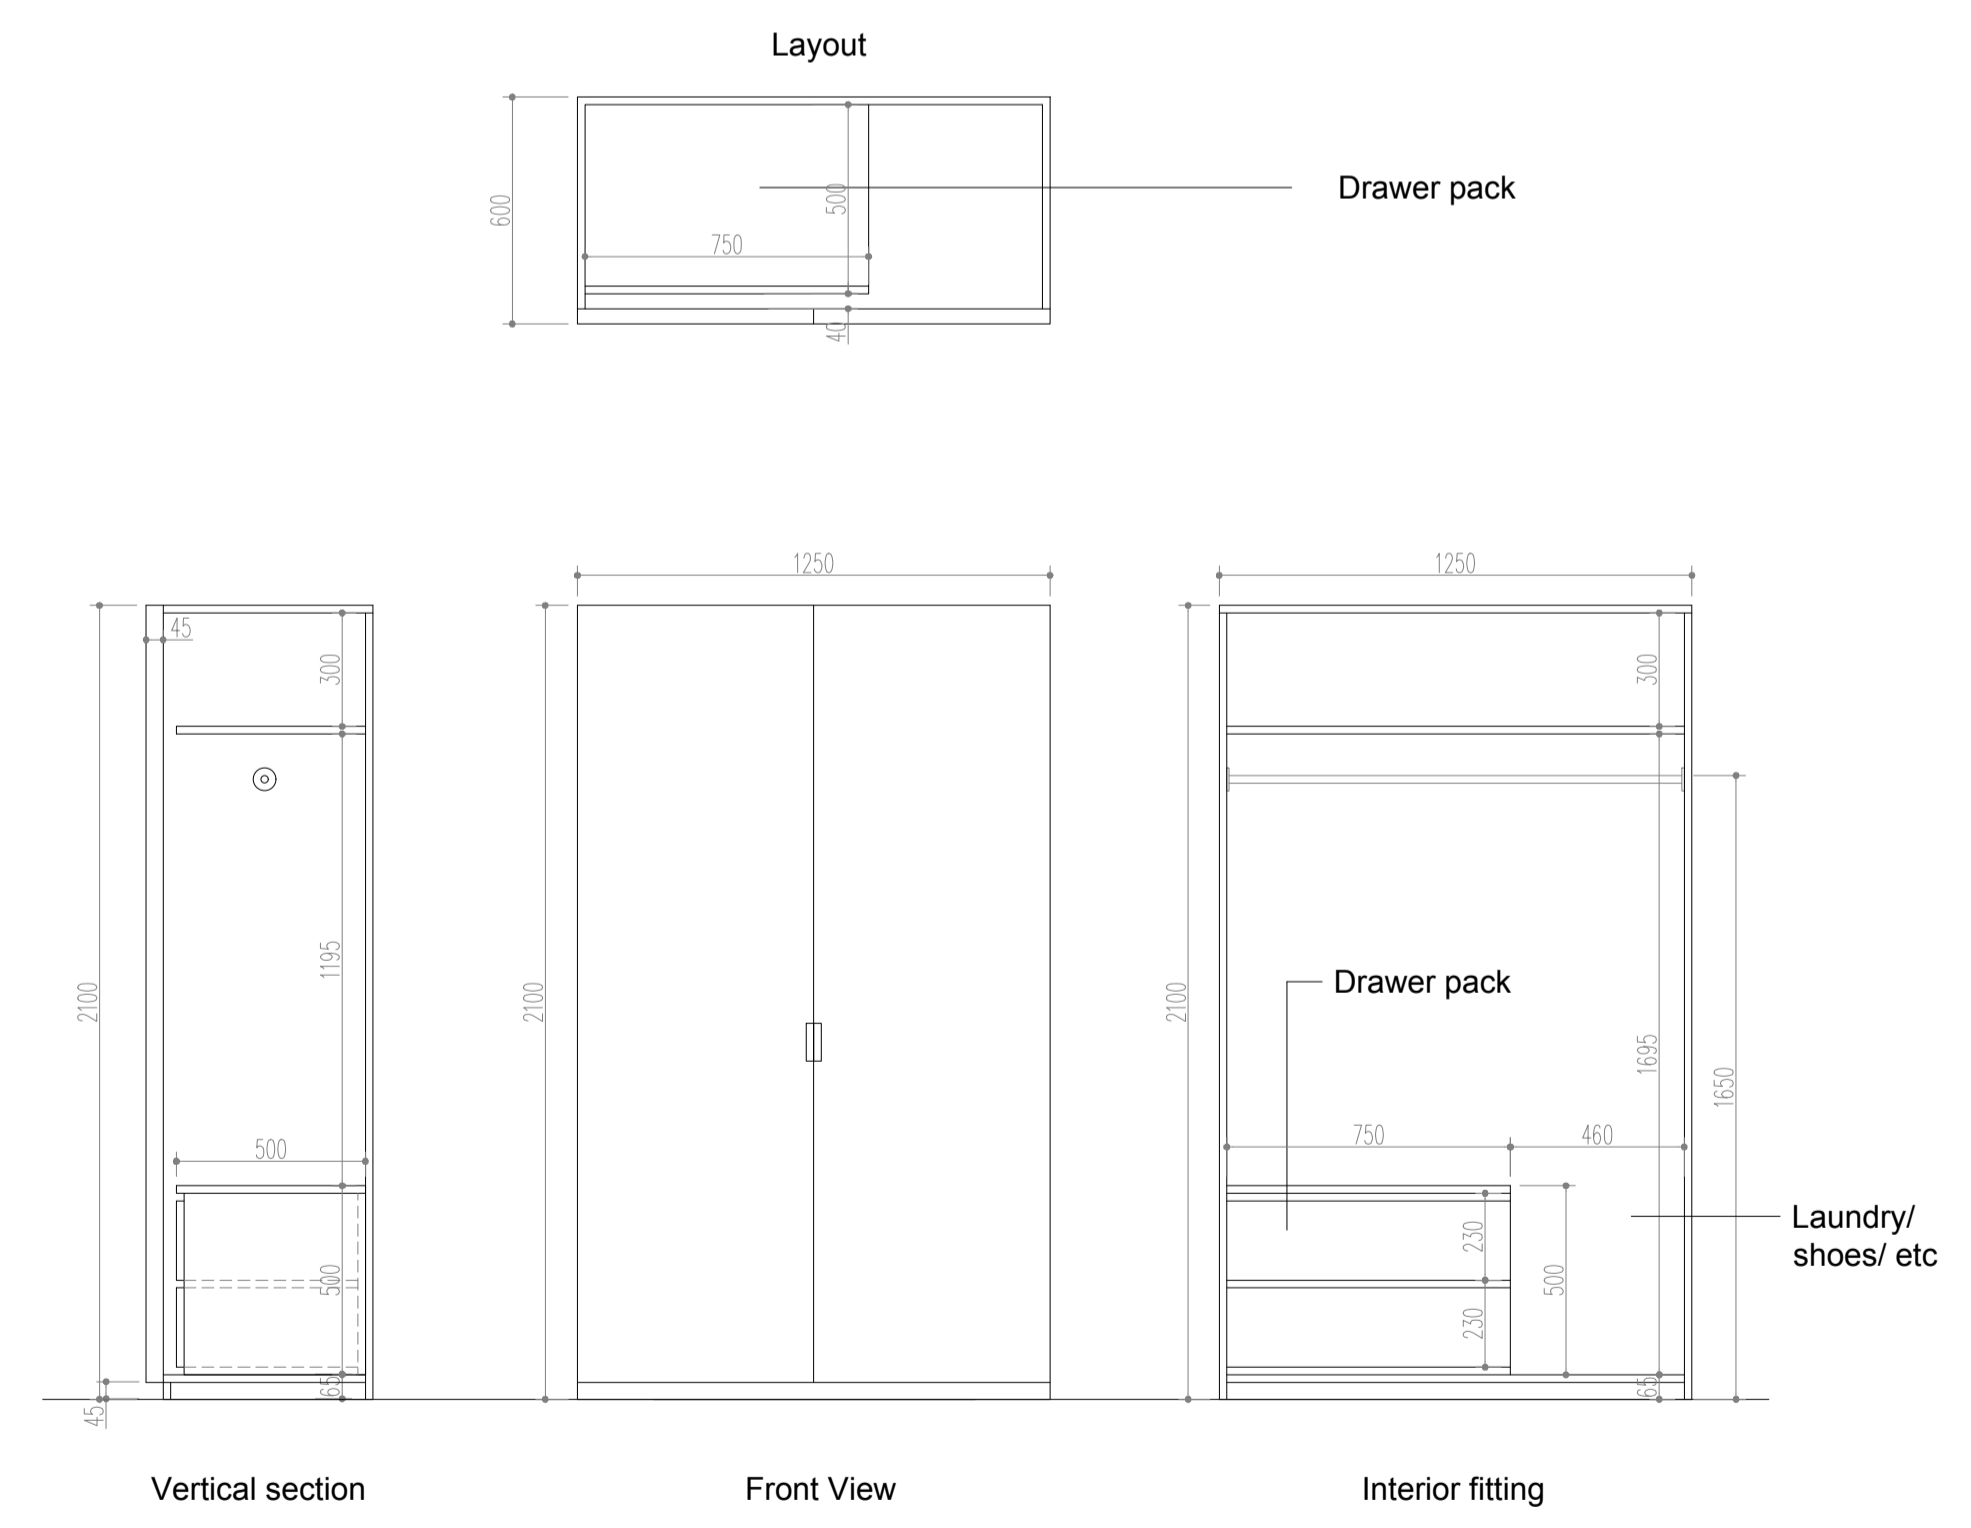


Wardrobe Details All Other Types 1:20@A1

LEGEND

- Twin socket
- Twin socket with 2 No. USB ports
- 9.3W LED recessed downlighter
- 21W LED surface mounted light (Guzzini 5031-01)
- Light switch
- 2 Way light switch
- Smoke detector with sounder base
- Room sensor
- Data point

GENERAL NOTES

- Refer to M&E drawings & specification for detailed electrical & mechanical layouts.
- Overall room dimensions may vary. Refer to W-30-100series for specific room sizes.
- All FF&E items to be in accordance with client approved FF&E schedule.
- Window position, orientation & size may vary. Refer to W-20-100series for specific rooms

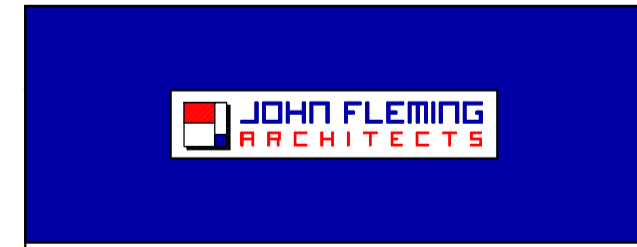

103 LEESON STREET UPPER, DUBLIN 4.
 Telephone: 011 668 9888
 e-mail: info@jfa.ie
 web: www.jfa.ie

CLIENT	Carrowmore Property Ltd.		
PROJECT	Student Residence Gardiner Street		
DESCRIPTION	Series 30 Unit Layouts Typical Bedroom Arrangements		
DATE	19.12.16	NO.	1447
SCALE	1 : 20 @ A1	COMP.	W:JGBS
DESIGN	CN/TGN/ AC	DESIGN/DATE	W-30-205
CONSTRUCTION		WORK	F

Note: Refer to 20 Series: General Arrangement drawings for locations of room types.

Desk sockets to be set out from opposite end of desk in handed versions of room layout.