


1.

GROUND FLOOR

1:200

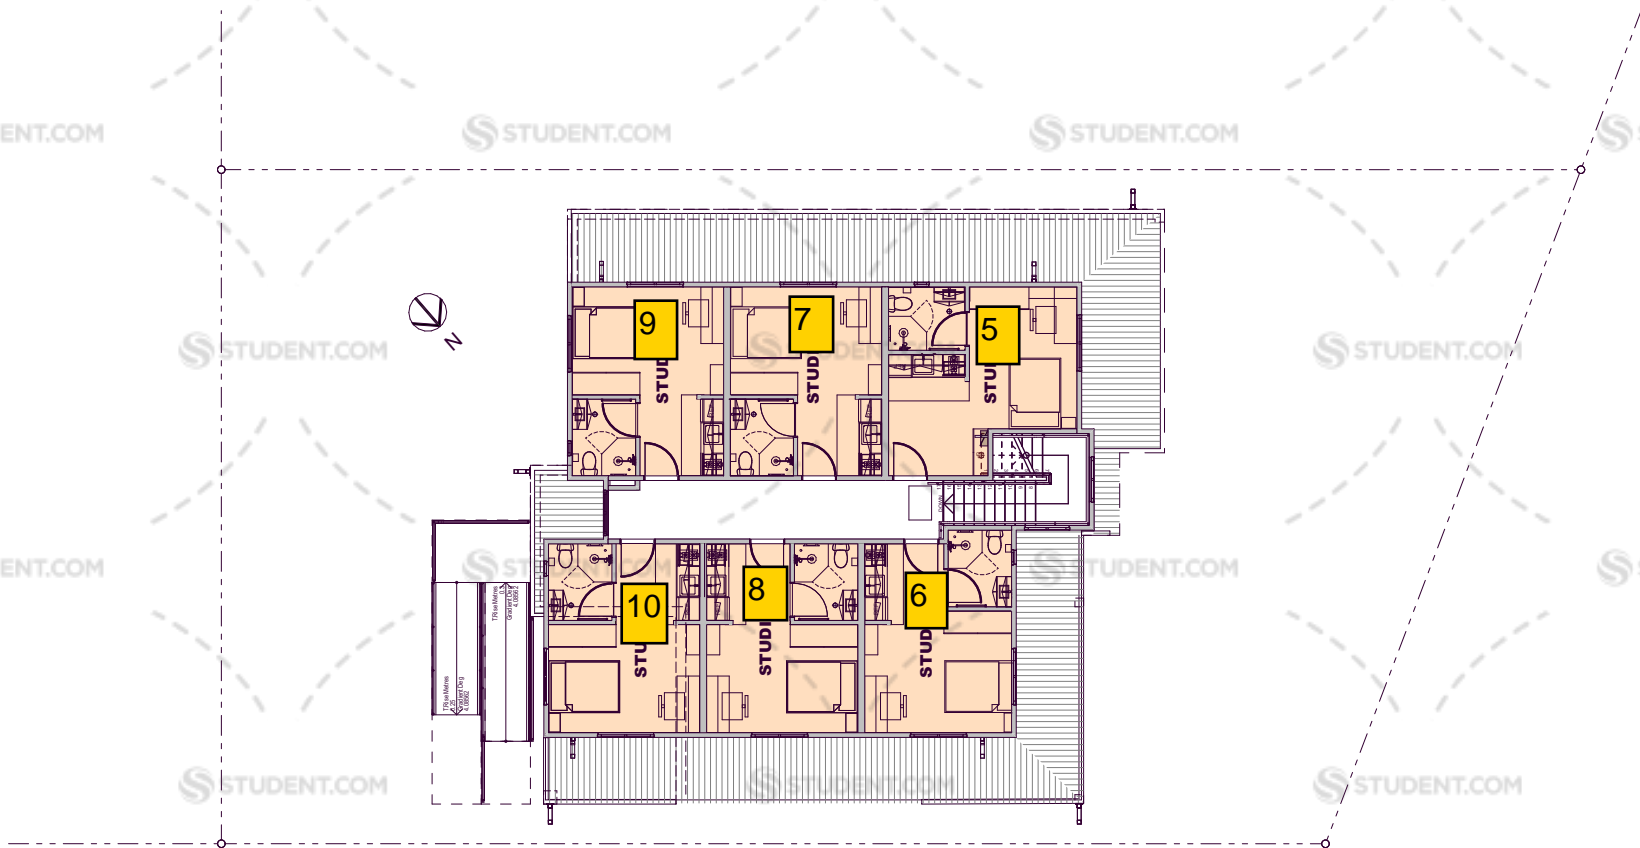

1.

FIRST FLOOR

1:200