
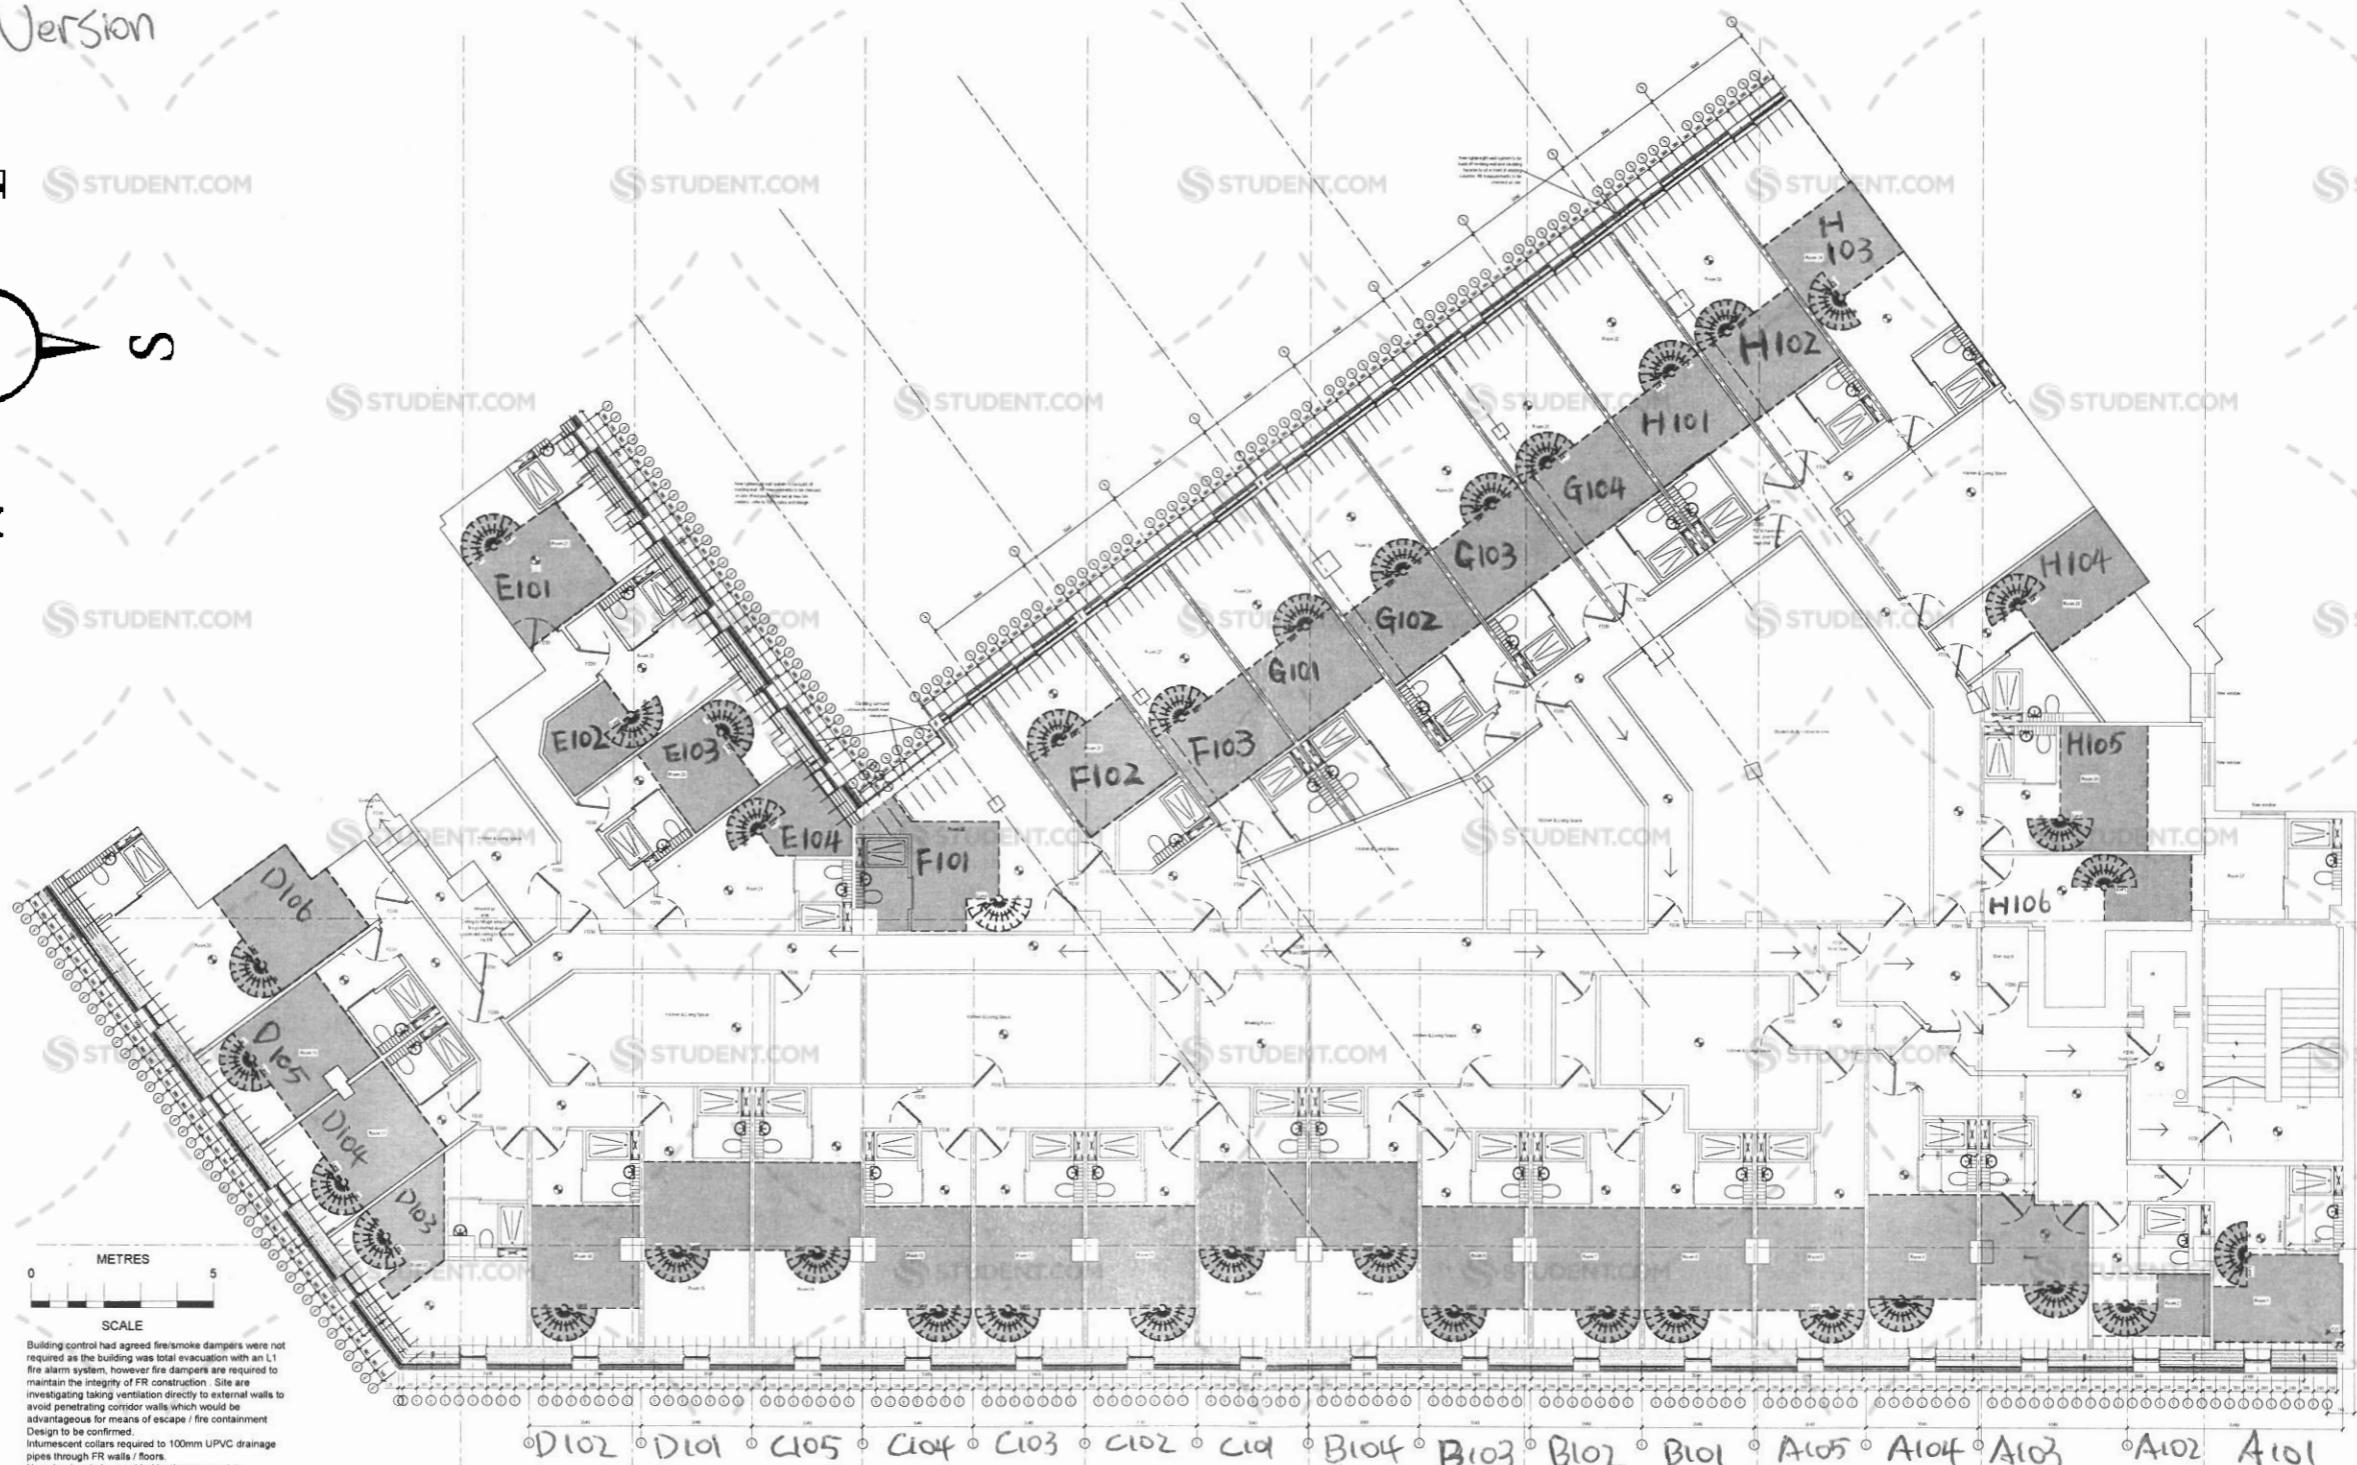


Shunde Place

2021 July Version

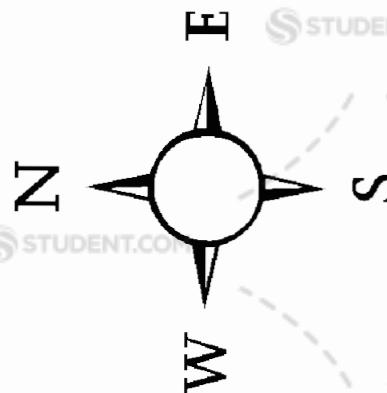

Building control had agreed fire/smoke dampers were no longer required as building was total evacuation with an L1 fire alarm system, however fire dampers are required to monitor the integrity of FR construction. Site are investigating taking ventilation directly to external walls to avoid penetrating corridor walls which would be advantageous for means of escape / fire containment  
Design to be confirmed  
Intumescent collars required to 100mm UPVC drainage pipes through FR walls / floors.  
New dry riser to be provided by the access stair.

First Floor Plan