




1st Floor (layout same on 2nd/3rd)

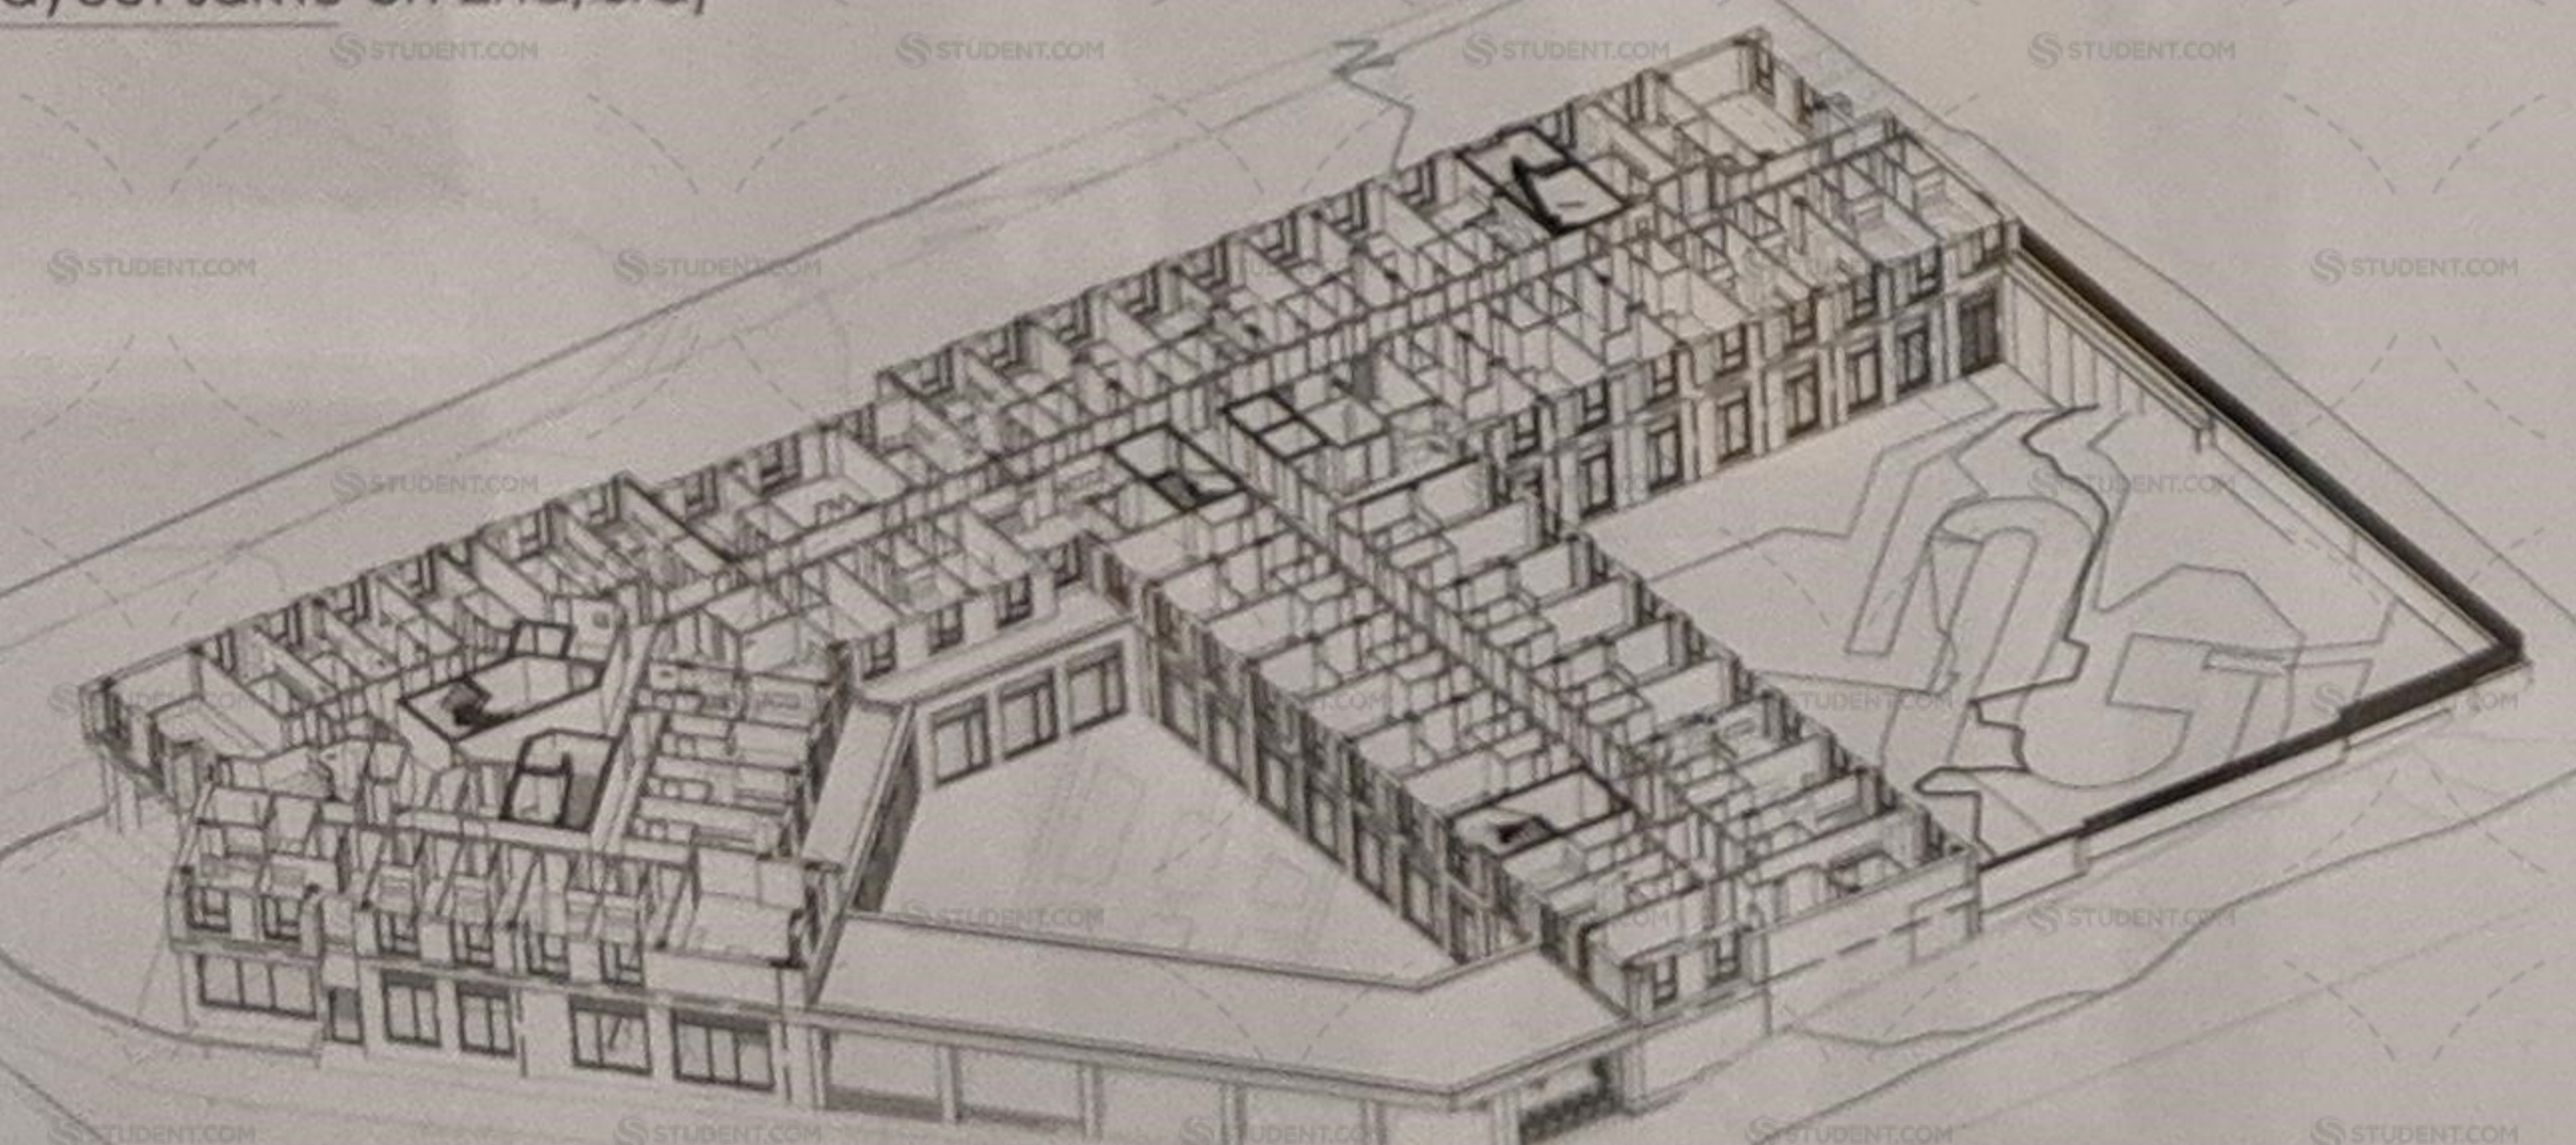

CDM - Designer Notes	Hazard	Period	Risk Management Owner	Action
Design Element	Falls from Height	Construction	Principle Contractor	Consider use of scaffold and recommendations from supplier for fall provisions. Consider use of pre-cut modules to reduce number of operatives working at height, and time working at height. Cladding panel size to be standardised and minimised to aid handling and installation at high level.
Brickwork of High Level	Falls from Height	Construction	Principle Contractor	See cleaning and maintenance strategy - cleanable from inside. Provide floor to all service rises with services fully fire stopped.
Window Maintenance	Falls from Height	Construction/Occupancy	Principle Contractor / End User	Limit risk with solvent free paints. All safety should be customised off site.
Floor to Service Rises	Installation of hazardous substances/finishes	Construction/Occupancy	Principle Contractor / End User	