


- key
- standard ensuite bedroom 14 sqm
  - premier ensuite bedroom 16-18 sqm
  - accessible ensuite bedroom 22 sqm
  - shared facilities 26-38 sqm

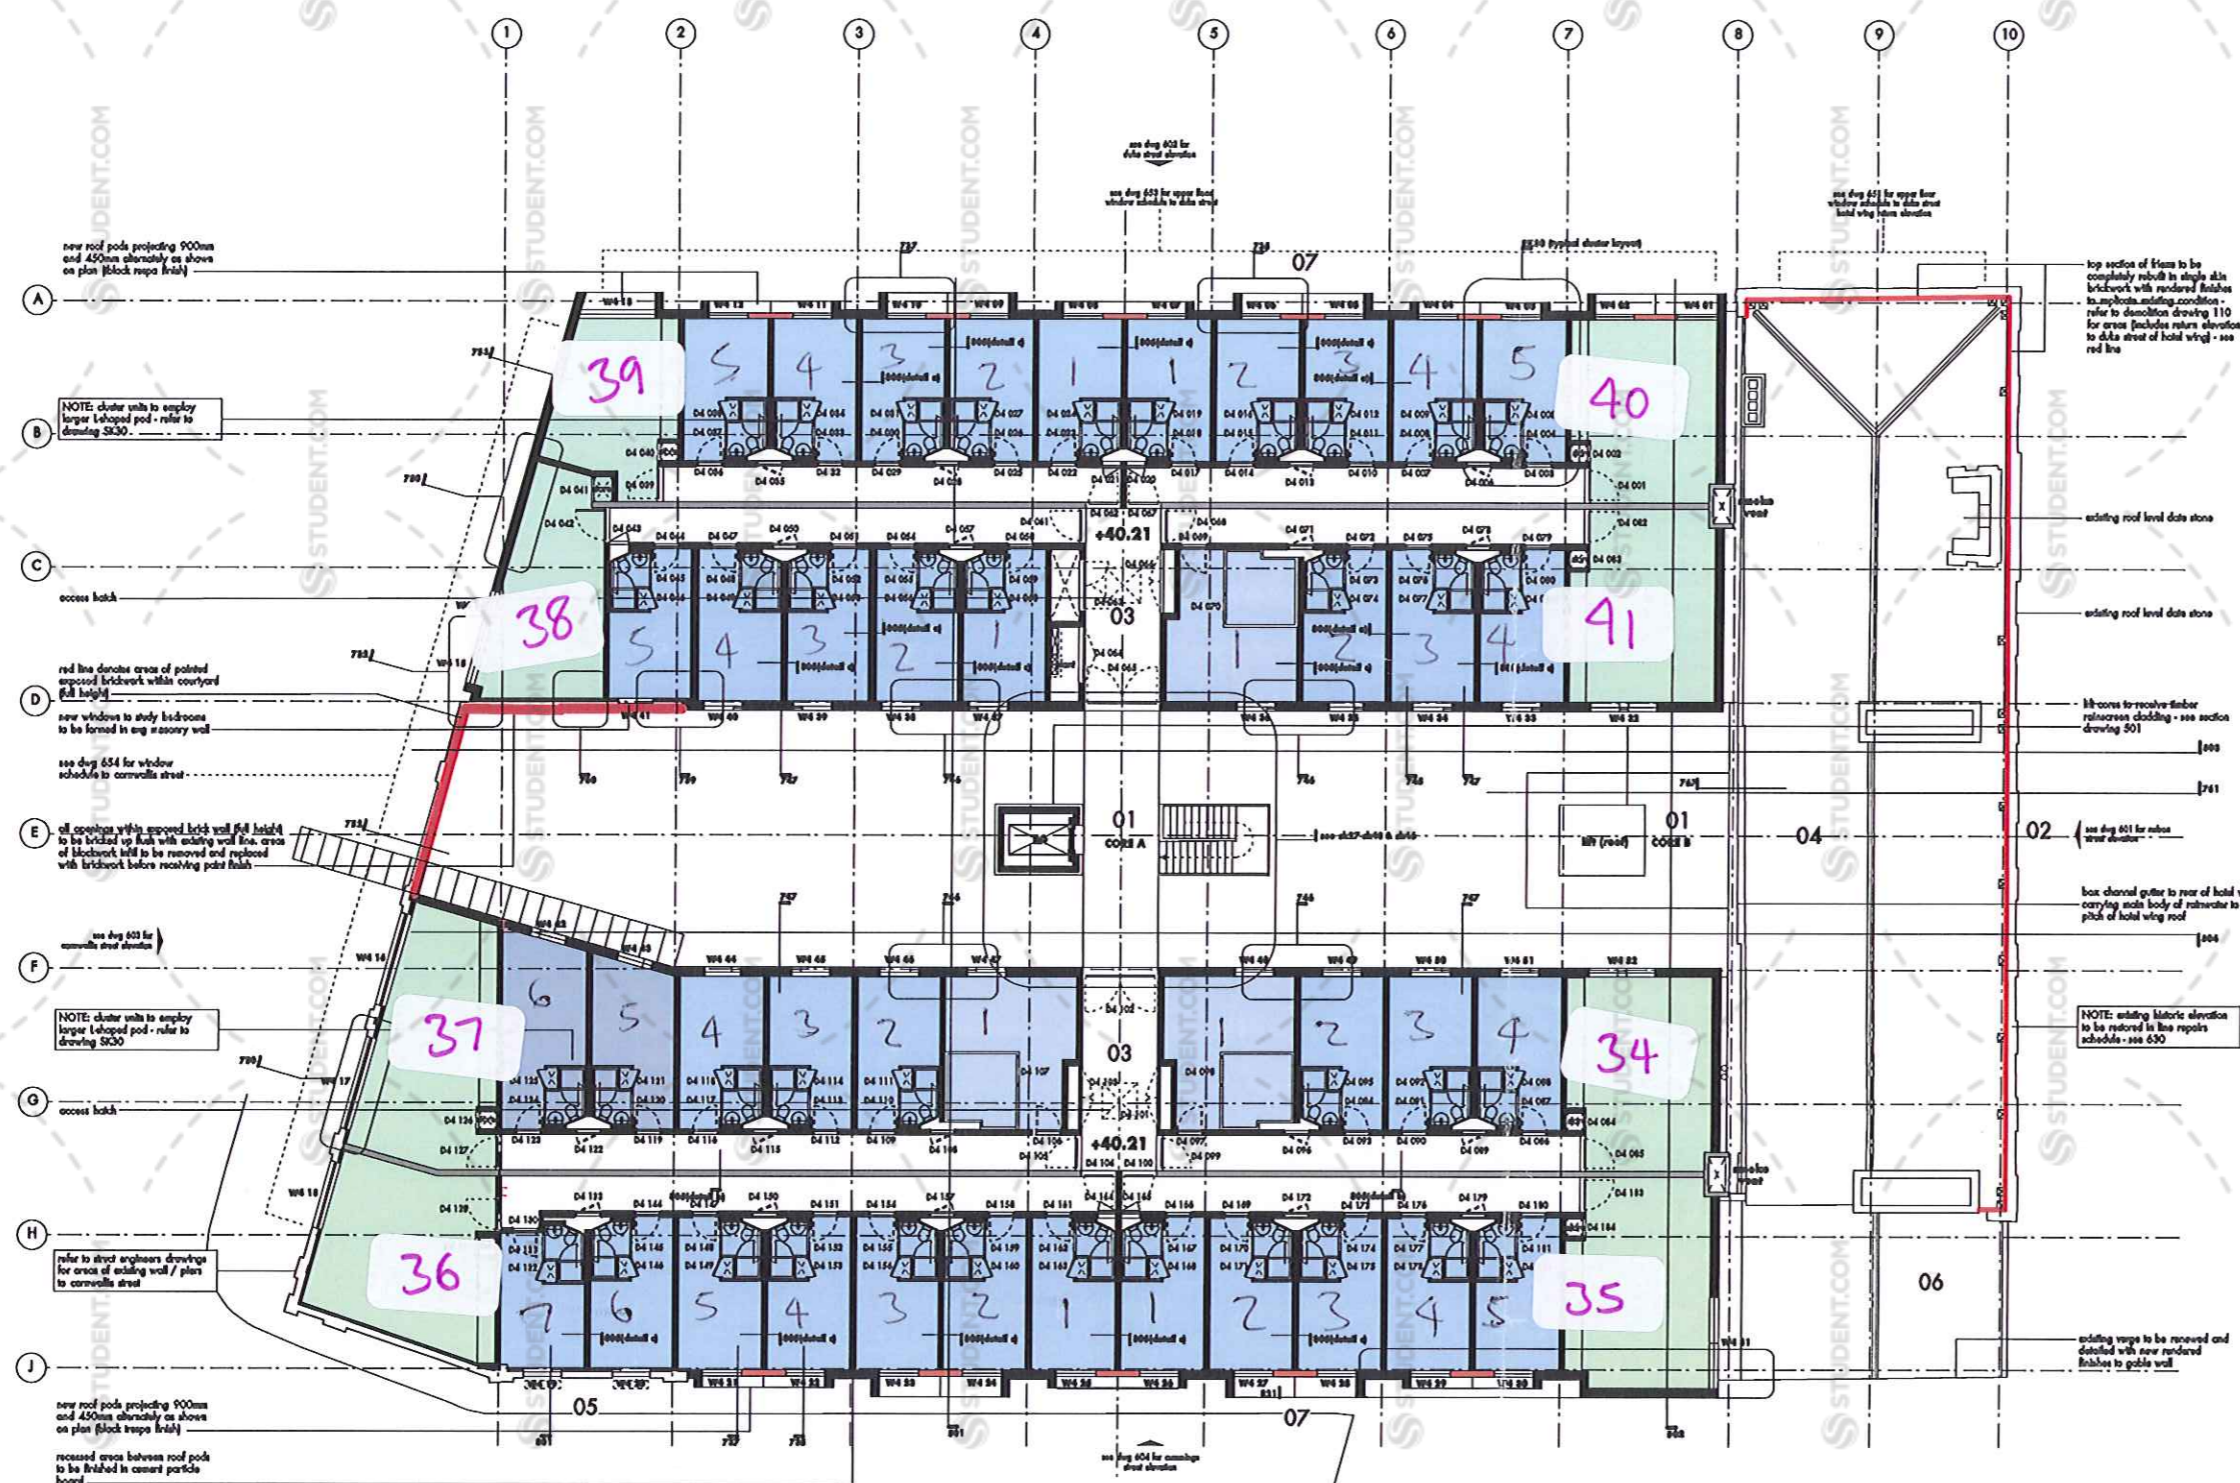

- 01 stair + lift cores
- 02 existing facade
- 03 cluster room wing
- 04 existing roof + chimneys
- 05 privacy screens
- 06 existing roof
- 07 projecting 'pods'

C\* 02.10.2013 • door/window refs added / bathroom L pods shown - ref 504 added  
 B\* 25.09.2013 • annotations / cross refs added, new layout shown  
 A • 05.08.2013 • fully updated

**construction**

<b>shedkm</b>	<b>downing</b>
project	scandinavia hotel
drawing number	307C
scale	1:250@a3
drawn	
<b>level 4 • proposed</b>	

Do not scale from this drawing. All dimensions are to be checked on site prior to commencing works on site. Any discrepancy found between information given on this drawing and that given elsewhere or recorded on site shall be notified immediately to the project architect in writing.