



First

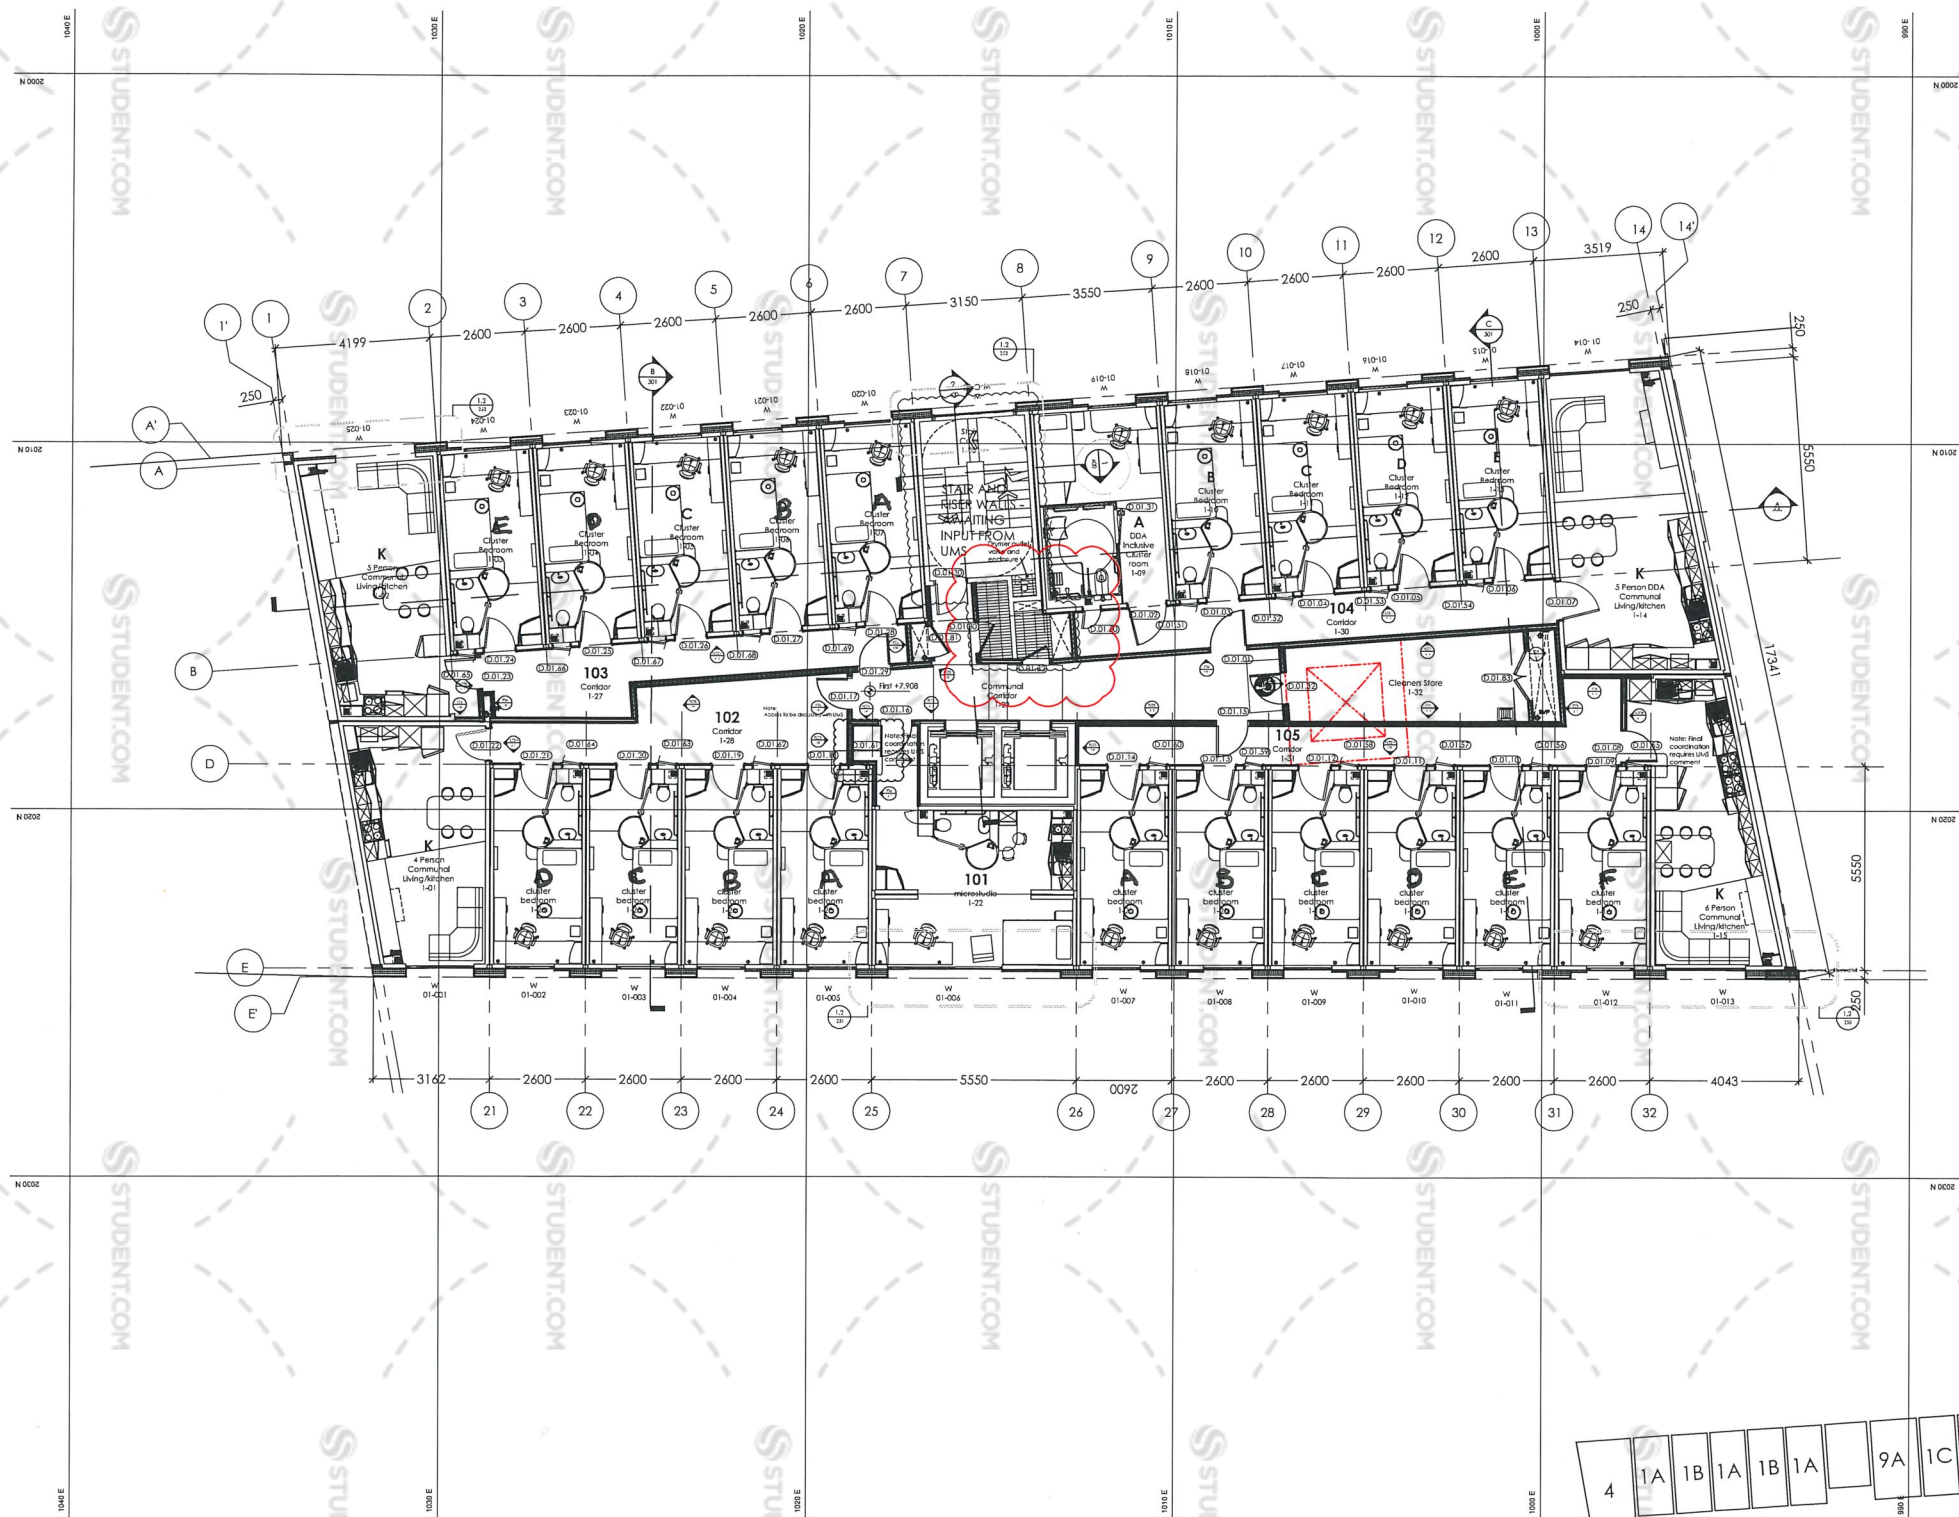

1 Proposed First Floor Layout
1:100 @ A1 / 1:250 @ A3

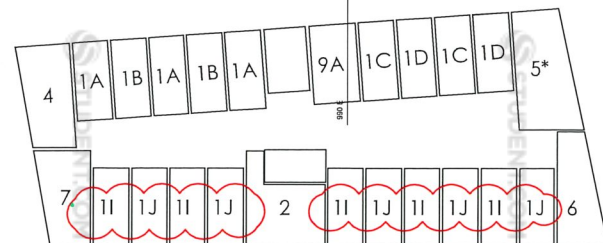

Unit Type Key