


drawing to be read with
current revision of drawing
5353-101

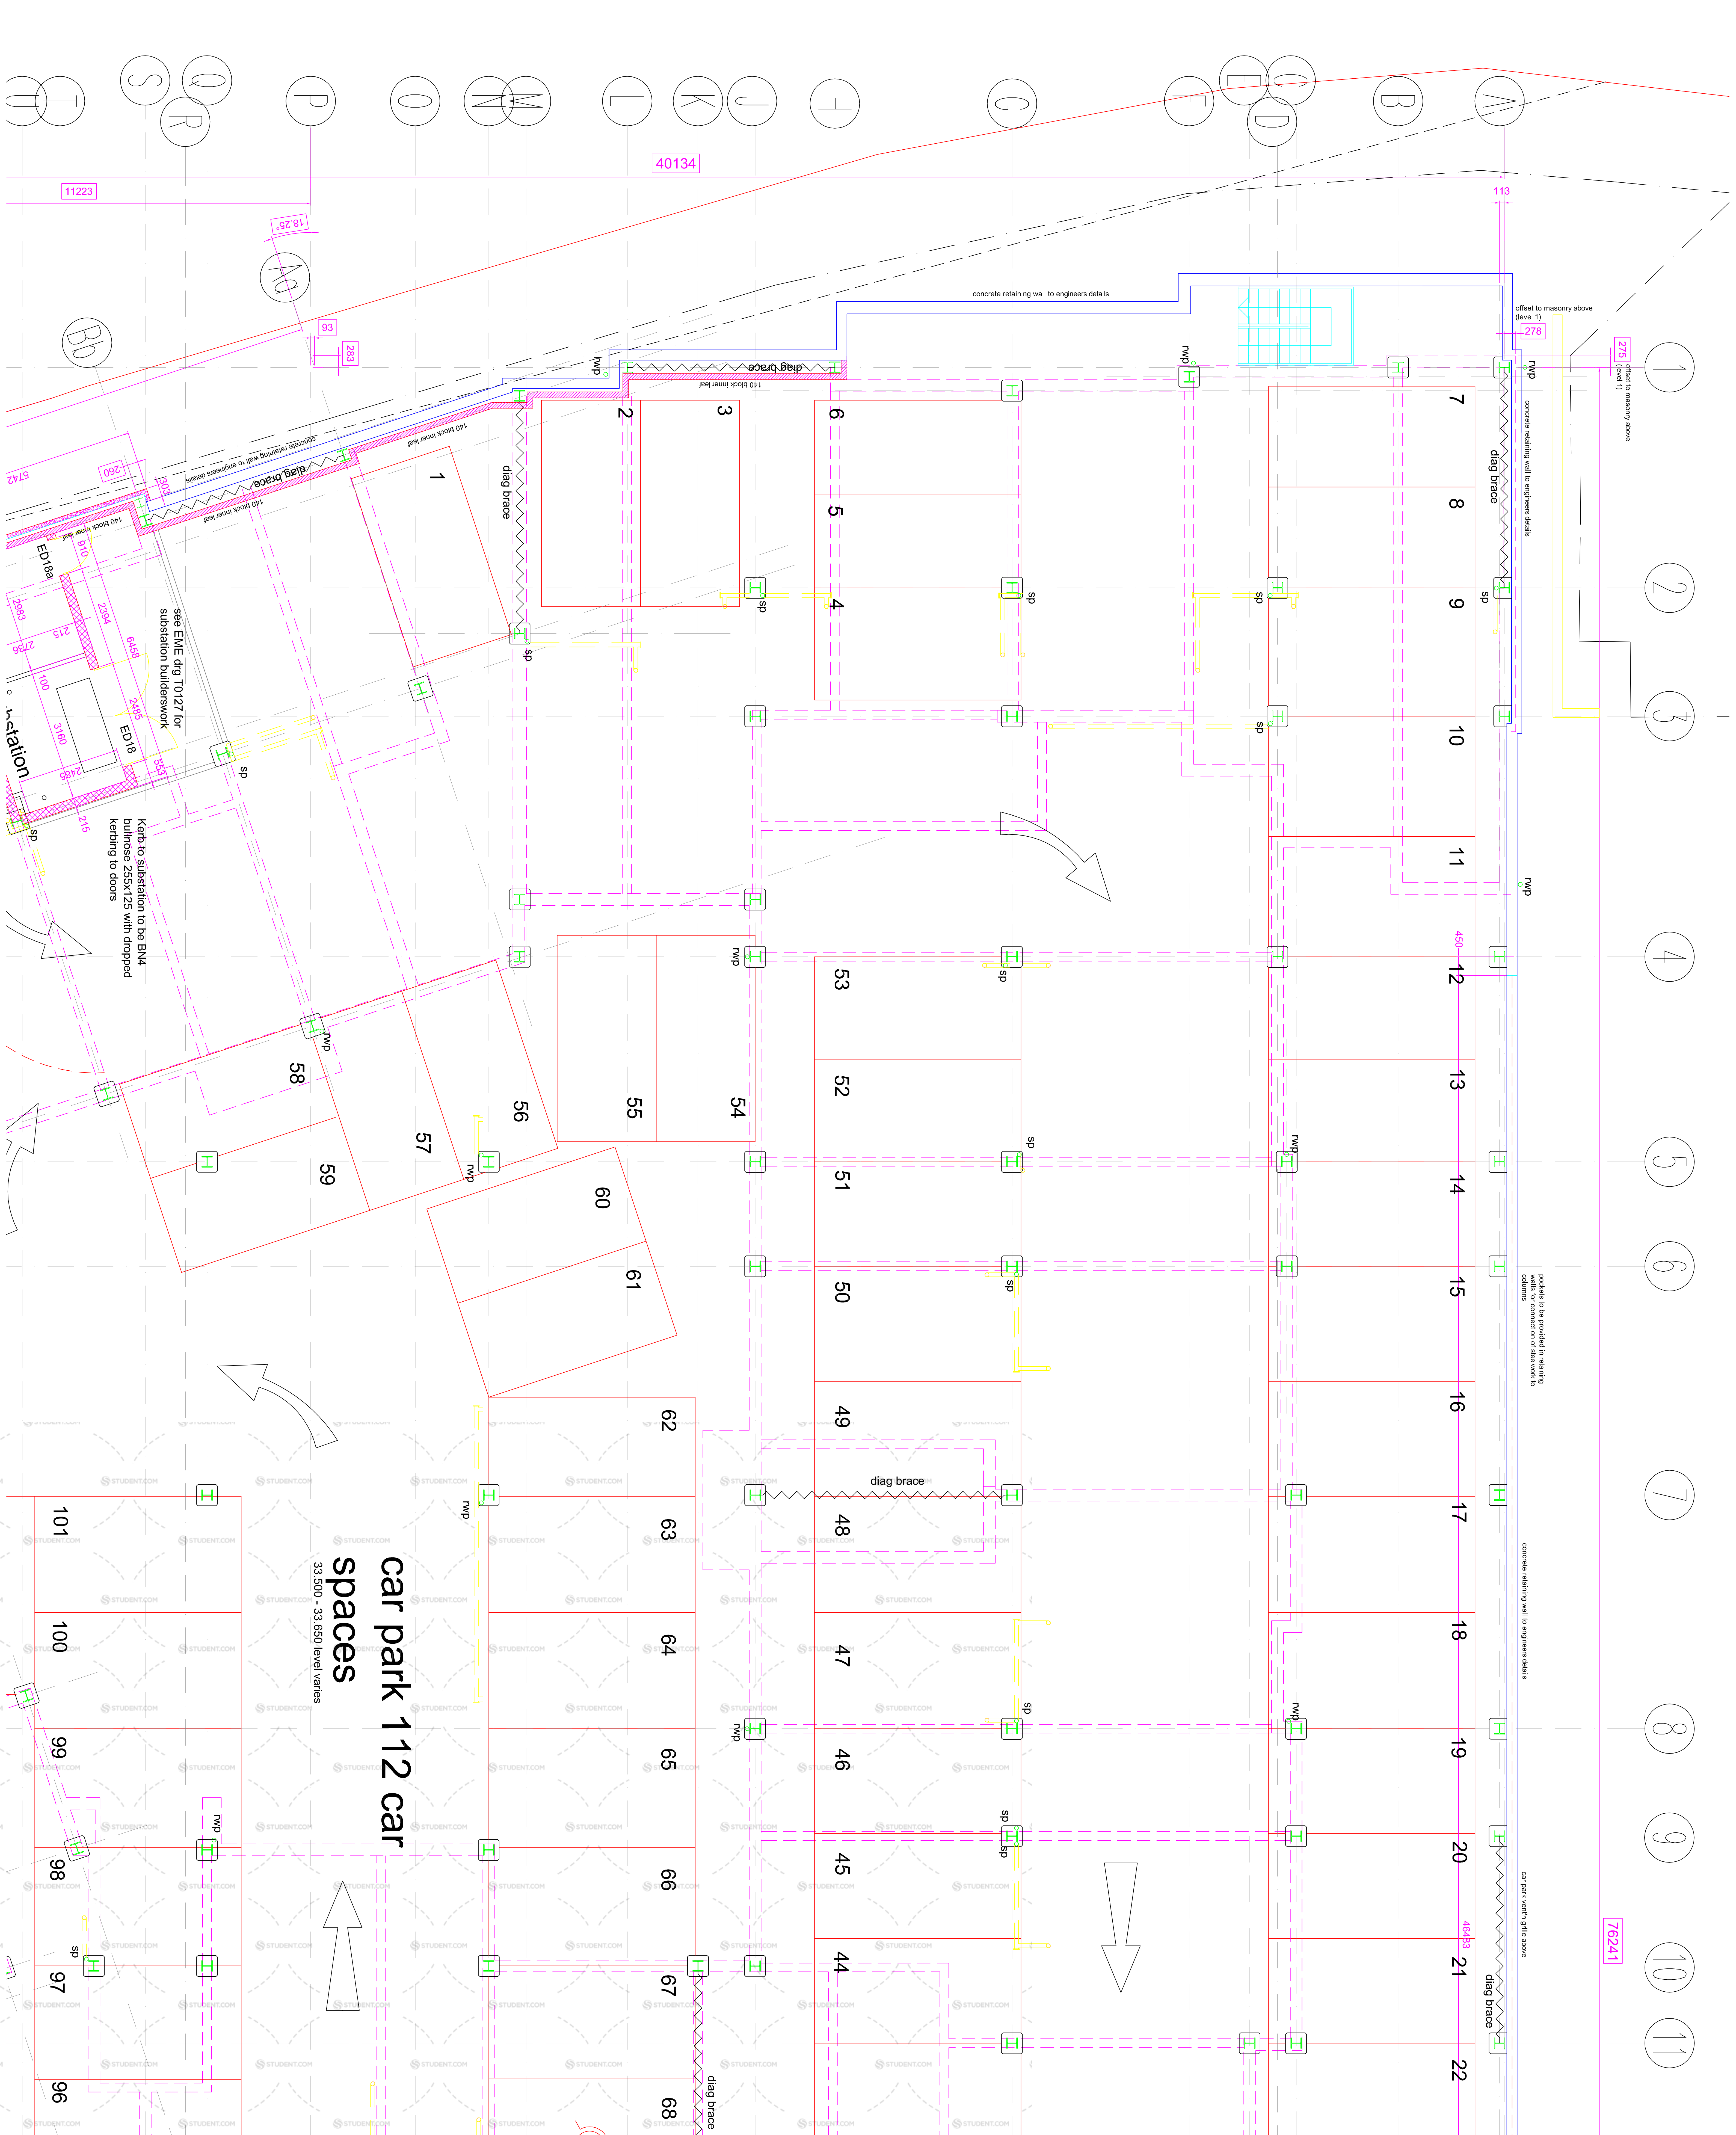

level 0 1/4
construction issue

Henry Mein Partnership Architects	
Student Accommodation St Ann's Well Road Nottingham	PROJECT
Victoria Hall Ltd	CLIENT
Level 0 Floor Plan (50th scale sheet 1 of 4)	
DATE	SCALE
5353-103 A	1:50
Aug 2003	
Architects and designers: Henry Mein Partnership Ltd, 12 Cleveland Street, Nottingham NG1 1AA, Tel: 0115 924 6136, Fax: 0115 924 6135, www.henrymein.co.uk	

drawing to be read with
current revision of drawing
5353-101

all external doors to have level access thresholds


level 0 2/4

construction issue

Henry Mein Partnership Architects		PROJECT
Student Accommodation St Ann's Well Road Nottingham		CLIENT
Victoria Hall Ltd		DATE
Level 0 Floor Plan (50th scale sheet 2 of 4)		DATE
5535-104-B		DATE
150		DATE
Aug 2003		DATE
Architects and Interior Designers 12 Cleveland Street Nottingham NG1 5SD		DATE
0115 937 0185 0115 937 0185 E: hme@henrymein.co.uk W: www.henrymein.co.uk		DATE

drawing to be read with
current revision of drawing
5353-101

76241

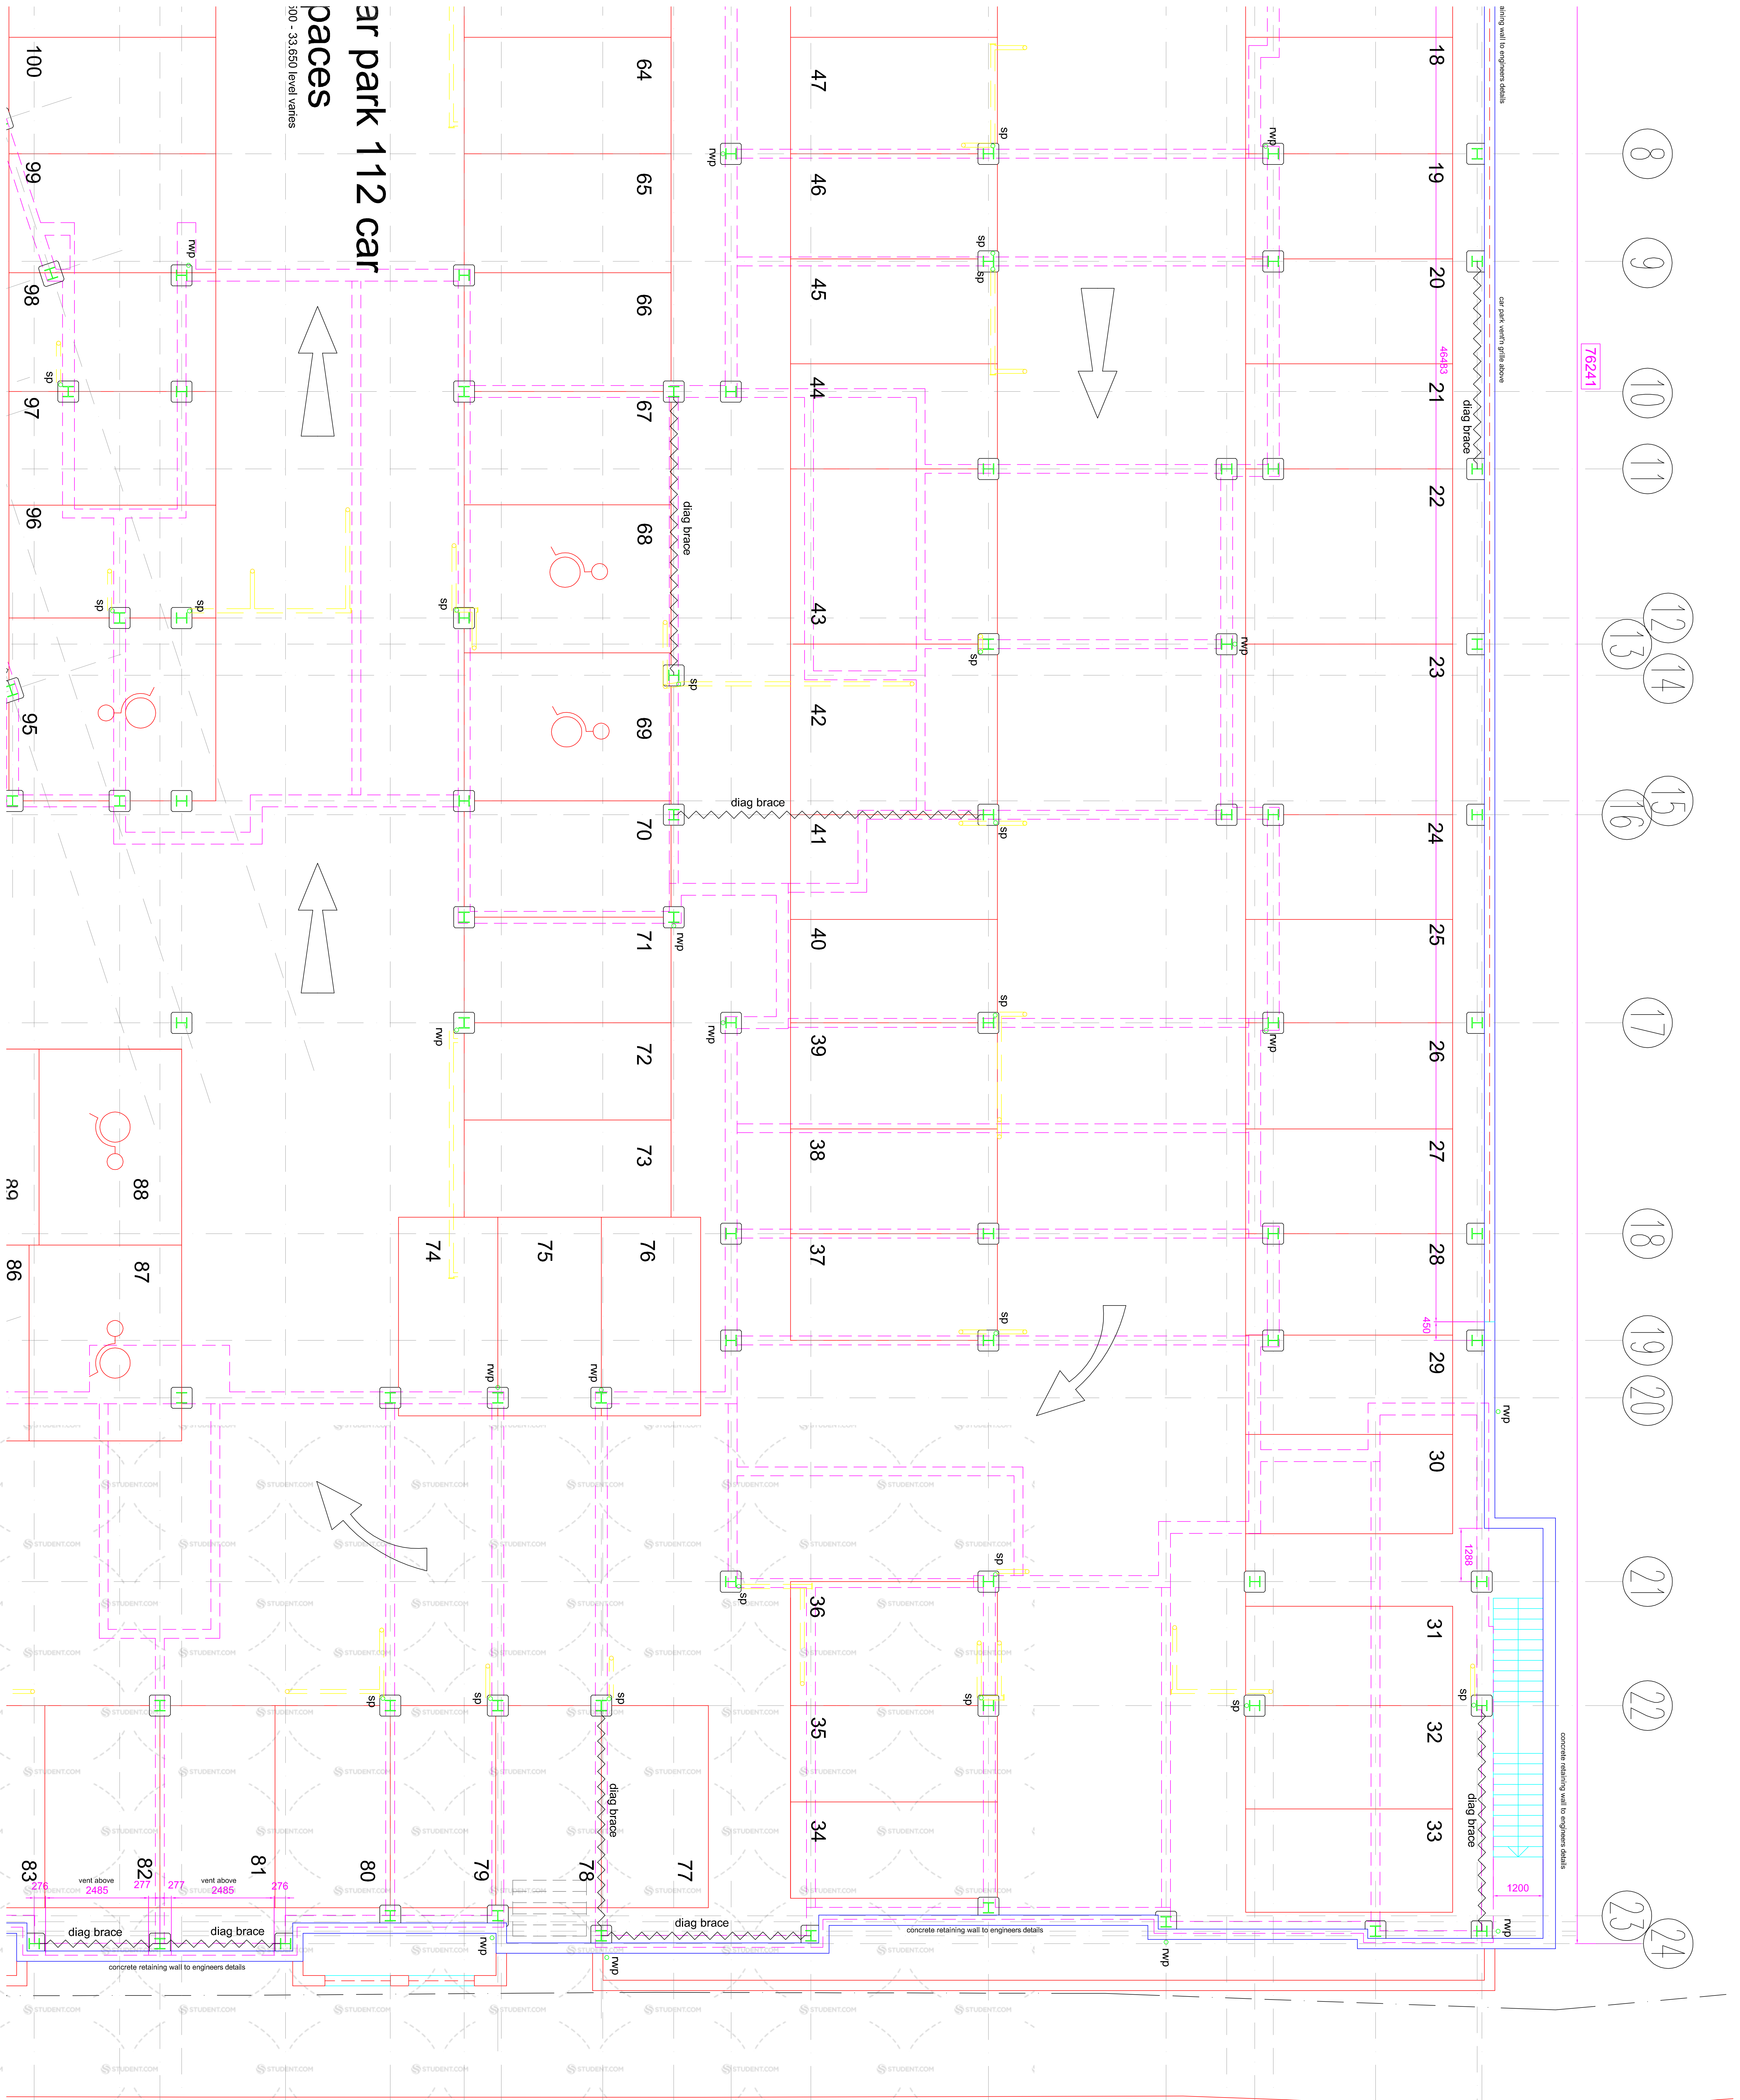

76490

50410

drawing to be read with
current revision of drawing
5353-111



level 1 1/4
construction issue

drawing to be read with
current revision of drawing
5353-111



level 1 2/4
construction issue

Henry Mein Partnership Architects		
Student Accommodation St Ann's Well Road Nottingham	PROJECT	
Victoria Hall Ltd	CLIENT	
DATE	SCALE	REVISION
5353-114	1:50	Aug 2003
Architects and design team: Henry Mein Partnership Ltd, 12 Clarendon Street, Nottingham NG1 2AG, 0115 924 0136, www.henrymein.co.uk		

drawing to be read with
current revision of drawing
5353-111



level 1 3/4
construction issue