
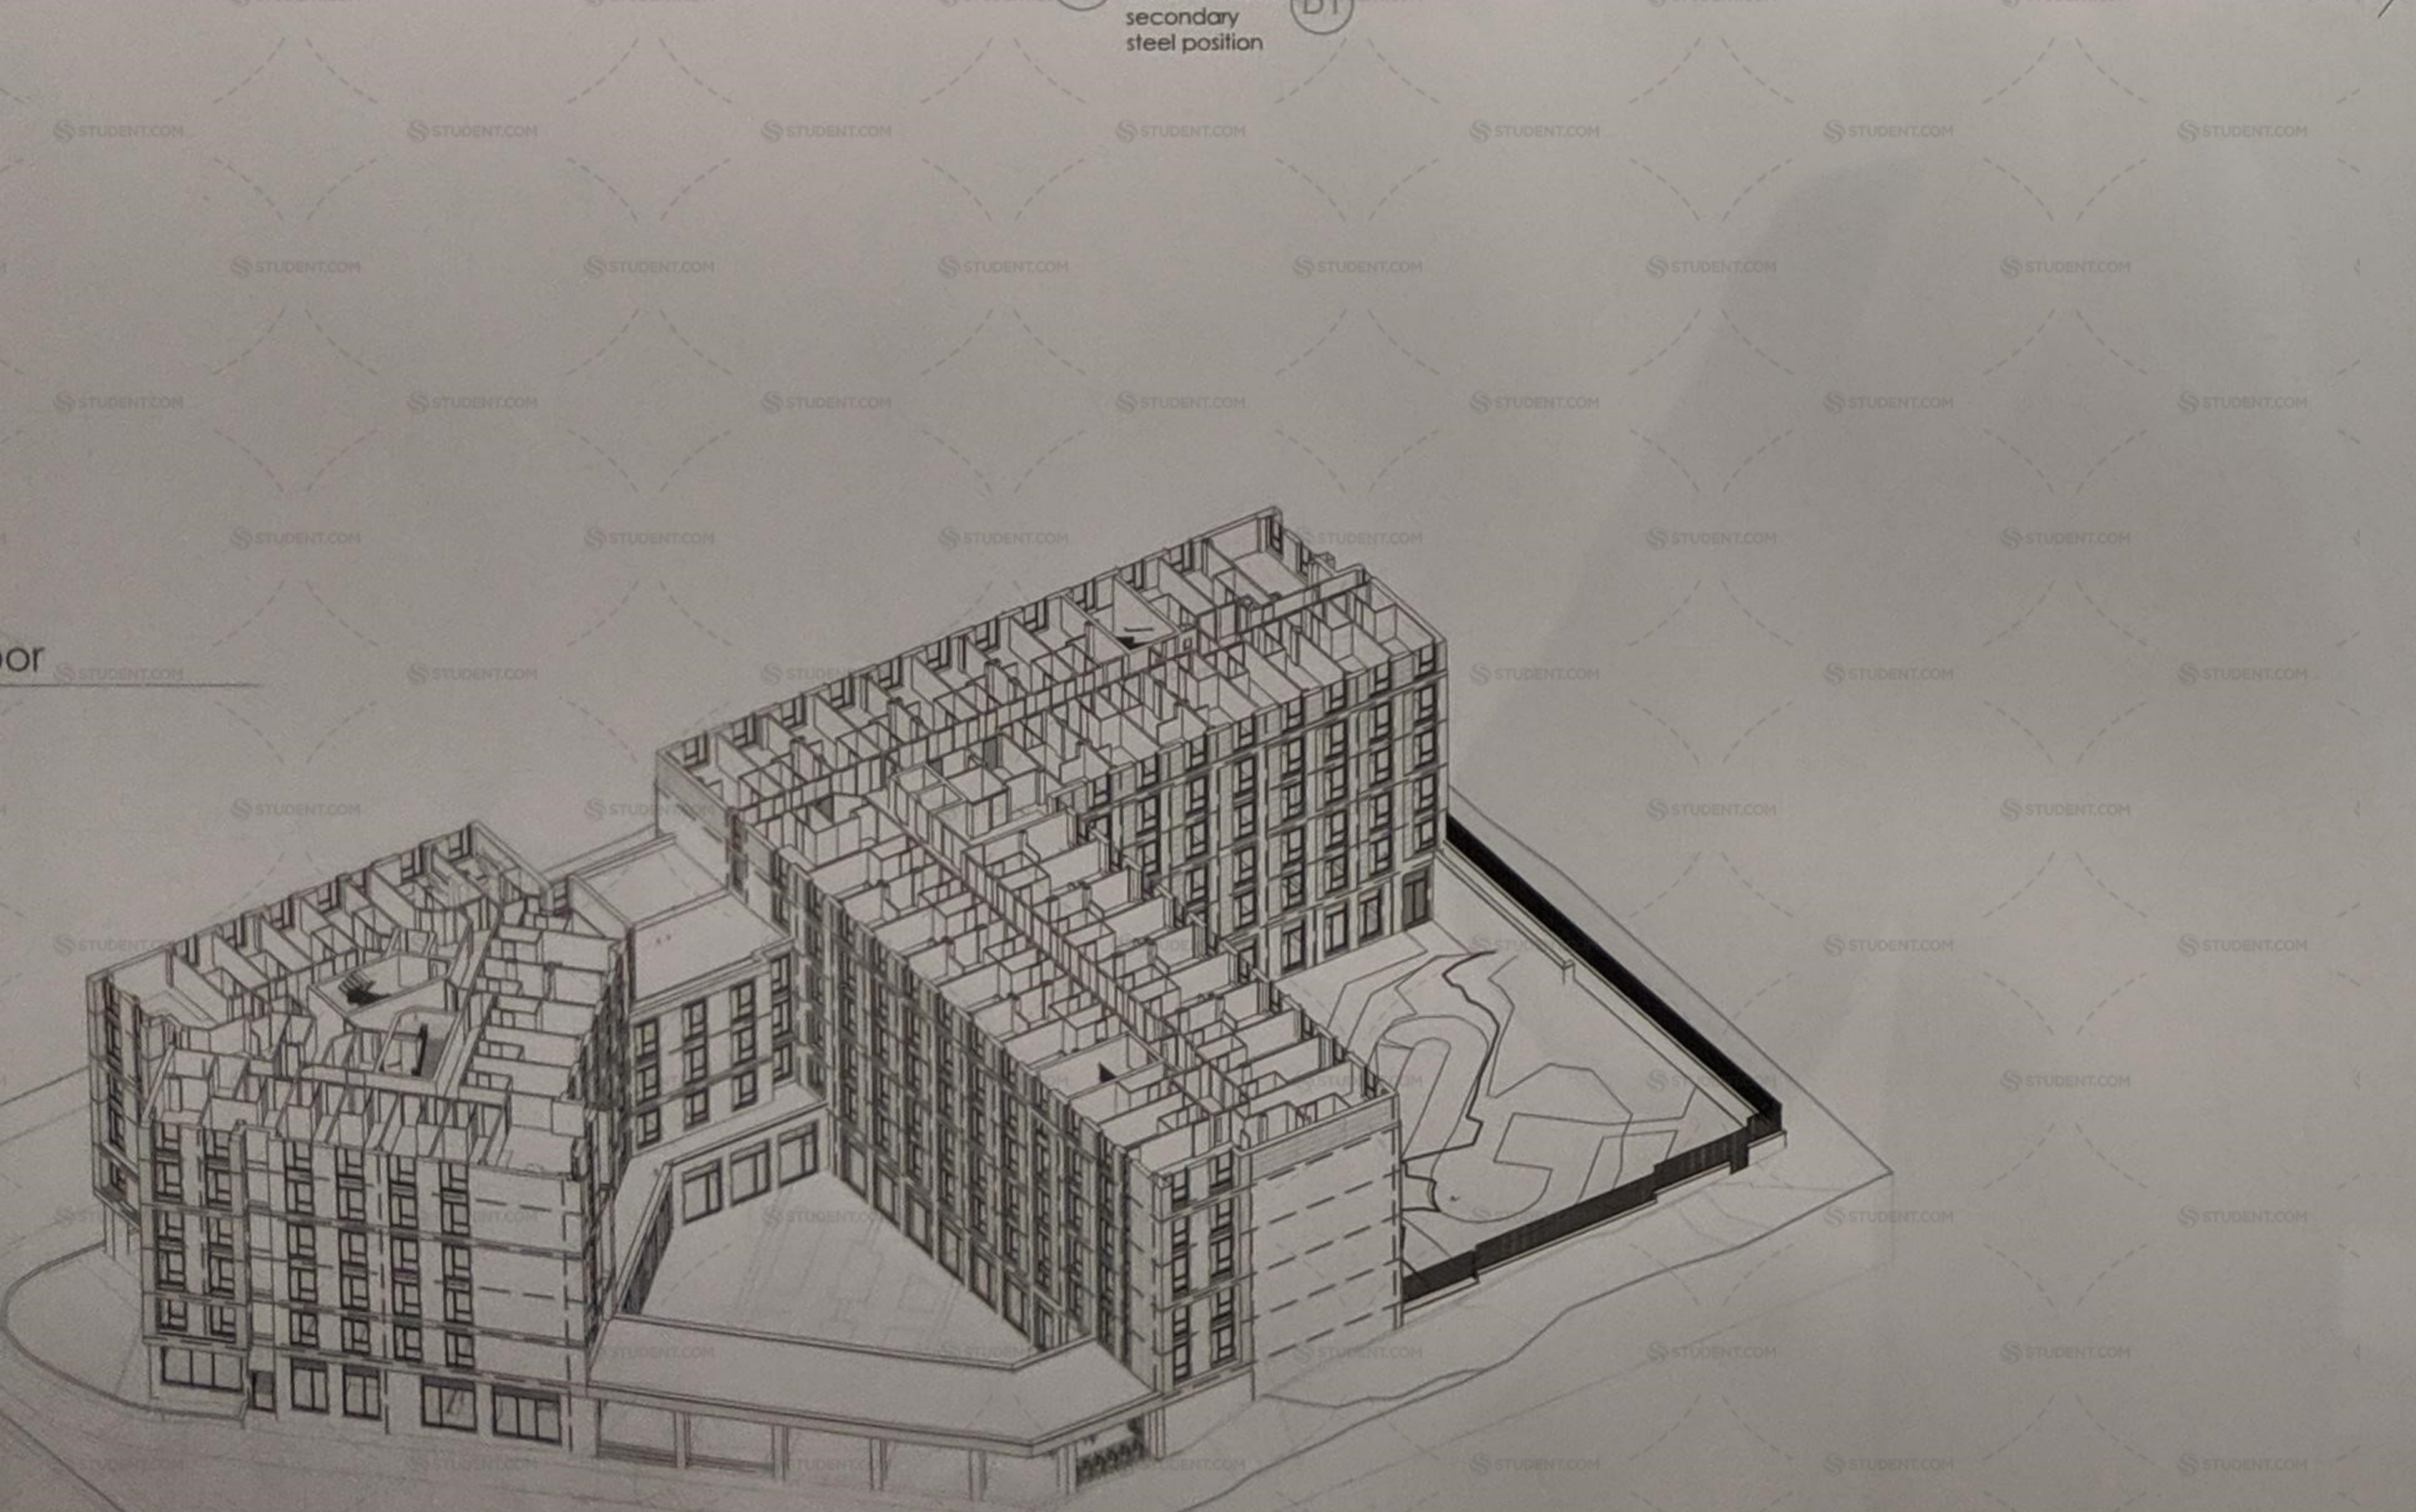


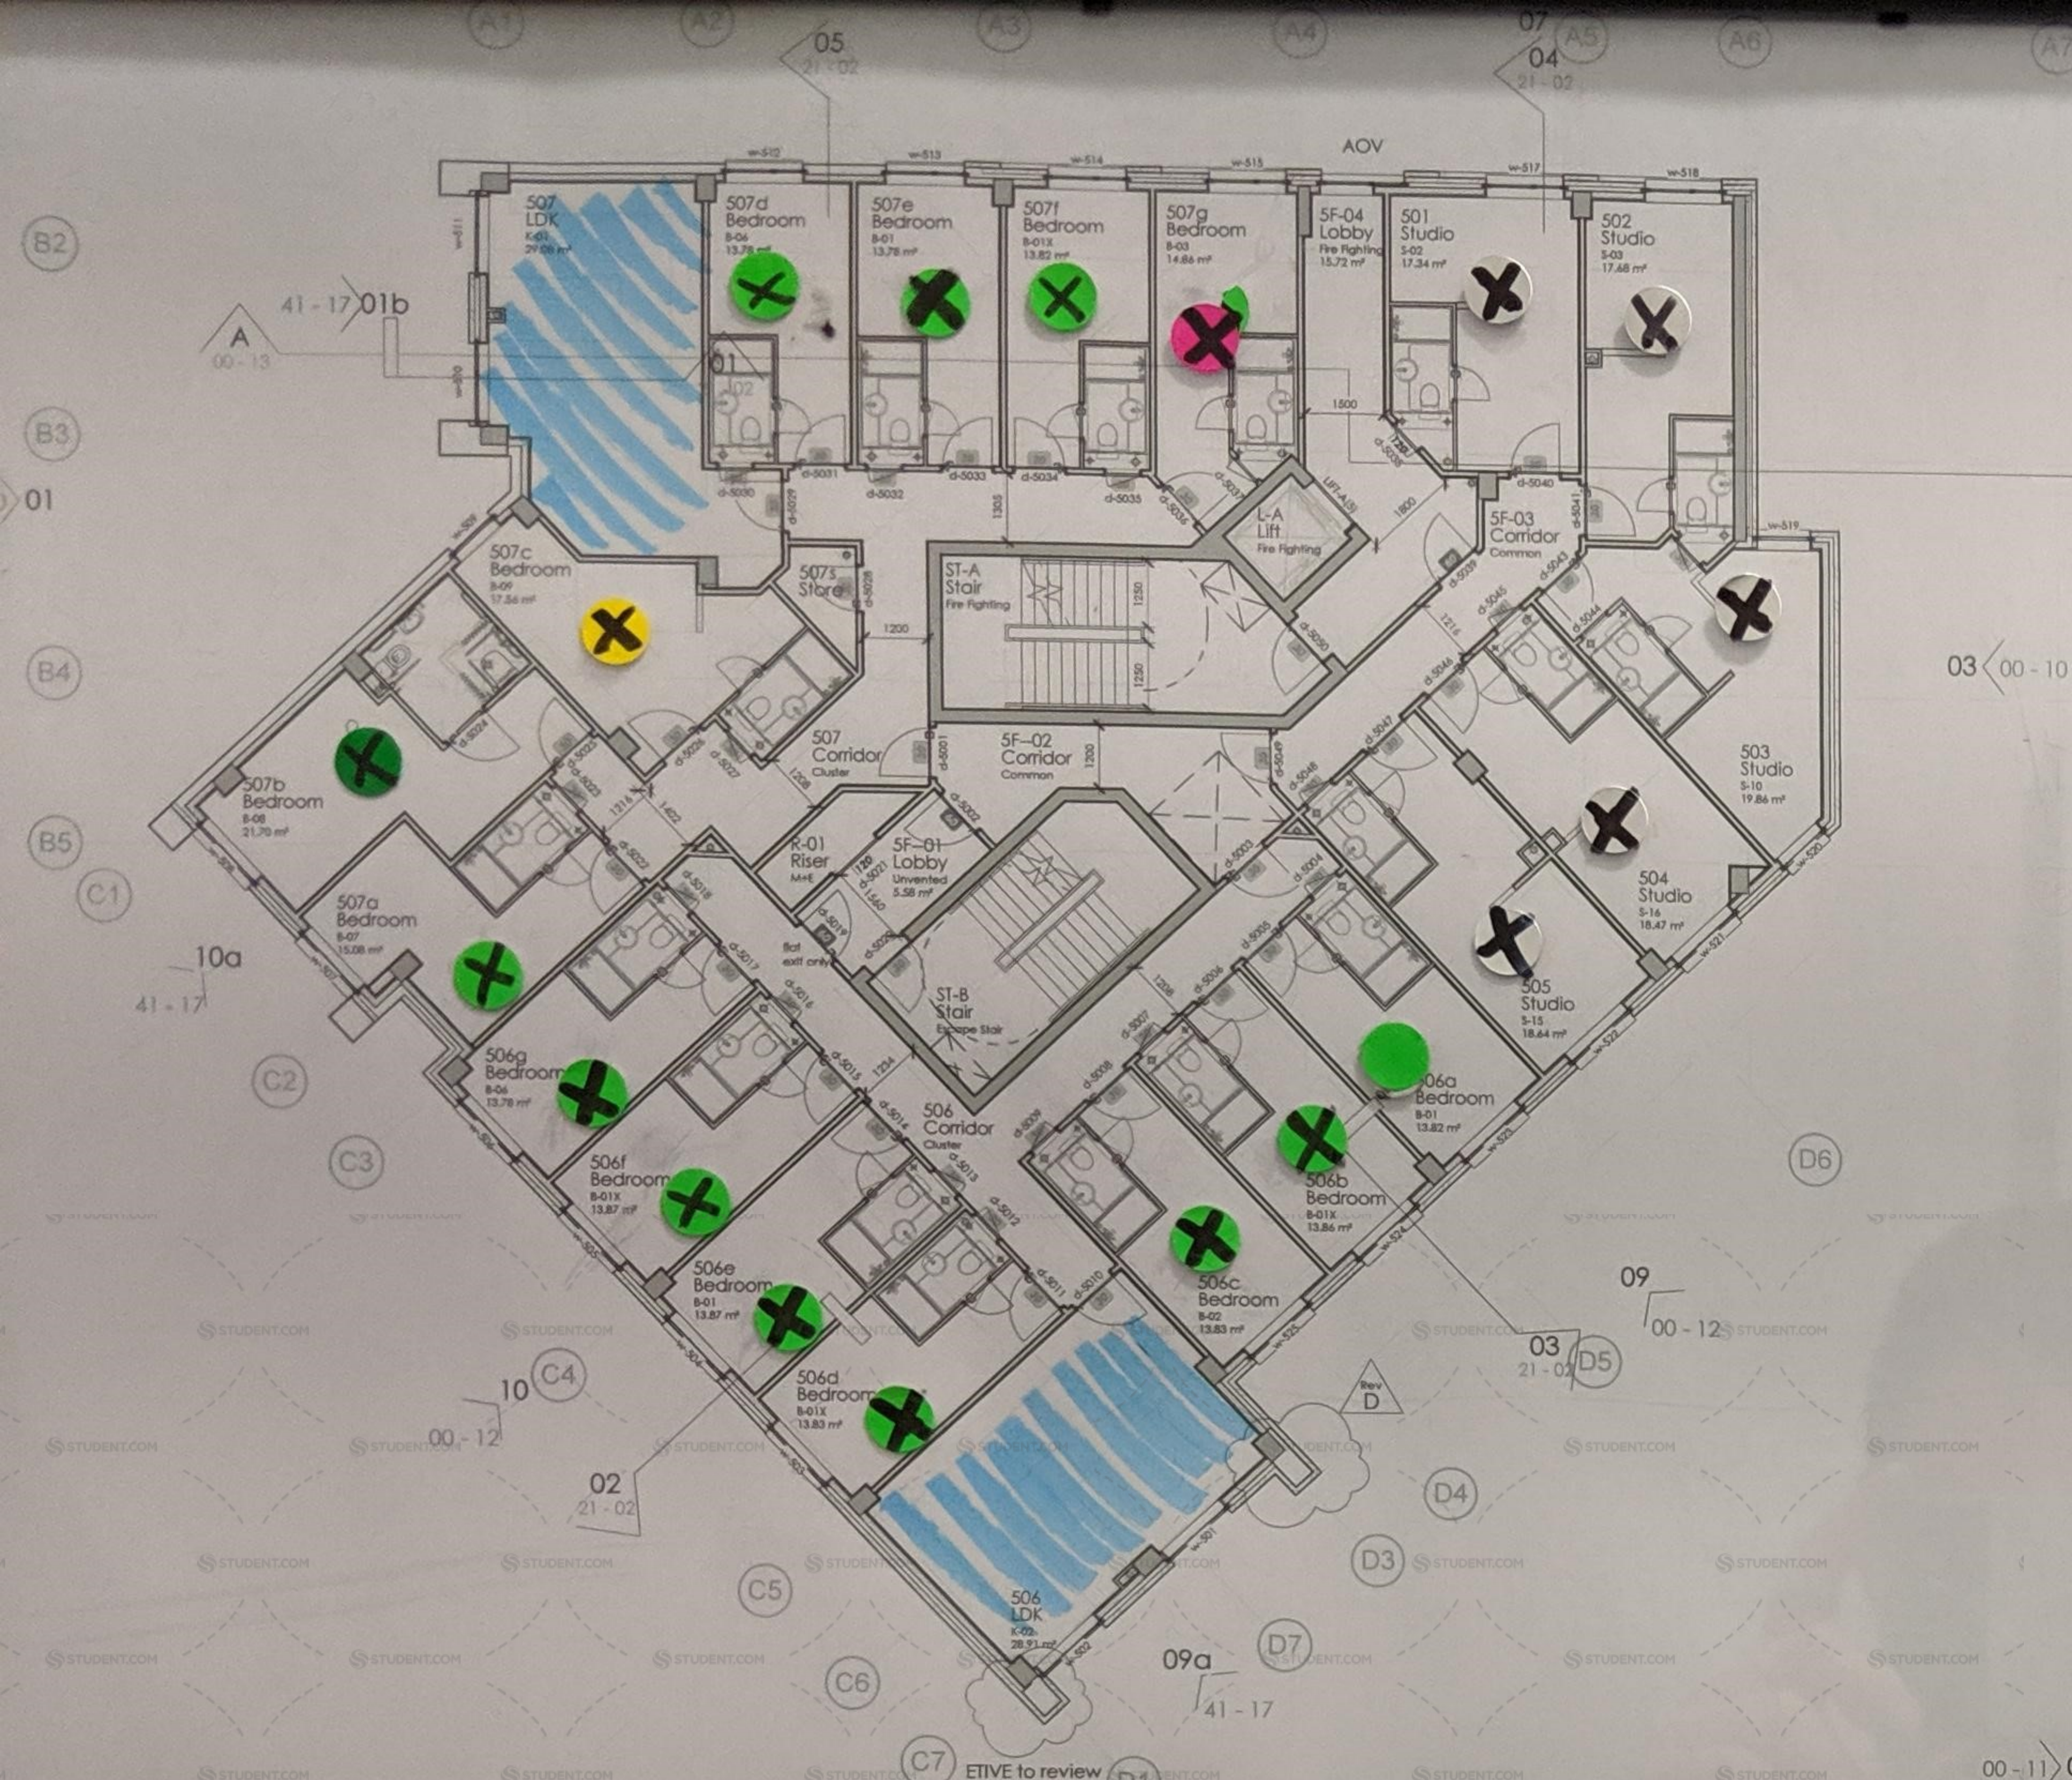

CDM - Designer Notes				
Design Element	Hazard	Period	Risk Management Owner	Action
Brickwork at High Level Cladding at High Level	Falls from Height Falls from Height	Construction Construction	Principle Contractor Principle Contractor	Consider use of scaffold and recommendations from supplier for fall provisions. Consider use of scaffold and recommendations from supplier for fall provisions. Consider pre-cut modules to reduce number of operatives working at height and time working at height. Cladding panel size to be standardised and minimised to aid handling and installation at high level. See cleaning and maintenance strategy - cleanable from inside. Provide floor to all service risers with services fully fire stopped Use of steel plate walkways from secondary steel
Window Maintenance Floor to Service Risers Plasterwork/decoration/adhesives	Falls from Height Falls from Height Inhalation of hazardous substances/dusts	Construction/Occupancy Construction/Occupancy Construction	Principle Contractor / End User Principle Contractor / End User Principle Contractor	